


VICINITY MAP: BEAUFORT COUNTY

OFF-SITE DETOUR: ● — ● — ● — ● — ●

PROJ. REFERENCE NO.	SHEET NO.
15BPR.56	TMP-5

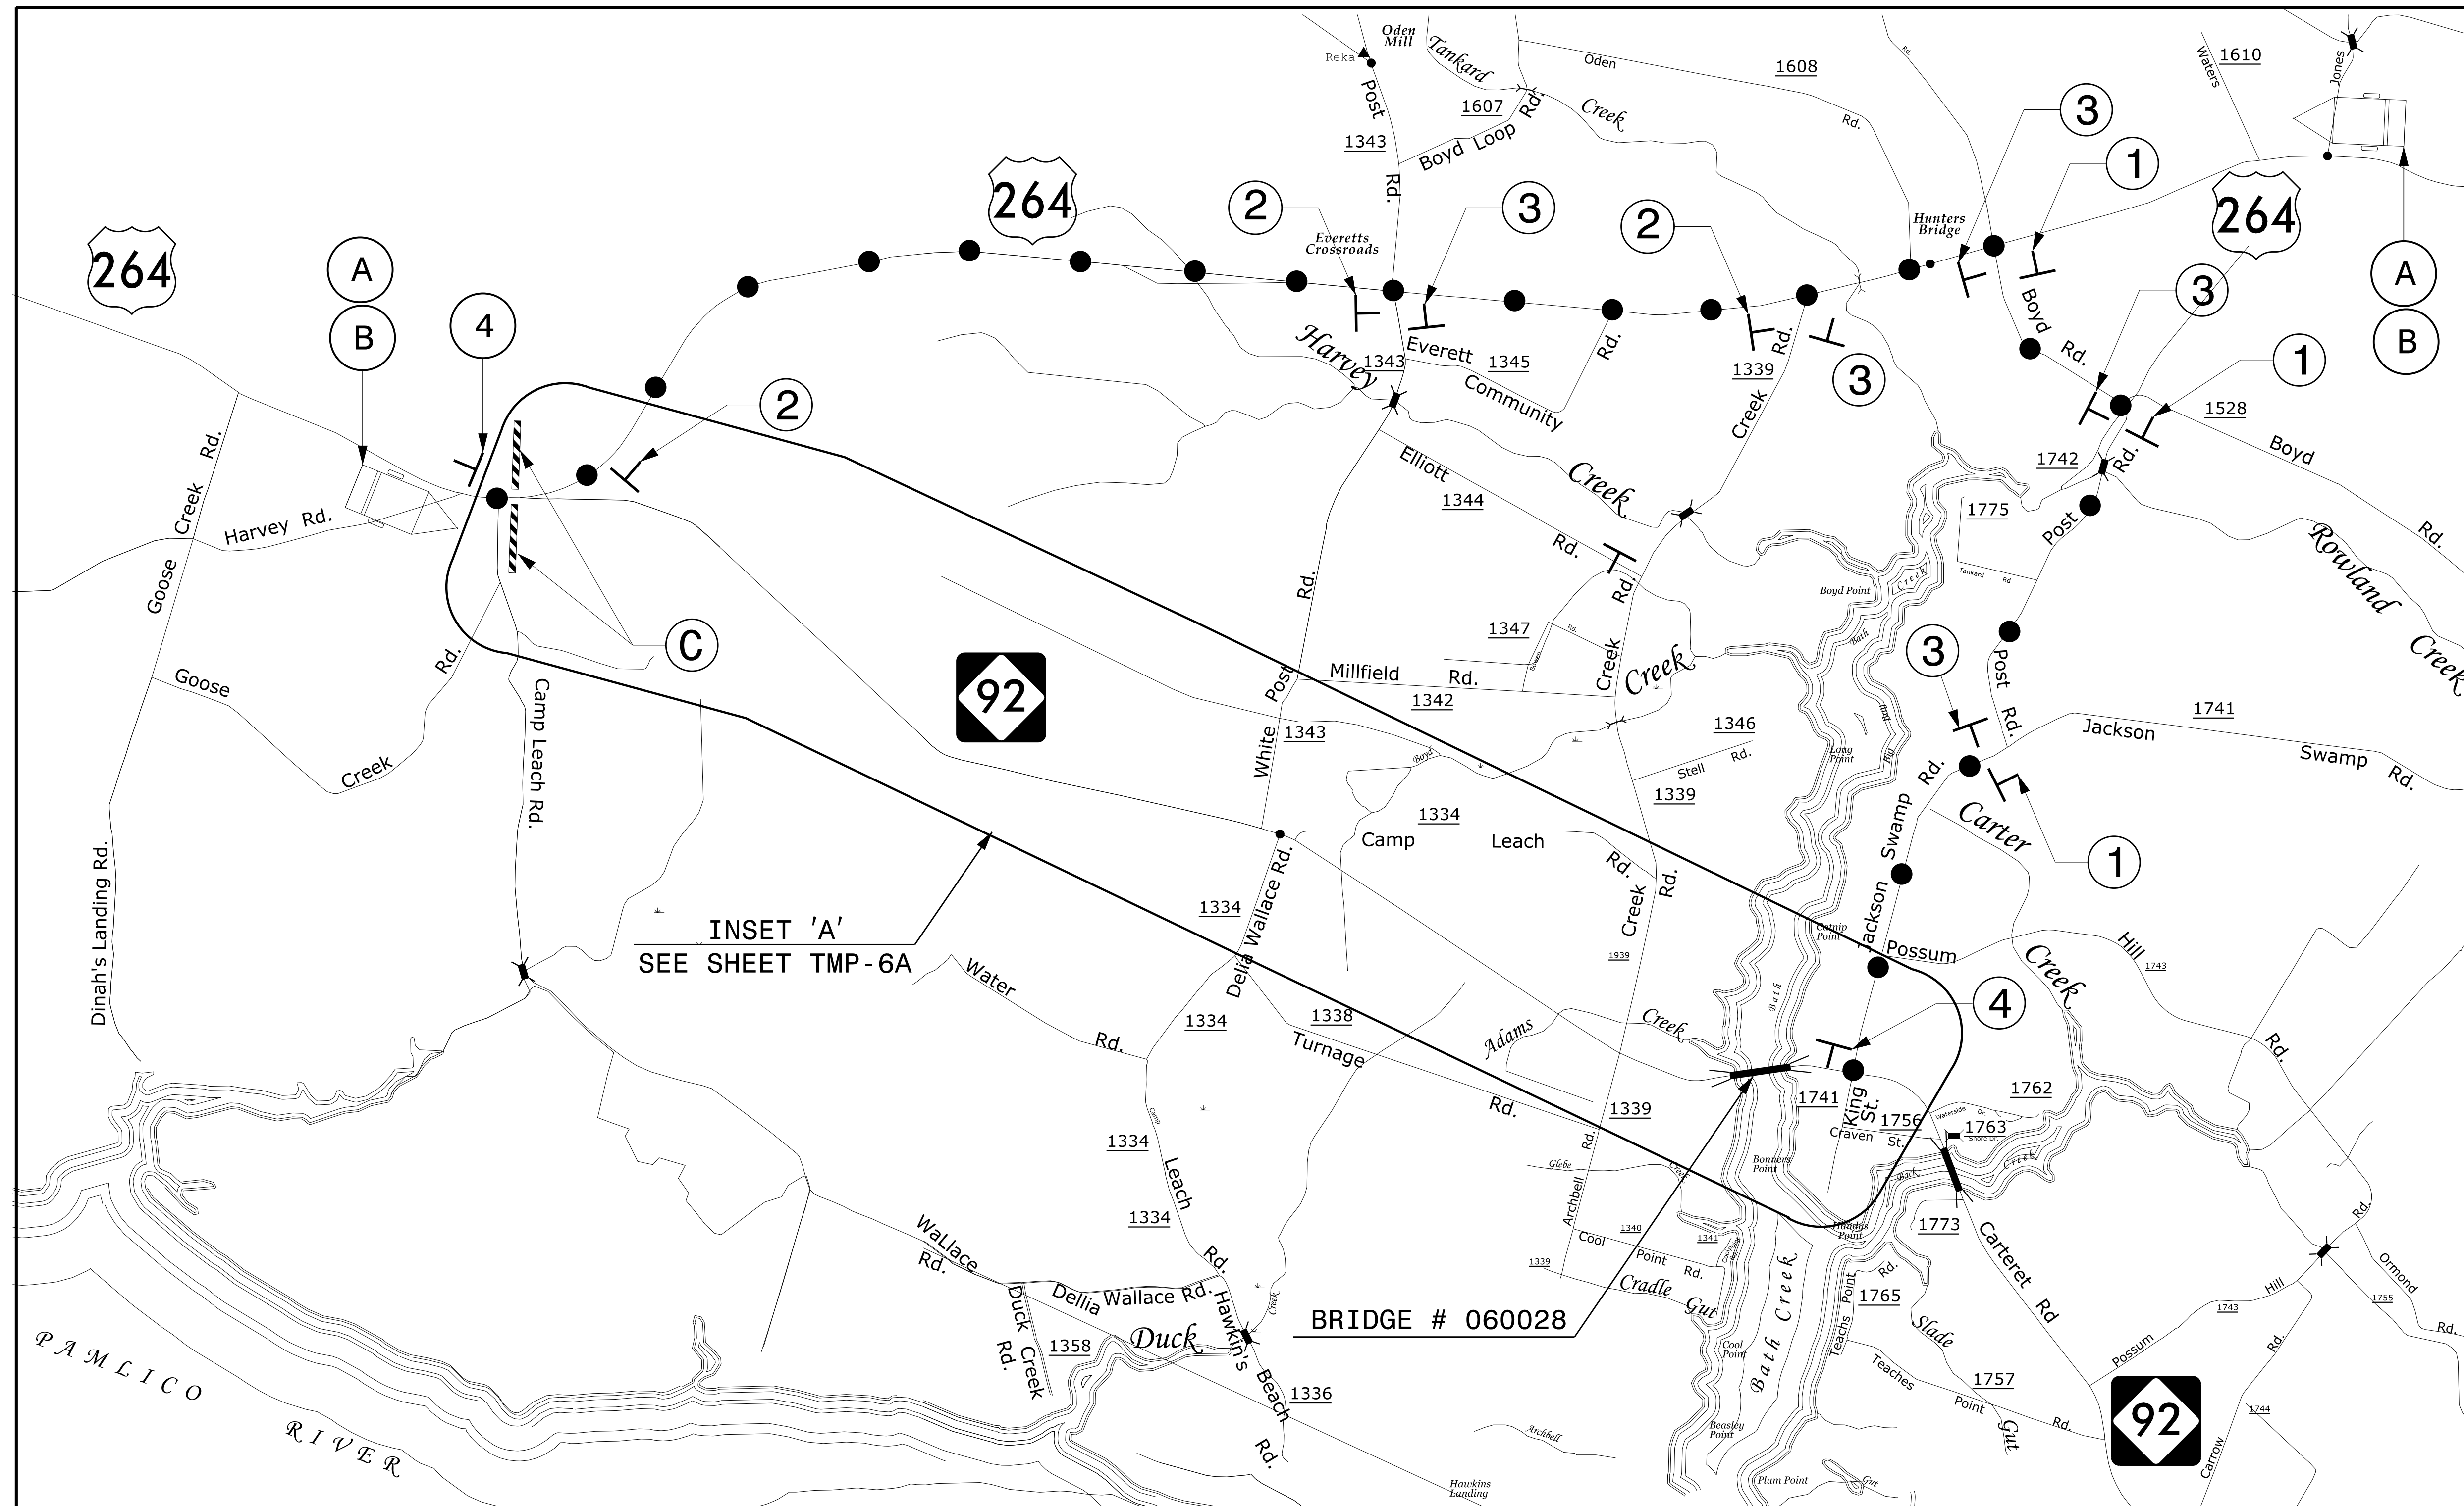

INSET 'A'
SEE SHEET TMP-6A

BRIDGE # 060028

<p>①</p> <p>DETOUR</p> <p>M4-8 24" x 12"</p> <p>M1-5</p> <p>M6-1 L 21" x 15"</p>	<p>②</p> <p>DETOUR</p> <p>M4-8 24" x 12"</p> <p>M1-5</p> <p>M6-3 21" x 15"</p>	<p>③</p> <p>DETOUR</p> <p>M4-8 24" x 12"</p> <p>M1-5</p> <p>M6-1 21" x 15"</p>	<p>④</p> <p>END DETOUR</p> <p>M4-8 A 48" x 18"</p> <p>M1-5</p>
--	--	--	--

①

TO BE INSTALLED
7 DAYS PRIOR
ROAD CLOSURE

MESSAGE NO. 1	MESSAGE NO. 2
BRIDGE ON NC 92 CLSD AHD	FROM XX-XX-XX

CHANGEABLE MESSAGE SIGN

②

TO BE INSTALLED
WITH ROAD CLOSURE
AND DETOUR

MESSAGE NO. 1	MESSAGE NO. 2
BRIDGE ON NC 92 CLSD AHD	FOLLOW DETOUR SIGNS

CHANGEABLE MESSAGE SIGN

R11-3
60" x 30"

M4-10L
48" x 18"

TYPE III BARRICADE


NOTES:
 1. ALL DETOUR SIGN AND PCMS LOCATIONS ARE APPROXIMATE.
 2. REFER TO SHEET TMP-5A FOR INSET 'A'.
 3. INSTALL PORTABLE CHANGEABLE MESSAGE SIGNS ON US 264 SEVEN (7) DAYS PRIOR CLOSURE OF NC 92. REVISE MESSAGES ON PCMSs, ONCE THE ROAD IS CLOSED.

APPROVED: *Kenneth C. Harwell Jr., P.E.*

DATE: 03/23/2022

SEAL 044089

DOCUMENT NOT CONSIDERED FINAL
UNLESS ALL SIGNATURES COMPLETED

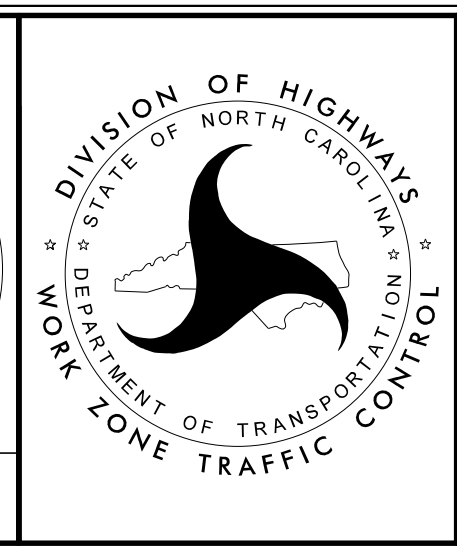

DIVISION OF HIGHWAYS
STATE OF NORTH CAROLINA
DEPARTMENT OF TRANSPORTATION
WORK ZONE TRAFFIC CONTROL

DETAIL 2
OFF-SITE DETOUR ROUTE
FOR NC 92

3/15/2022
 S:\TMU\WZTC\DesignGroup2\062508\L\yudmir-skaya\5BPR.56_2020-08-25\FINAL..._TMP\CADD\5BPR.56_TC_TMP-TMP-5 Off-site detour for NC 92.dgn
 User:skayadmi