
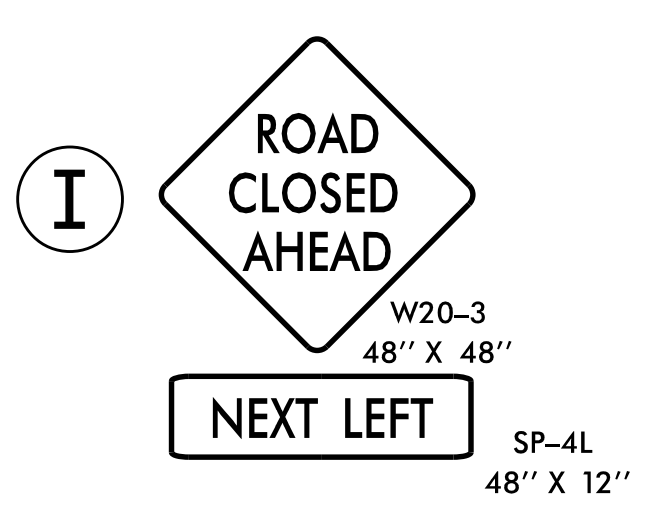
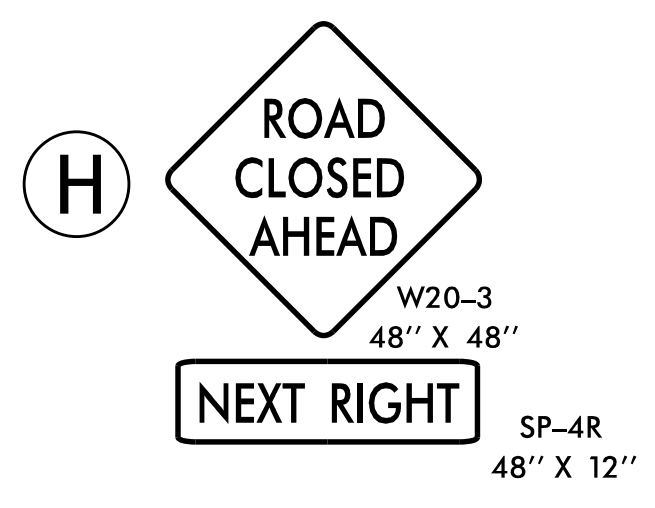
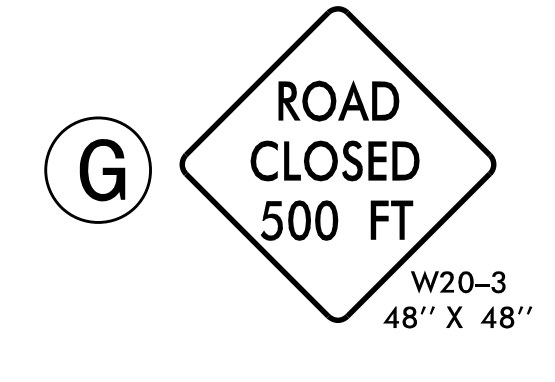
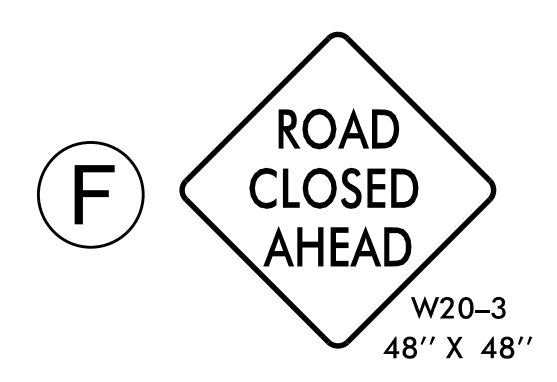
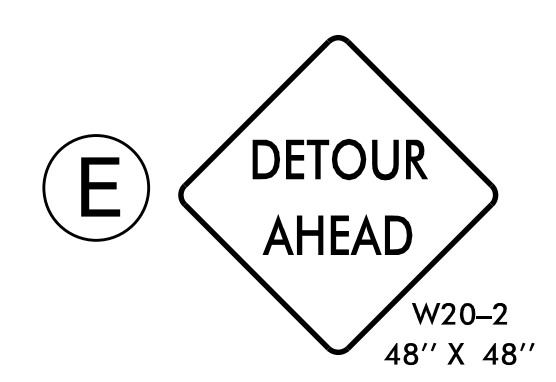
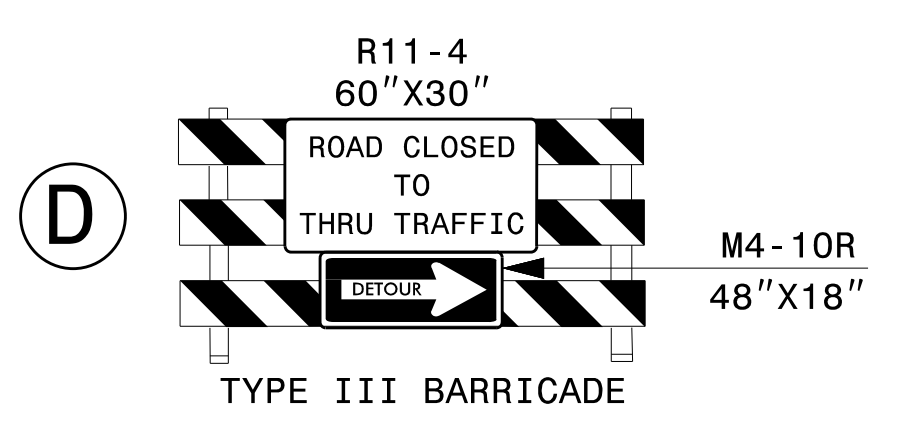
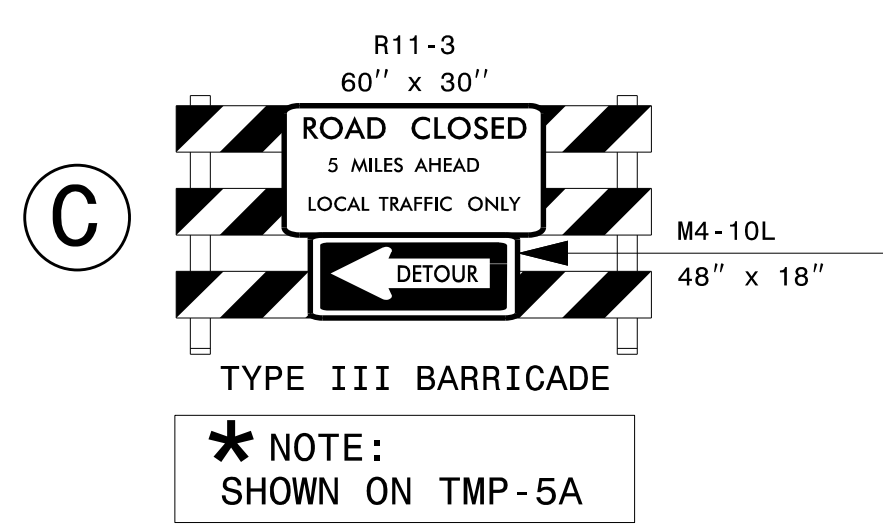
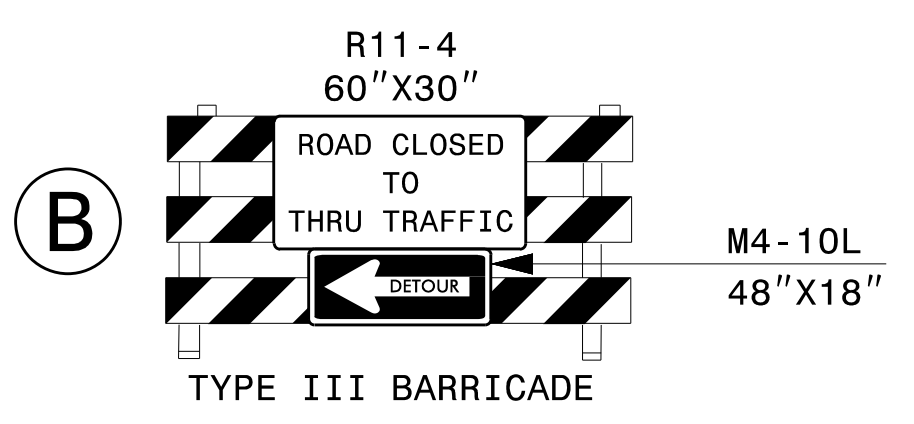
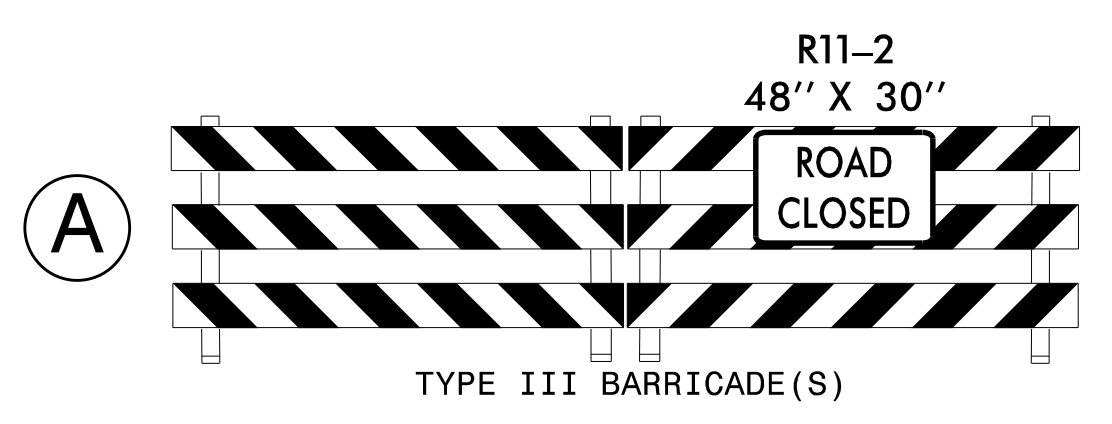


INSET 'A'

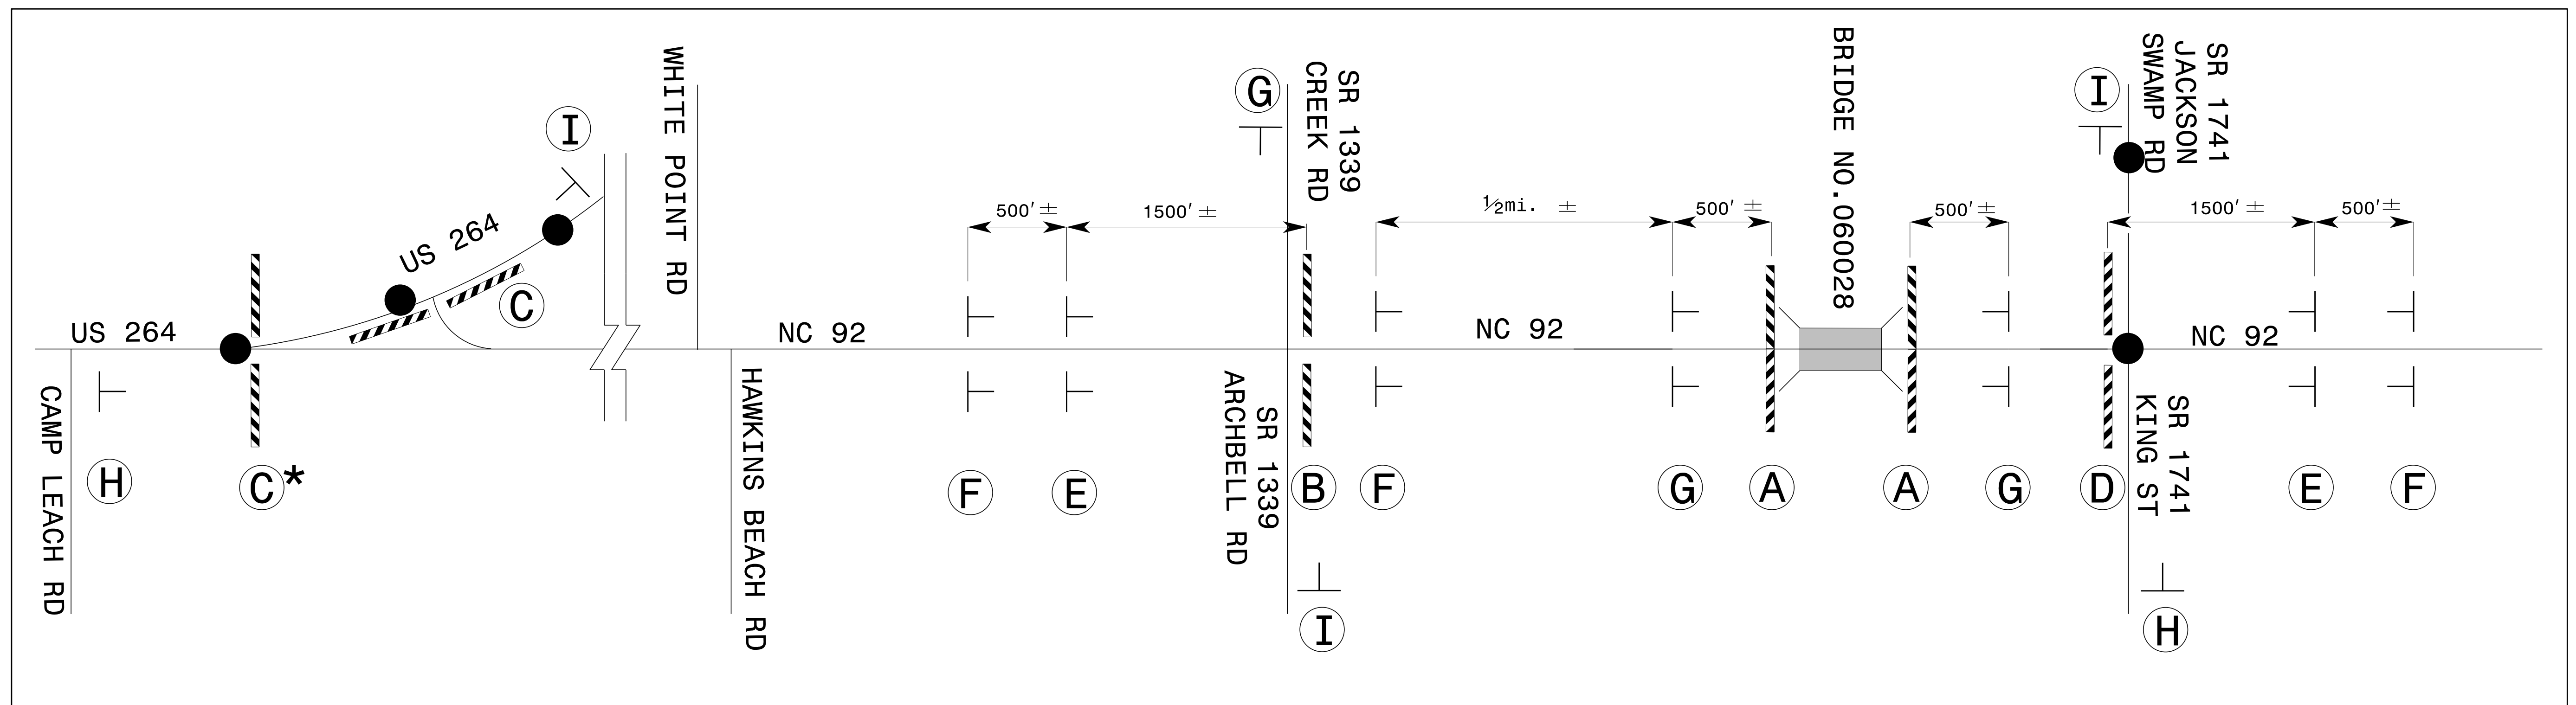

NOTES:
1. REFER TO RSD 1101.03, SHEET 1 OF 9, FOR APPLICABLE NOTES.
2. REFER TO SHEET TMP-5 FOR OFF-SITE DETOUR ROUTE.

APPROVED: *Kenneth C. Thornewell, Jr., P.E.*
DATE: 03/23/2022

Seal: NORTH CAROLINA PROFESSIONAL ENGINEER SEAL 044089 KENNETH C. THORNEWELL, JR. P.E.

DOCUMENT NOT CONSIDERED FINAL UNLESS ALL SIGNATURES COMPLETED



DETAIL 3
OFF-SITE DETOUR
(INSET 'A')

3/16/2022 S:\TMU\WZTC\DesignGroup2\062508\L\yudmir-skaya\15BPR.56_2020-08-25\FINAL..._TMP\CADD\15BPR.56_TC_TMP_5A_inset_A.dgn User:skayudmi