

AS-BUILT REPAIR QUANTITY TABLE

DECK SURFACE REPAIRS - SPANS A THROUGH D

| | ESTIMATE | ACTUAL |
|-------------------------|----------------|--------|
| EPOXY OVERLAY SYSTEM II | 3520.0 SQ. FT. | |

NOTES


REPAIR LOCATIONS AND ESTIMATE OF QUANTITIES ARE BASED ON THE BEST INFORMATION AVAILABLE. IF ADDITIONAL REPAIRS NOT SHOWN ON THE DRAWINGS ARE DEEMED NECESSARY BY THE ENGINEER, THE ENGINEER WILL NOTE ON THE DRAWINGS THE APPROXIMATE LOCATIONS AND DESCRIPTION OF THE REPAIRS AND ENTER THE ACTUAL QUANTITIES INTO THE AS-BUILT REPAIR QUANTITY TABLE.

FOR SECTION A-A, SEE "JOINT REPAIR DETAILS" SHEET.

FOR CONCRETE DECK REPAIR FOR EPOXY OVERLAY, SEE SPECIAL PROVISIONS.

FOR EPOXY OVERLAY, SEE SPECIAL PROVISIONS.


FOR SHOTCRETE REPAIRS, SEE SPECIAL PROVISIONS.

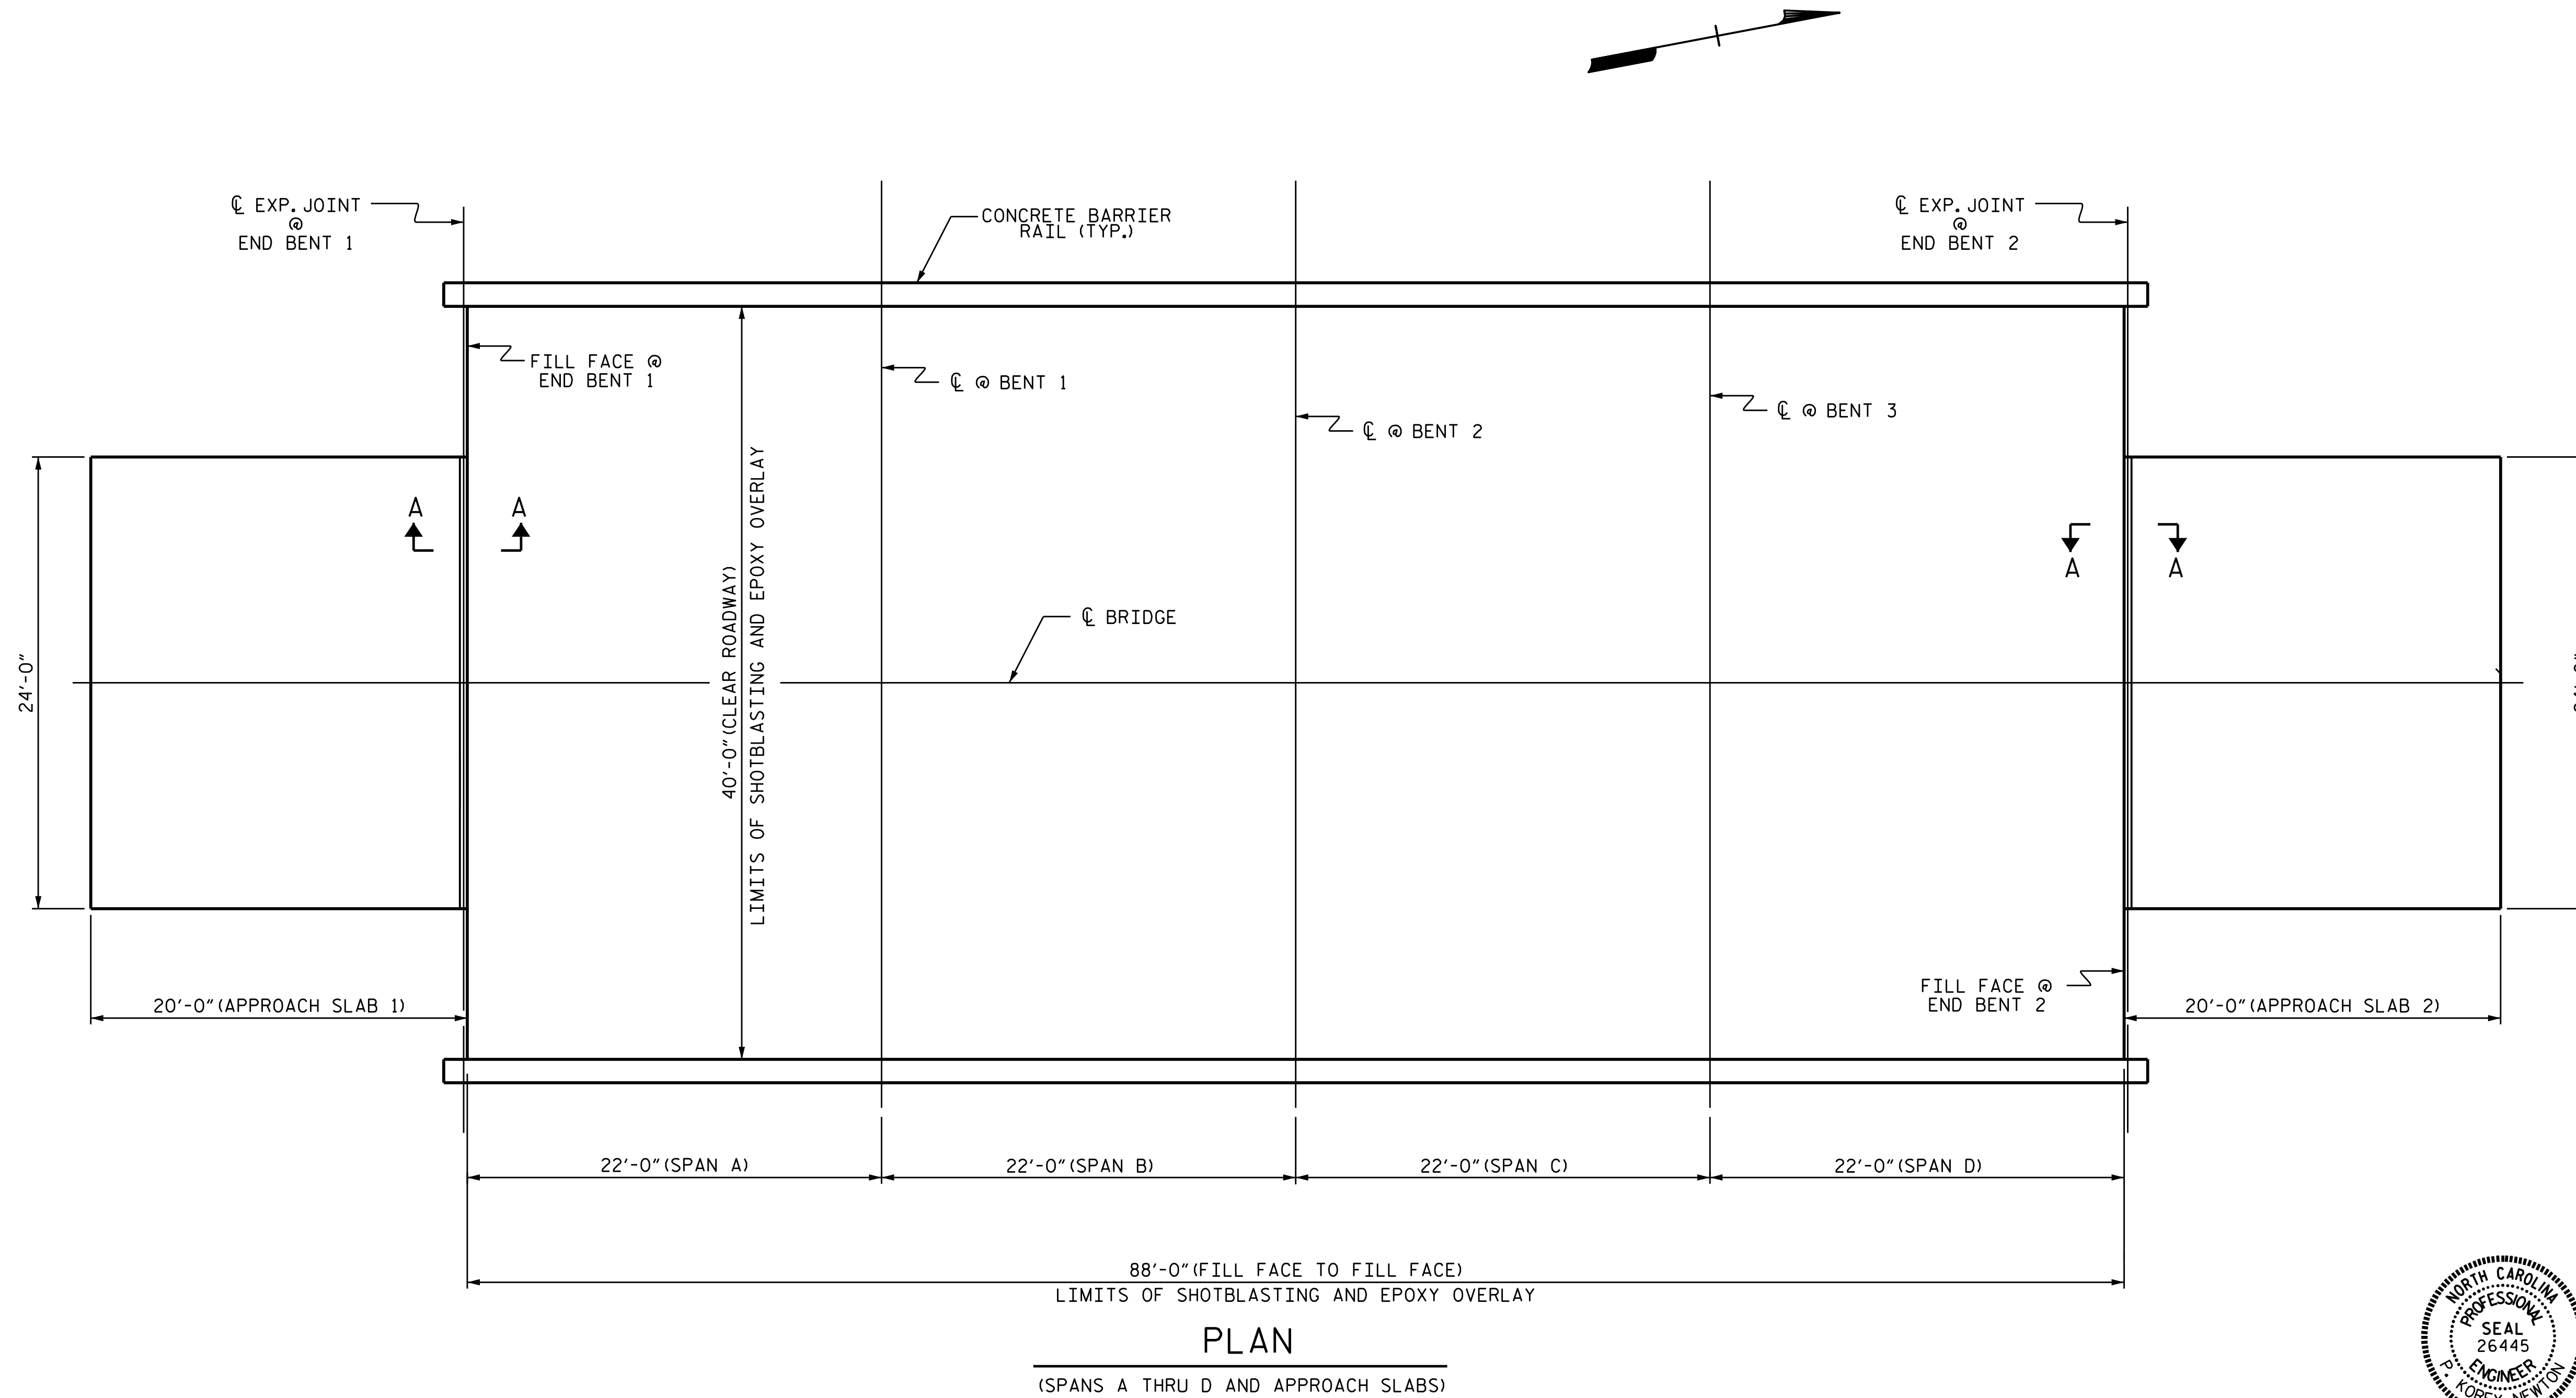

PLAN

(SPANS A THRU D AND APPROACH SLABS)

PROJECT NO. 15BPR.56
BEAUFORT COUNTY
 BRIDGE NO. 060016

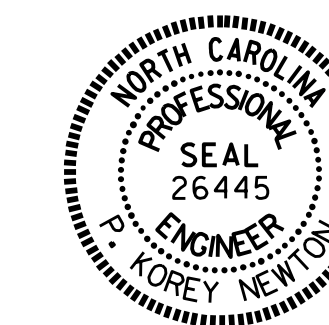

DocuSigned by:
 P. Corey Newton
 4FE39D1431B407...
 01/27/2022

STATE OF NORTH CAROLINA
 DEPARTMENT OF TRANSPORTATION
 RALEIGH
 SUPERSTRUCTURE
 DECK SURFACE REPAIR

DRAWN BY : S. T. SANDOR DATE : .05/2021
 CHECKED BY : W. C. SMITH DATE : .07/2021

DOCUMENT NOT CONSIDERED
 FINAL UNLESS ALL
 SIGNATURES COMPLETED

| REVISIONS | | | | | | SHEET NO. |
|-----------|-----|-------|-----|-----|-------|--------------|
| NO. | BY: | DATE: | NO. | BY: | DATE: | S1-3 |
| 1 | | | 3 | | | TOTAL SHEETS |
| 2 | | | 4 | | | 8 |