

AS-BUILT REPAIR QUANTITY TABLE

DECK SURFACE REPAIR SPANS 1 THRU 10

	ESTIMATE	ACTUAL
CONCRETE DECK REPAIR FOR PC OVERLAY	21.5 SQ. YDS.	
CLASS II SURFACE PREPARATION	21.5 SQ. YDS.	
POLYESTER POLYMER CONCRETE MATERIALS	25.1 CU. YDS.	
EPOXY POLYMER CONCRETE MATERIALS (ALTERNATE)	25.1 CU. YDS.	
PLACING AND FINISHING PC OVERLAY	657.2 SQ. YDS.	
SCARIFYING BRIDGE DECK	657.2 SQ. YDS.	
SHOTBLASTING BRIDGE DECK	657.2 SQ. YDS.	
GROOVING BRIDGE FLOORS	5,252.1 SQ. FT.	

NOTES




DECK SURFACE REPAIR QUANTITIES REPRESENT ESTIMATED VALUES OF CLASS II SURFACE PREPARATION AND CONCRETE DECK REPAIR FOR PC OVERLAY AFTER REMOVAL OF UNSOUND CONCRETE (MIN. 2" CLEAR TO SAWCUT). SEE OVERLAY SURFACE PREPARATION FOR POLYMER CONCRETE SPECIAL PROVISION.


REPAIR LOCATIONS AND ESTIMATE OF QUANTITIES ARE BASED ON THE BEST INFORMATION AVAILABLE. IF ADDITIONAL REPAIRS NOT SHOWN ON THE DRAWINGS ARE DEEMED NECESSARY BY THE ENGINEER, THE ENGINEER WILL NOTE ON THE DRAWINGS THE APPROXIMATE LOCATIONS AND DESCRIPTION OF THE REPAIRS AND ENTER THE ACTUAL QUANTITIES INTO THE AS-BUILT REPAIR QUANTITY TABLE.

FOR SECTIONS A-A AND B-B SEE "JOINT DETAILS" SHEET.


FOR SCARIFYING BRIDGE DECK, SHOTBLASTING BRIDGE DECK AND CLASS II SURFACE PREPARATION, SEE OVERLAY SURFACE PREPARATION FOR POLYMER CONCRETE SPECIAL PROVISION.

FOR CONCRETE DECK REPAIR FOR PC OVERLAY, PC MATERIALS, AND PLACING AND FINISHING PC OVERLAY SEE POLYMER CONCRETE BRIDGE DECK OVERLAY SPECIAL PROVISION.

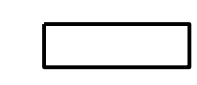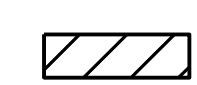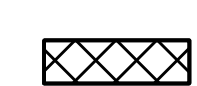-  SCARIFYING AND SHOTBLASTING OF BRIDGE DECK FOR PC OVERLAY
-  APPROX. CLASS II SURFACE PREPARATION
-  SHOTCRETE RAIL REPAIR

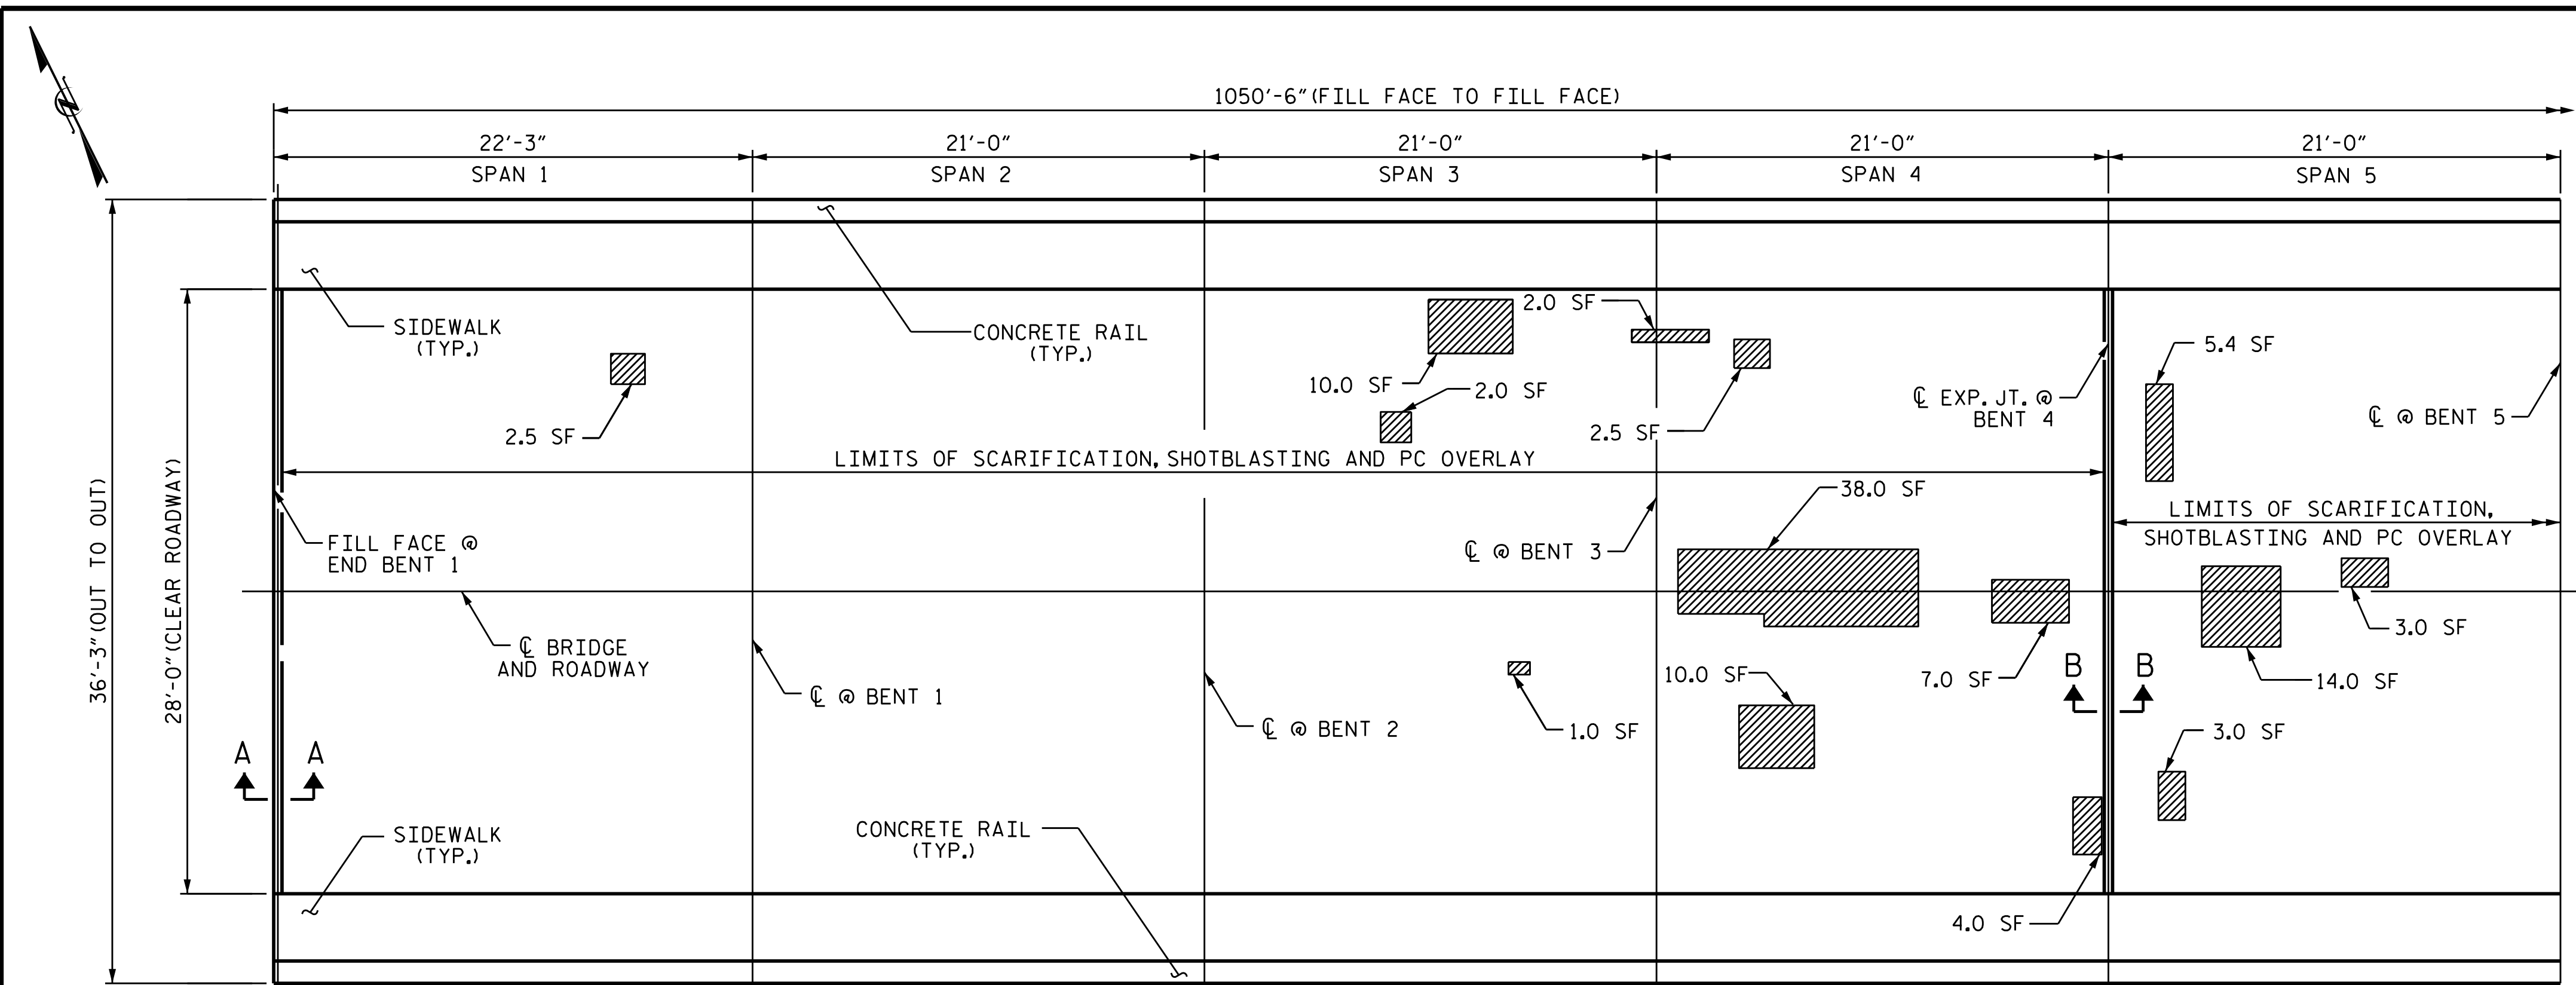


PLAN
(SPANS 1 THRU 5)

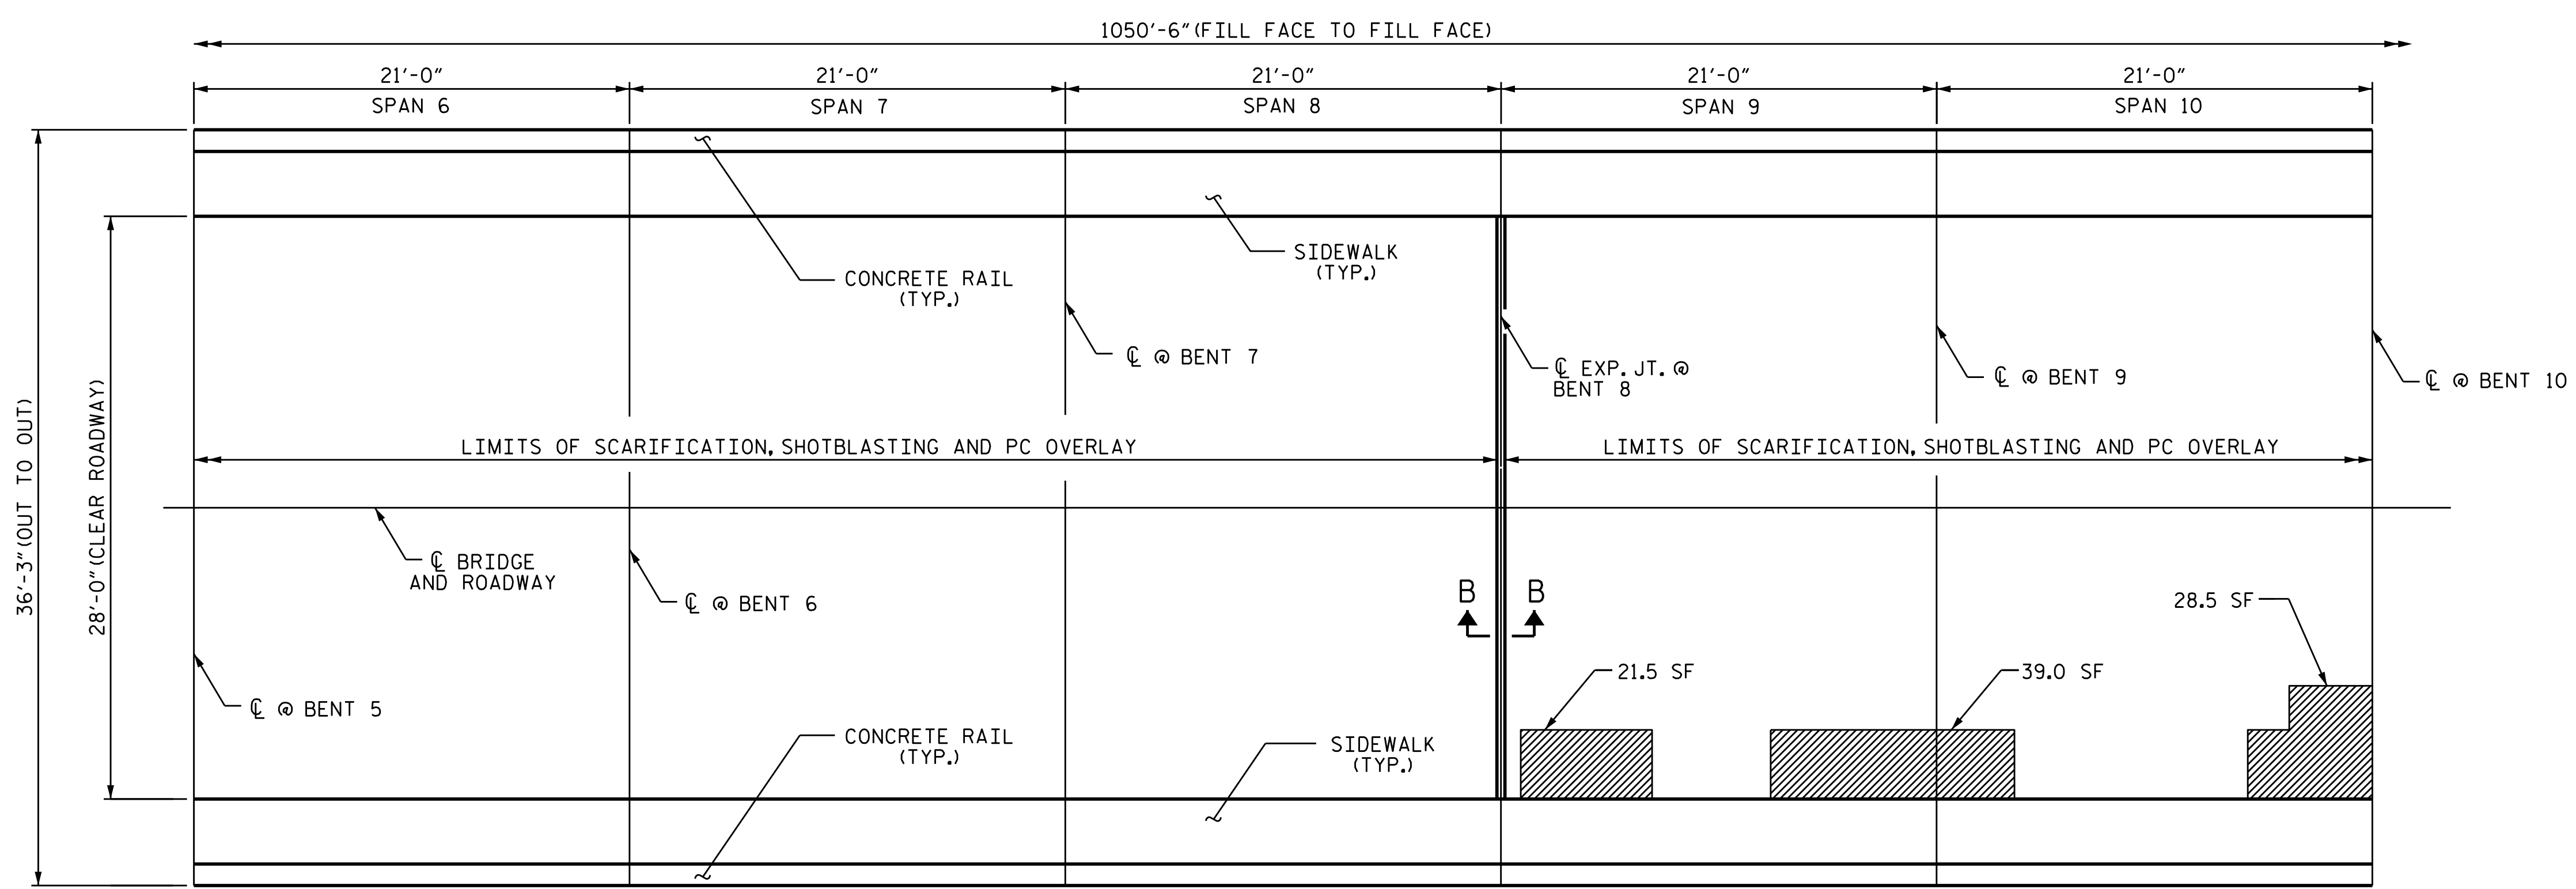

PLAN
(SPANS 6 THRU 10)

PROJECT NO. 15BPR.56
BEAUFORT COUNTY
 BRIDGE NO. 060028

SHEET 1 OF 5

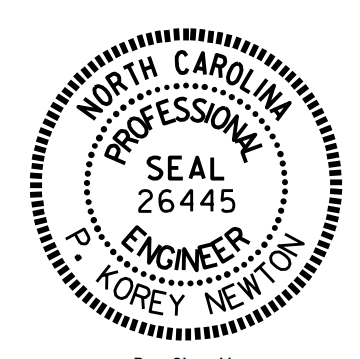

STATE OF NORTH CAROLINA
 DEPARTMENT OF TRANSPORTATION
 RALEIGH
SUPERSTRUCTURE
DECK SURFACE REPAIR

DRAWN BY : S. J. SANDOR/A. Y. GODFREY DATE : 03/2021
 CHECKED BY : W. C. SMITH DATE : 06/2021

NO.	REVISIONS			NO.	REVISIONS			SHEET NO.
	BY:	DATE:			BY:	DATE:		
1				3			S3-08	
2				4			TOTAL SHEETS 78	

DOCUMENT NOT CONSIDERED FINAL UNLESS ALL SIGNATURES COMPLETED