

# AS-BUILT REPAIR QUANTITY TABLE

## DECK SURFACE REPAIR SPANS 11 THRU 20

	ESTIMATE	ACTUAL
CONCRETE DECK REPAIR FOR PC OVERLAY	11.1 SQ. YDS.	
CLASS II SURFACE PREPARATION	11.1 SQ. YDS.	
POLYESTER POLYMER CONCRETE MATERIALS	25.5 CU. YDS.	
EPOXY POLYMER CONCRETE MATERIALS (ALTERNATE)	25.5 CU. YDS.	
PLACING AND FINISHING PC OVERLAY	653.3 SQ. YDS.	
SCARIFYING BRIDGE DECK	653.3 SQ. YDS.	
SHOTBLASTING BRIDGE DECK	653.3 SQ. YDS.	
GROOVING BRIDGE FLOORS	5,218.8 SQ. FT.	

### NOTES




DECK SURFACE REPAIR QUANTITIES REPRESENT ESTIMATED VALUES OF CLASS II SURFACE PREPARATION AND CONCRETE DECK REPAIR FOR PC OVERLAY AFTER REMOVAL OF UNSOUND CONCRETE (MIN. 2" CLEAR TO SAWCUT). SEE OVERLAY SURFACE PREPARATION FOR POLYMER CONCRETE SPECIAL PROVISION.


REPAIR LOCATIONS AND ESTIMATE OF QUANTITIES ARE BASED ON THE BEST INFORMATION AVAILABLE. IF ADDITIONAL REPAIRS NOT SHOWN ON THE DRAWINGS ARE DEEMED NECESSARY BY THE ENGINEER, THE ENGINEER WILL NOTE ON THE DRAWINGS THE APPROXIMATE LOCATIONS AND DESCRIPTION OF THE REPAIRS AND ENTER THE ACTUAL QUANTITIES INTO THE AS-BUILT REPAIR QUANTITY TABLE.

FOR SECTION B-B SEE "JOINT DETAILS" SHEET.


FOR SCARIFYING BRIDGE DECK, SHOTBLASTING BRIDGE DECK AND CLASS II SURFACE PREPARATION, SEE OVERLAY SURFACE PREPARATION FOR POLYMER CONCRETE SPECIAL PROVISION.

FOR CONCRETE DECK REPAIR FOR PC OVERLAY, PC MATERIALS, AND PLACING AND FINISHING PC OVERLAY SEE POLYMER CONCRETE BRIDGE DECK OVERLAY SPECIAL PROVISION.

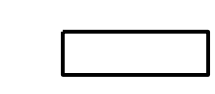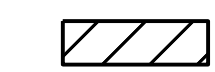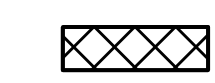-  SCARIFYING AND SHOTBLASTING OF BRIDGE DECK FOR PC OVERLAY
-  APPROX. CLASS II SURFACE PREPARATION
-  SHOTCRETE REPAIR

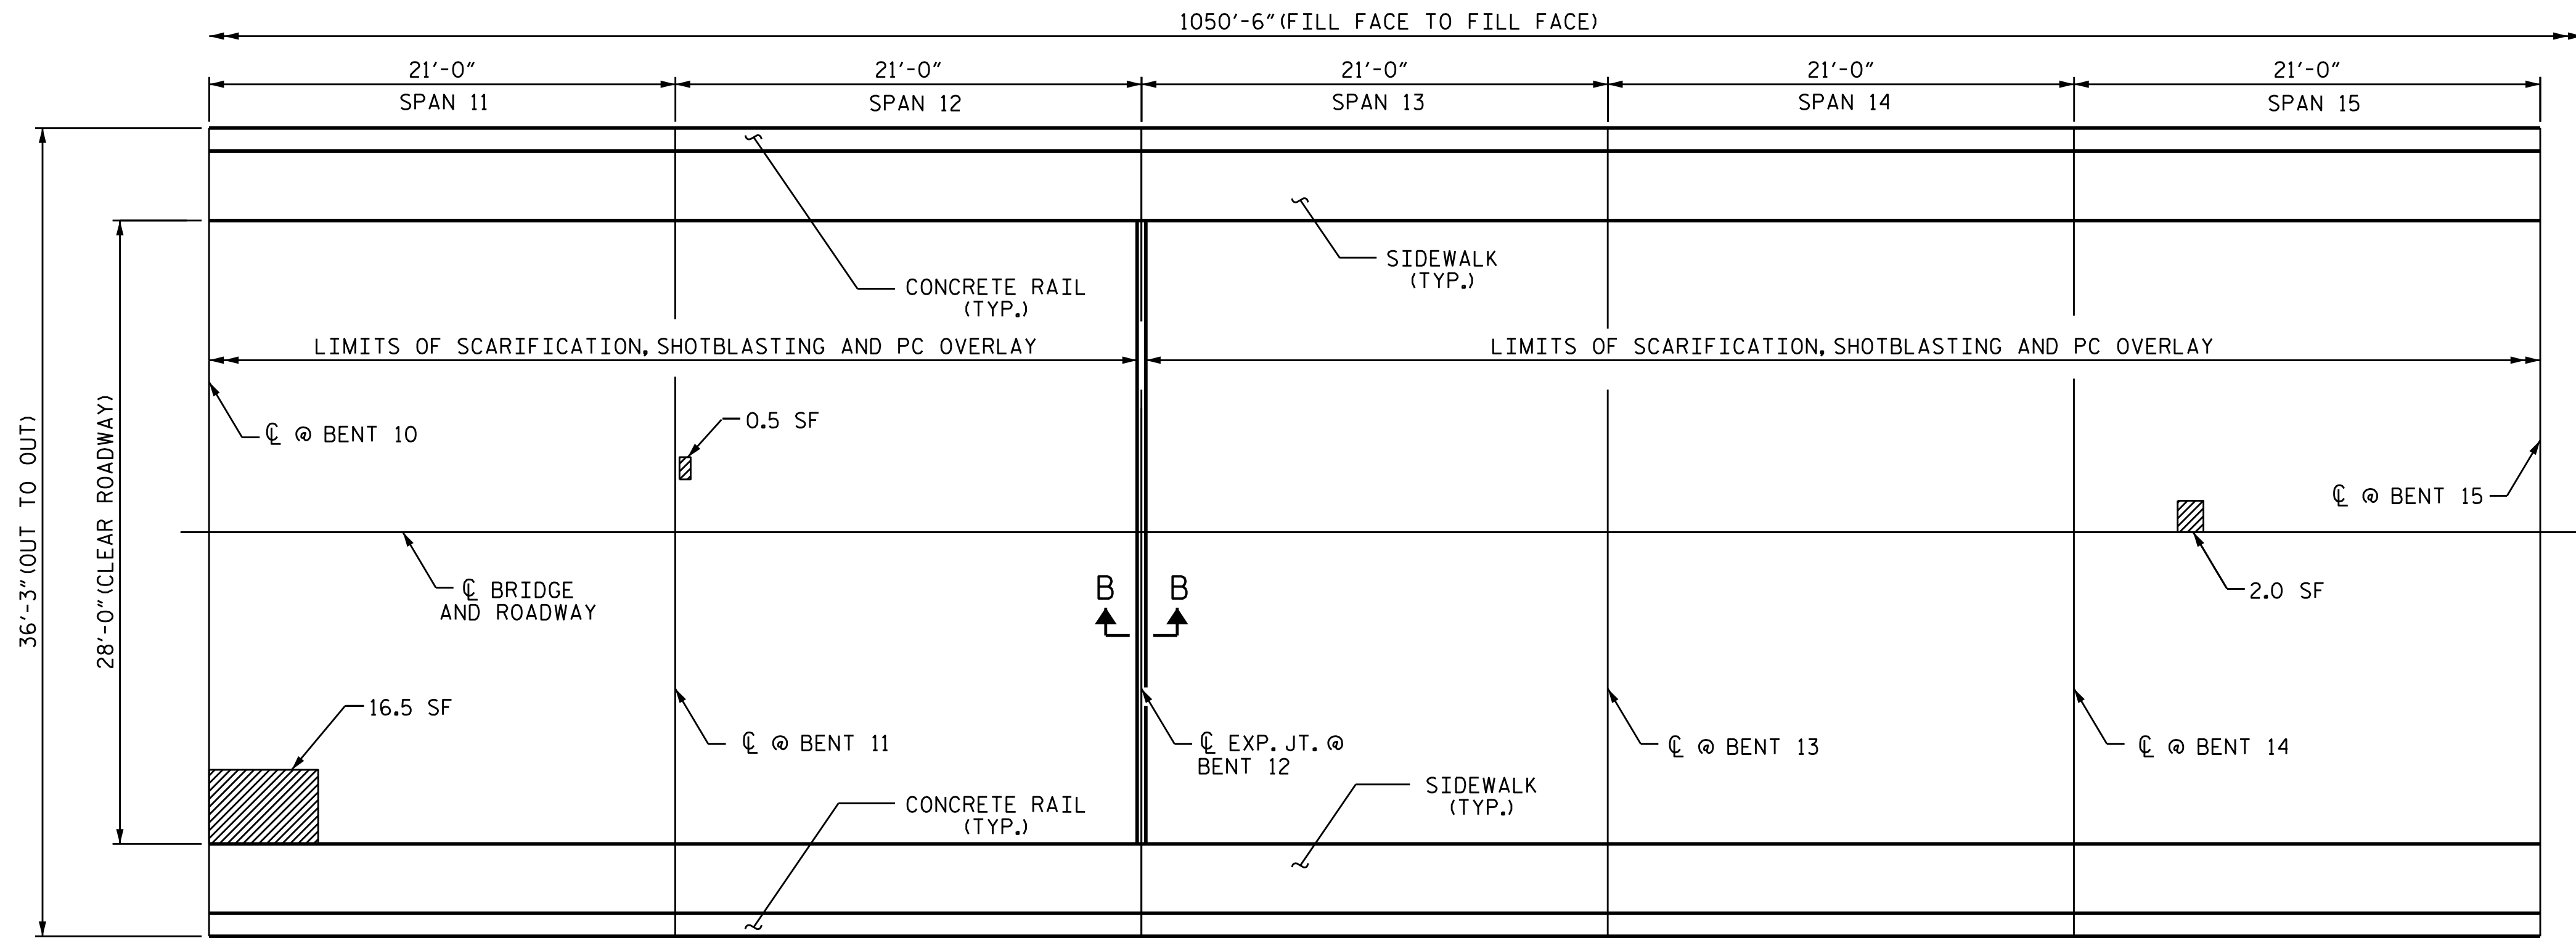


**PLAN**  
(SPANS 11 THRU 15)

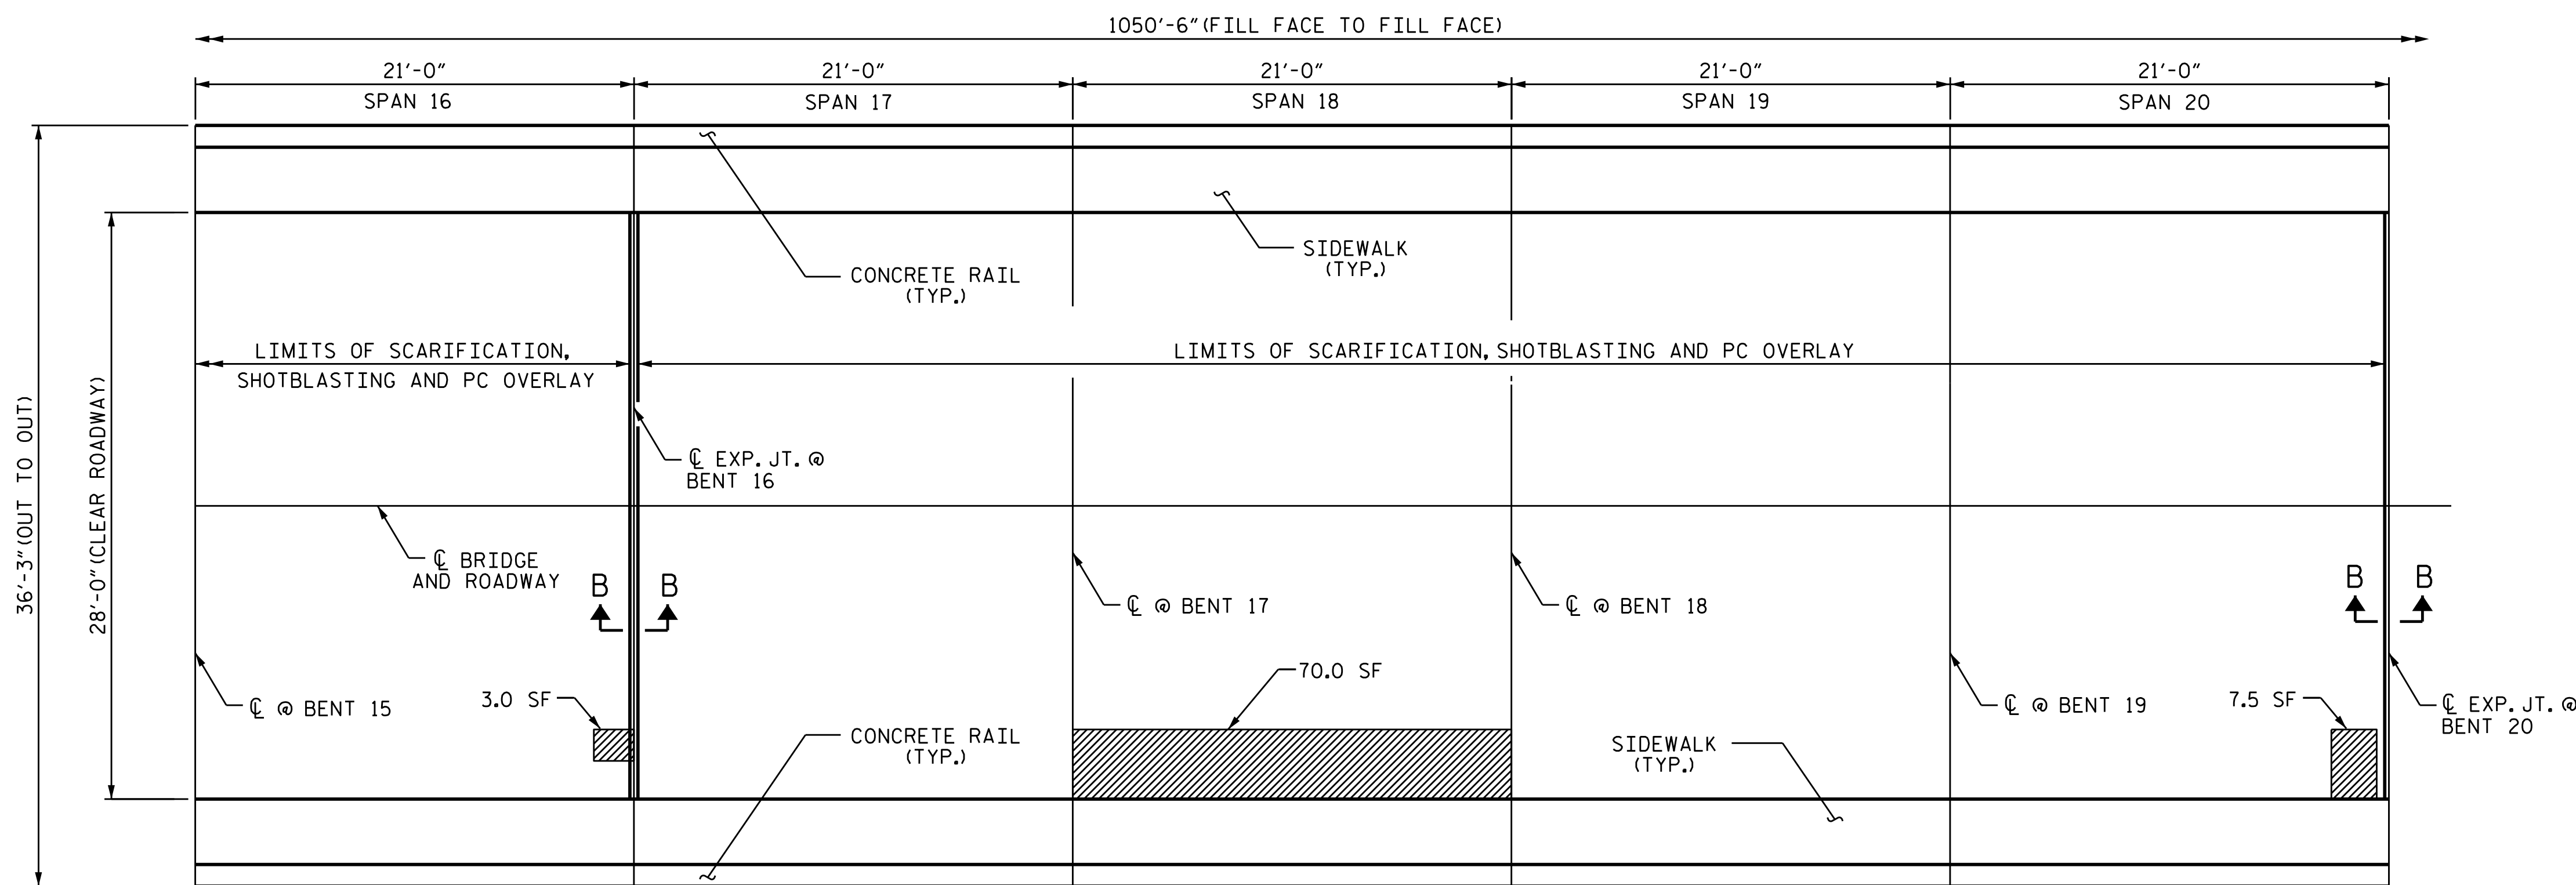

**PLAN**  
(SPANS 16 THRU 20)

PROJECT NO. 15BPR.56  
BEAUFORT COUNTY  
 BRIDGE NO. 060028

SHEET 2 OF 5

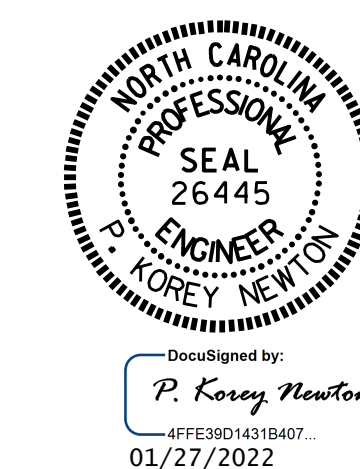

STATE OF NORTH CAROLINA  
 DEPARTMENT OF TRANSPORTATION  
 RALEIGH

**SUPERSTRUCTURE**

**DECK SURFACE REPAIR**

DRAWN BY : S. T. SANDOR/A. Y. GODFREY DATE : 03/2021  
 CHECKED BY : W. C. SMITH DATE : 06/2021

DOCUMENT NOT CONSIDERED  
 FINAL UNLESS ALL  
 SIGNATURES COMPLETED

REVISIONS						SHEET NO.
NO.	BY:	DATE:	NO.	BY:	DATE:	
1			3			S3-09
2			4			TOTAL SHEETS 78