


**PLAN OF SPAN & SIDEWALK**

FOR CLASSIC CONCRETE BRIDGE RAIL REINFORCING STEEL & DETAILS, SEE "CLASSIC CONCRETE BRIDGE RAIL" SHEETS.  
 FOR SIDEWALK REINFORCING STEEL & DETAILS, SEE "SECTION THRU SIDEWALK" ON THE "TYPICAL SECTION" SHEET 2 OF 2.

PROJECT NO. 15BPR.56  
BEAUFORT COUNTY  
 BRIDGE NO. 060028

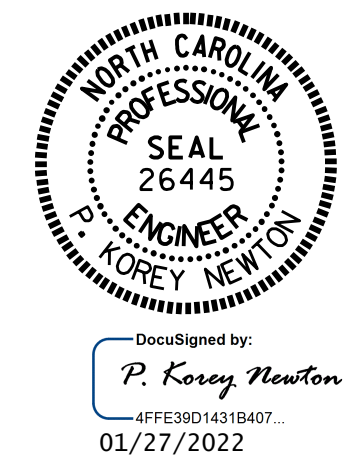

STATE OF NORTH CAROLINA  
 DEPARTMENT OF TRANSPORTATION  
 RALEIGH  
 SUPERSTRUCTURE  
 PLAN OF SPAN  
 & SIDEWALK  
 (SPAN 25)

DRAWN BY : M.K. BEARD DATE : 11/8/21  
 CHECKED BY : O.T. NGUYEN DATE : 12/2021  
 DESIGN ENGINEER OF RECORD: D. SHACKELFORD DATE : 12/2021

DOCUMENT NOT CONSIDERED  
 FINAL UNLESS ALL  
 SIGNATURES COMPLETED

REVISIONS						SHEET NO.
NO.	BY:	DATE:	NO.	BY:	DATE:	S3-70
1			3			TOTAL SHEETS
2			4			78