



ELEVATION
(SECTION ALONG C BRIDGE)

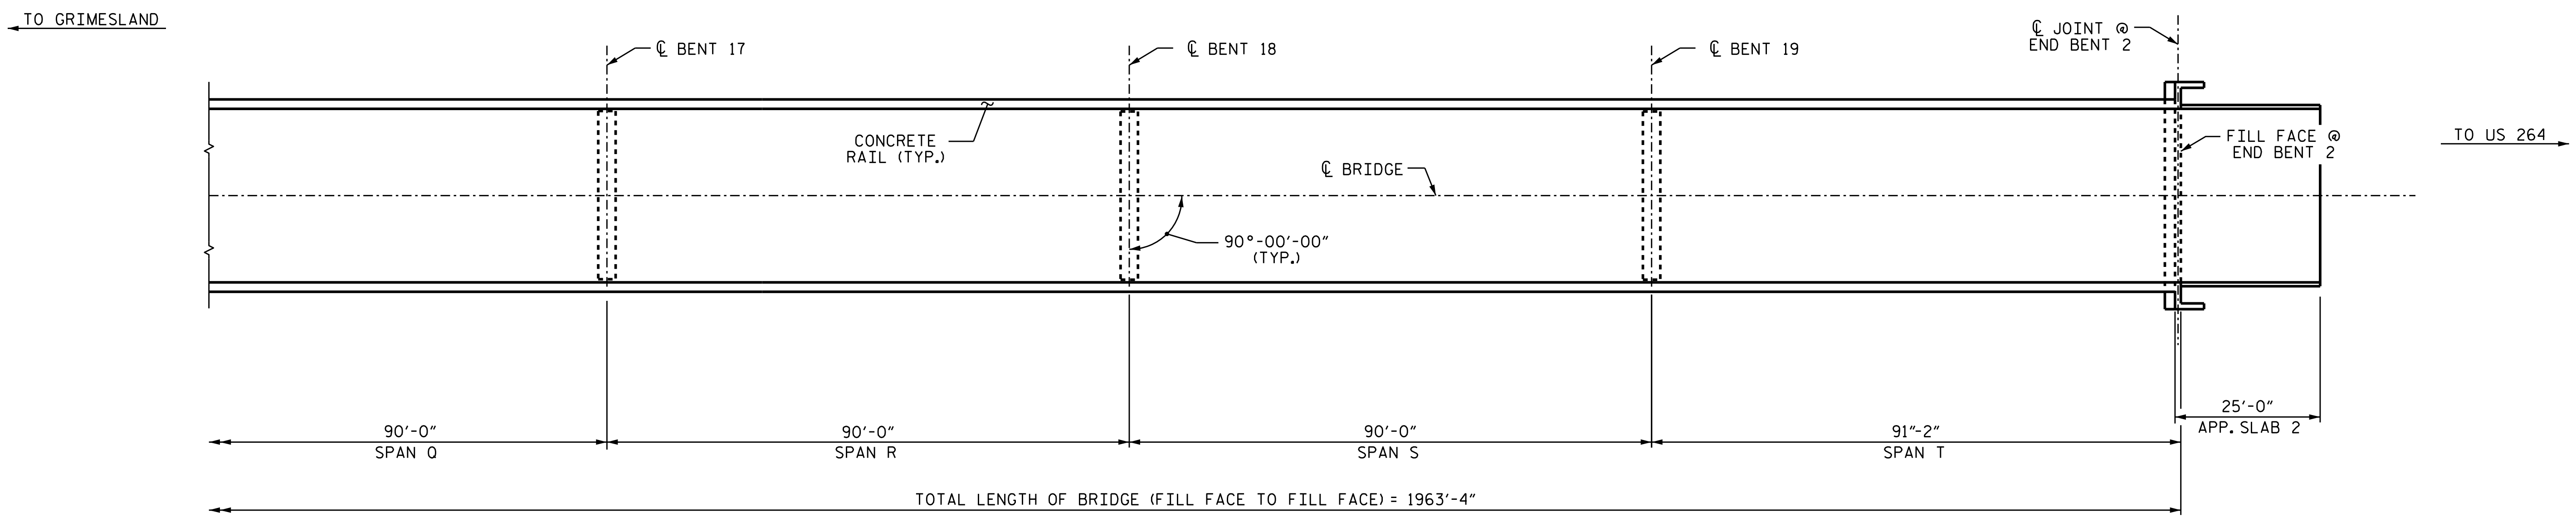

PLAN
(PILES NOT SHOWN FOR CLARITY)

PROJECT NO. 15BPR.56
PITT COUNTY
 BRIDGE NO. 730127

SHEET 5 OF 5

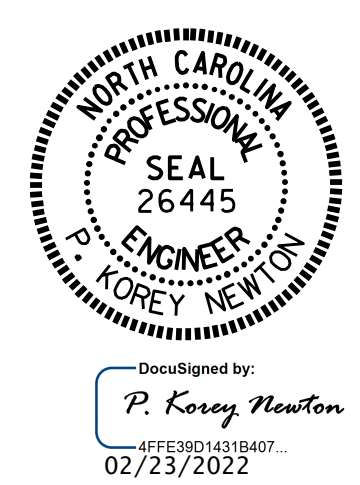

STATE OF NORTH CAROLINA
 DEPARTMENT OF TRANSPORTATION
 RALEIGH
GENERAL DRAWING
 FOR BRIDGE ON
 SR 1565 OVER TAR RIVER
 BETWEEN
 GRIMESLAND AND US 264

DRAWN BY : S. T. SANDOR DATE : .04/2021
 CHECKED BY : W. C. SMITH DATE : .05/2021

DOCUMENT NOT CONSIDERED
 FINAL UNLESS ALL
 SIGNATURES COMPLETED

REVISIONS						SHEET NO.
NO.	BY:	DATE:	NO.	BY:	DATE:	S5-5
1			3			TOTAL SHEETS
2			4			13