


5/28/99

DITCH LEGEND

RIGHT DITCH - - - - -


PROJECT REFERENCE NO. BR-0048	SHEET NO. 5
ROADWAY DESIGN ENGINEER SEAL 025878 SHERI E. COLLOUP SHERI E. COLLOUP	HYDRAULICS ENGINEER SEAL 020870 MARC T. SHOWN MARC T. SHOWN
<small>DocuSign Envelope ID: 41121927AD7643</small> <small>DocuSign Envelope ID: 4B024EAC0A86C2</small>	

DOCUMENT NOT CONSIDERED FINAL
UNLESS ALL SIGNATURES COMPLETED

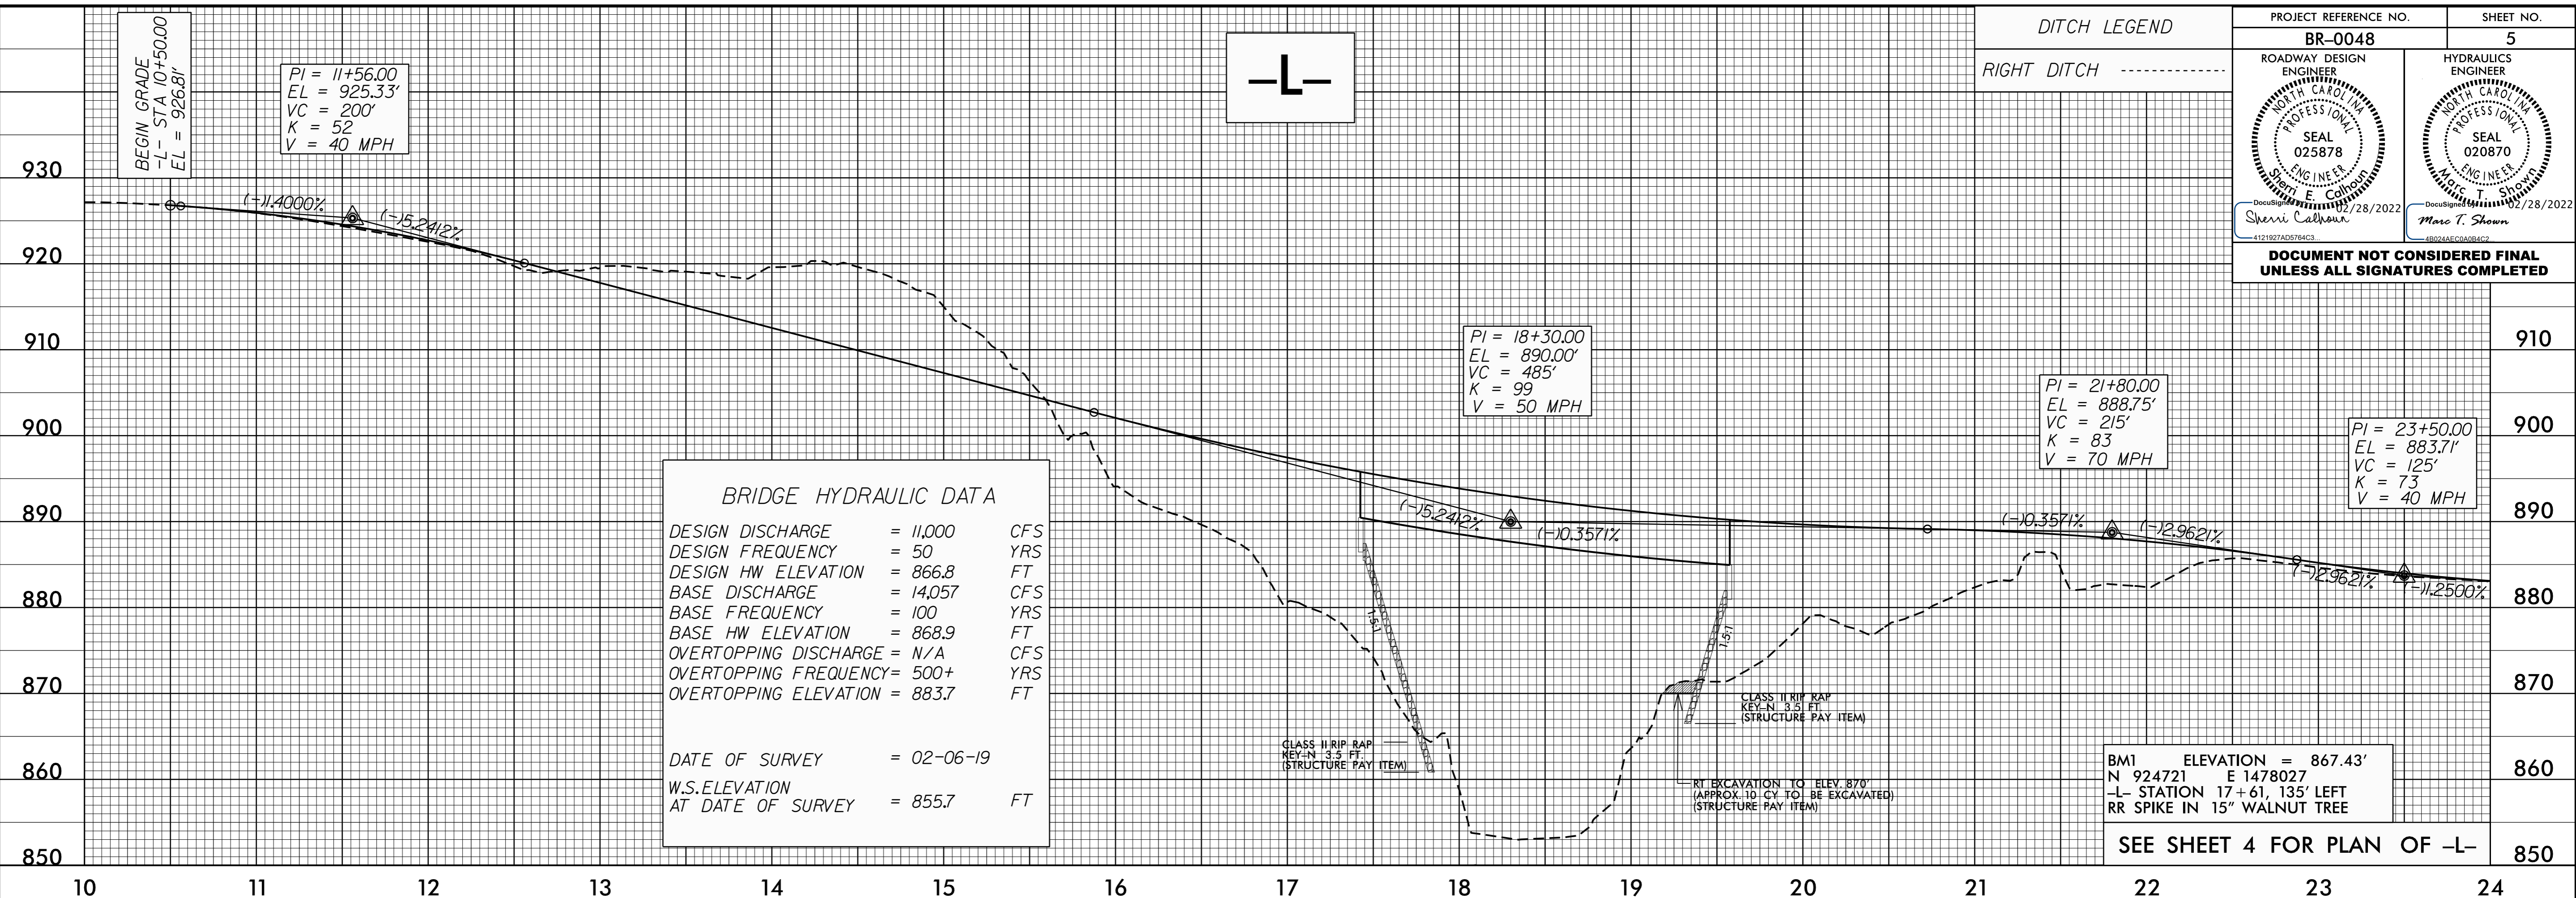

BM1 ELEVATION = 867.43'
 N 924721 E 1478027
 -L- STATION 17+61, 135' LEFT
 RR SPIKE IN 15" WALNUT TREE

SEE SHEET 4 FOR PLAN OF -L-

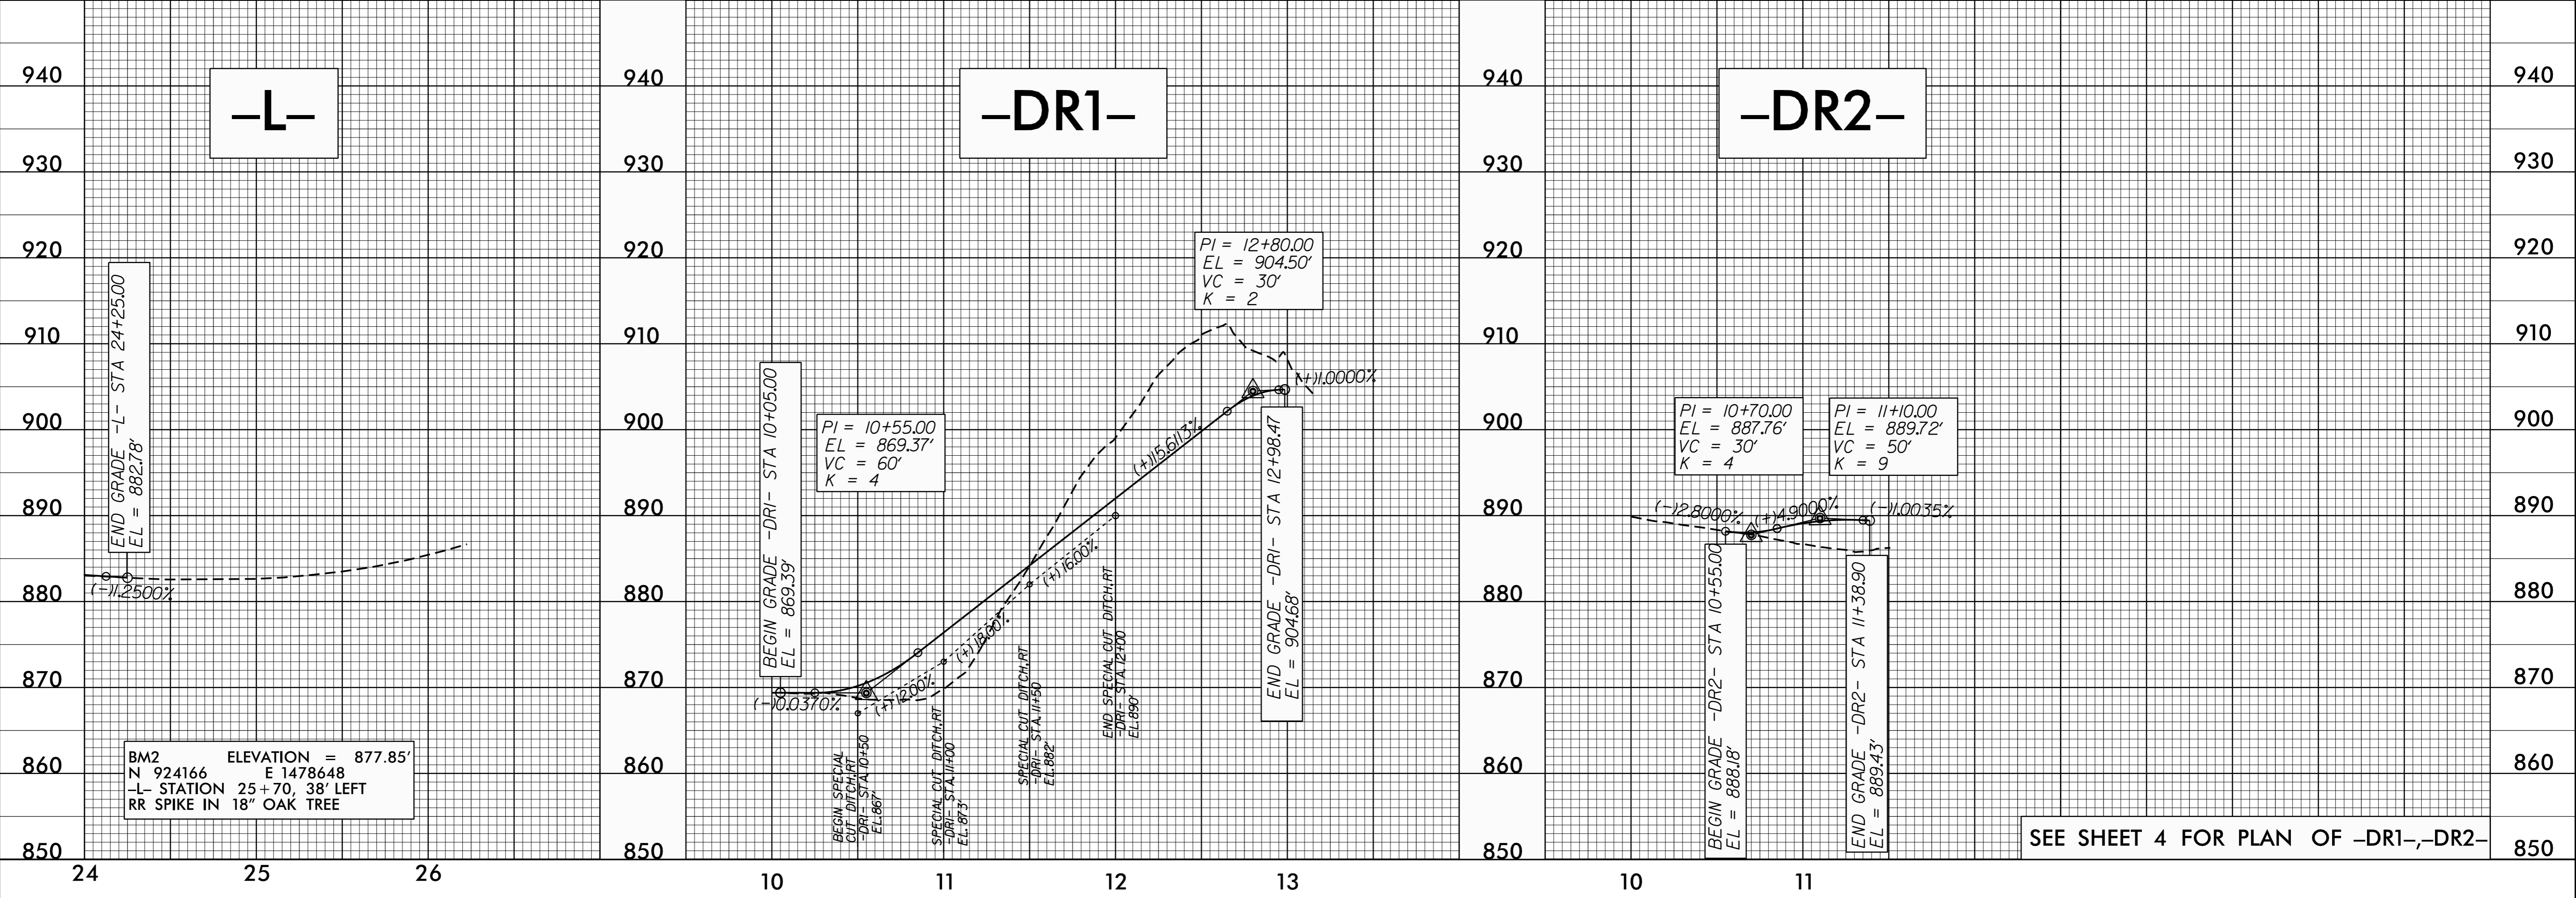

SEE SHEET 4 FOR PLAN OF -DR1-, -DR2-

04-MAR-2021 14:49 C:\0048_Rdy_psh05.dgn