
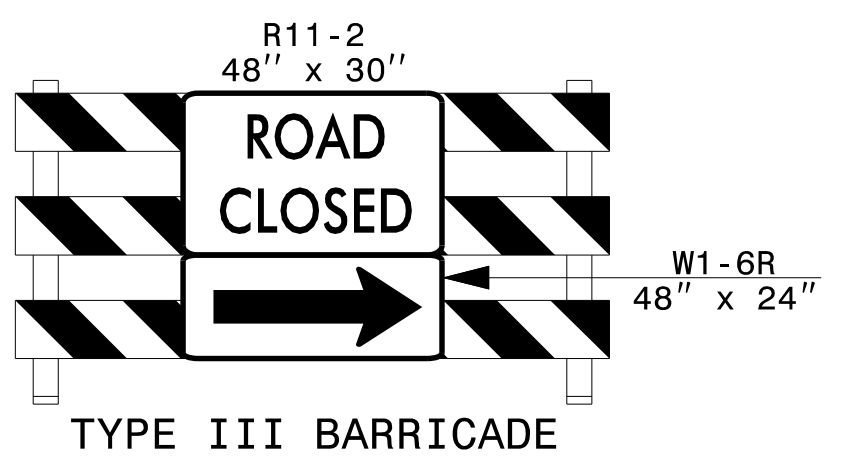
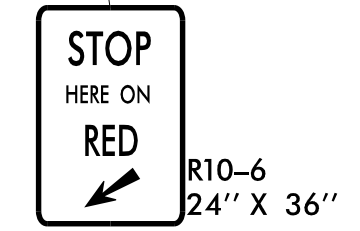
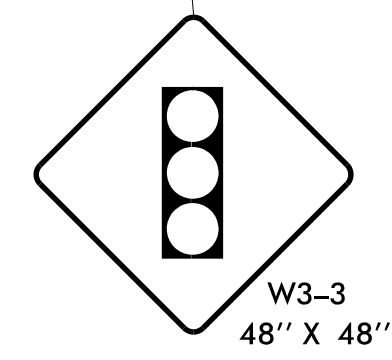
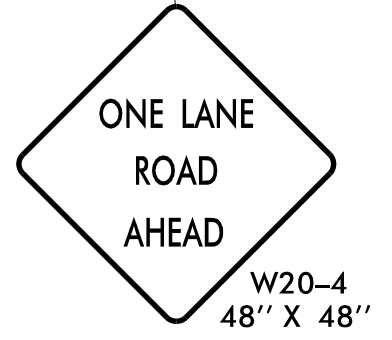


Shoring I.D. No.	Estimated Average Height (ft.)	Quantity (sq. ft.)
①	3.1 FT.	65 SQ. FT.

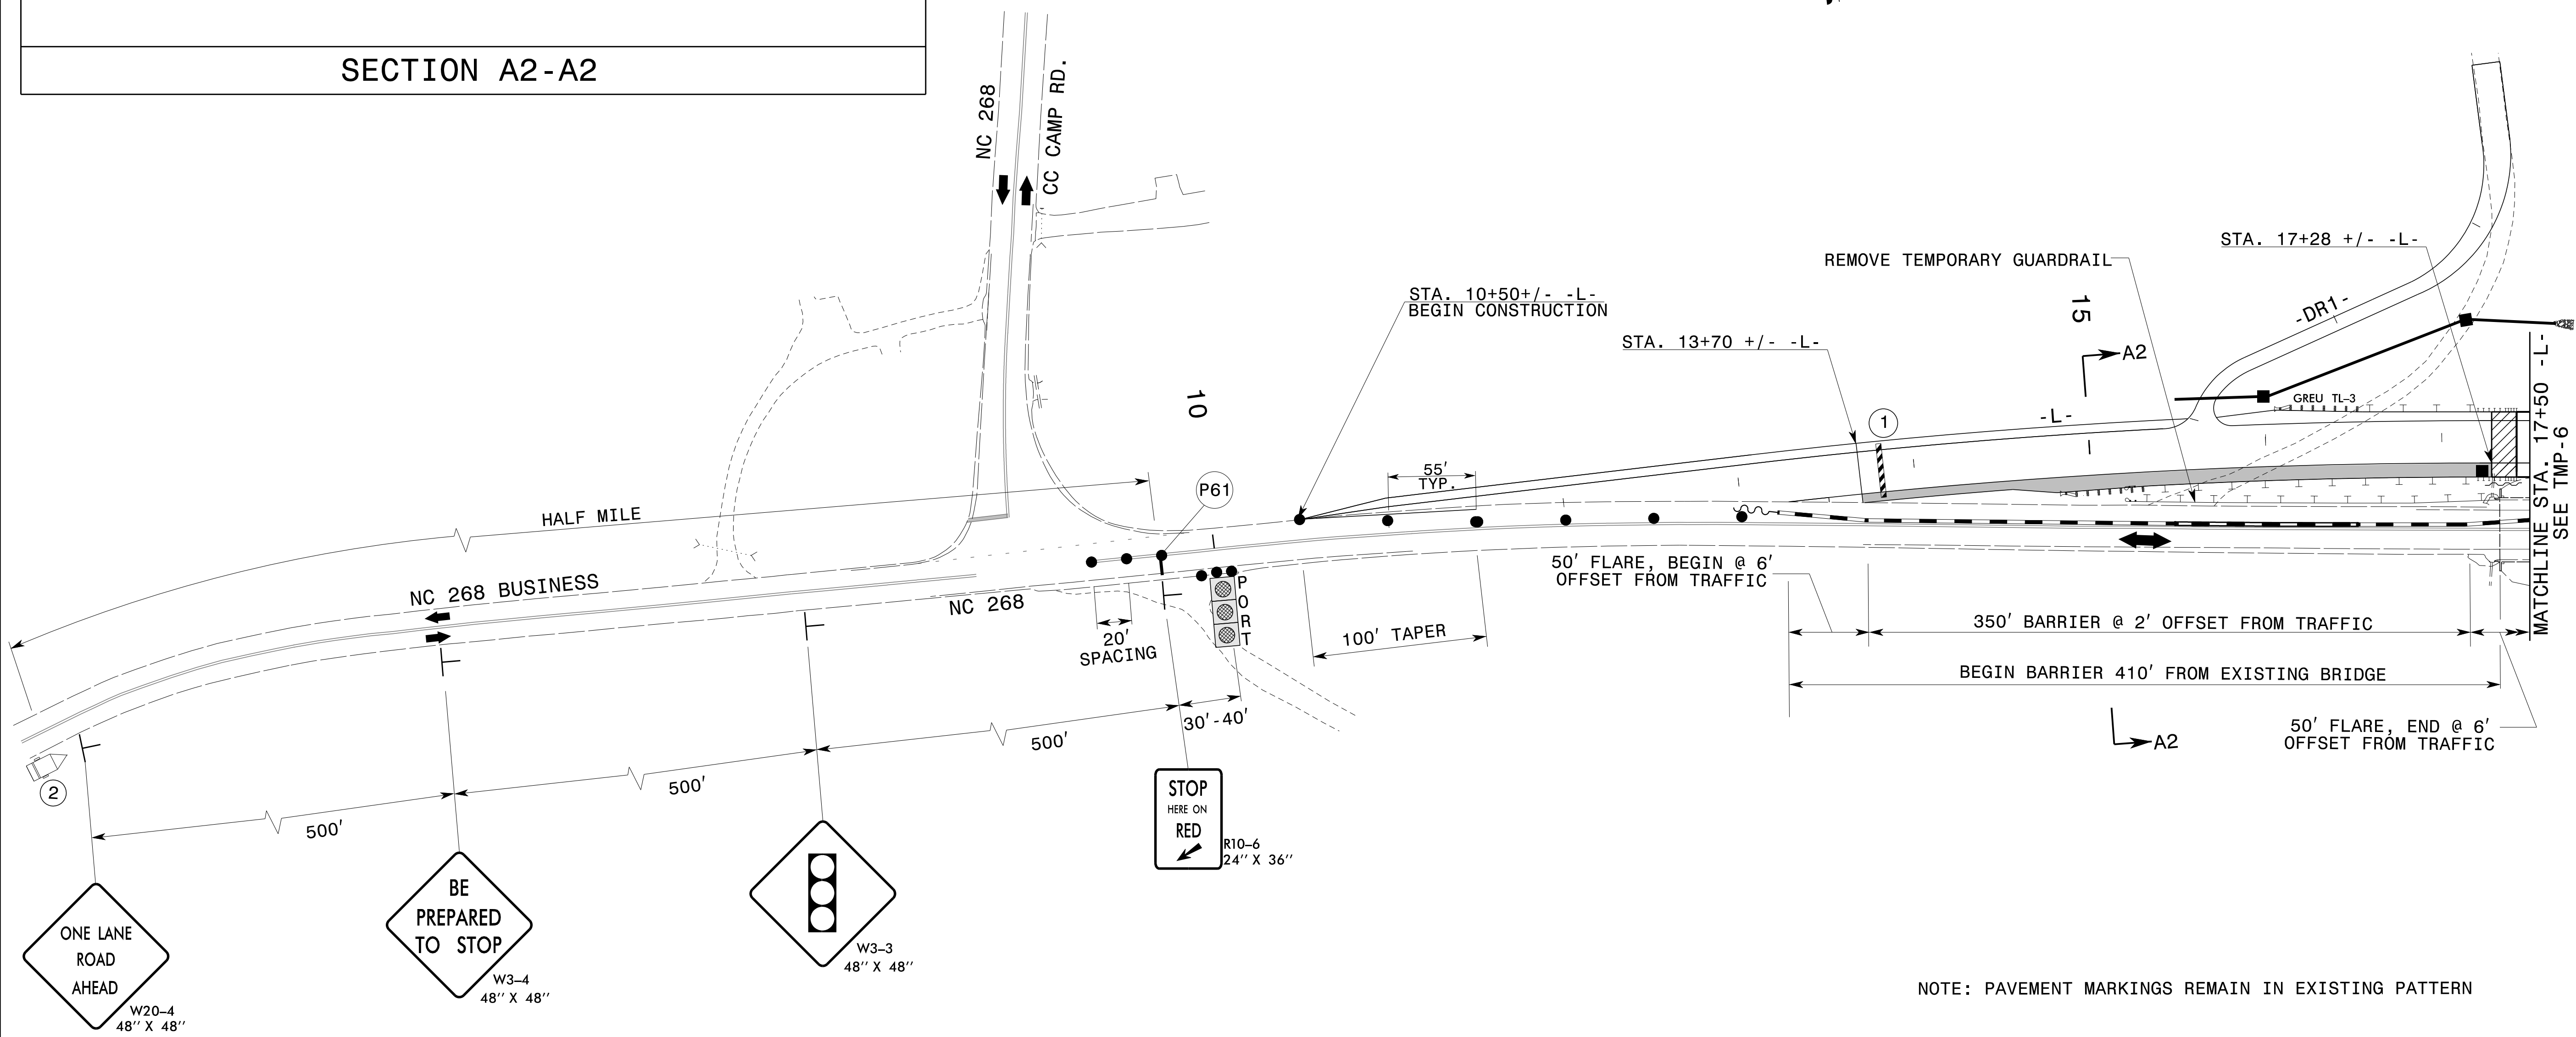

①

7 DAYS PRIOR TO NEW PATTERN

MESSAGE NO. 1 BEGIN XX-XX-XX	MESSAGE NO. 2 EXPECT DELAYS
------------------------------------	--------------------------------

CHANGEABLE MESSAGE SIGN

DURING PATTERN

MESSAGE NO. 1 TRAFFIC SIGNAL AHEAD	MESSAGE NO. 2 PREPARE TO STOP
---------------------------------------	----------------------------------


CHANGEABLE MESSAGE SIGN

CMS MESSAGING PRIOR TO AND DURING PHASE 1A TRAFFIC PATTERN

NOTE: PAVEMENT MARKINGS REMAIN IN EXISTING PATTERN

APPROVED: *Don A. Parker*
DATE: 03/03/2022

DOCUMENT NOT CONSIDERED FINAL UNLESS ALL SIGNATURES COMPLETED

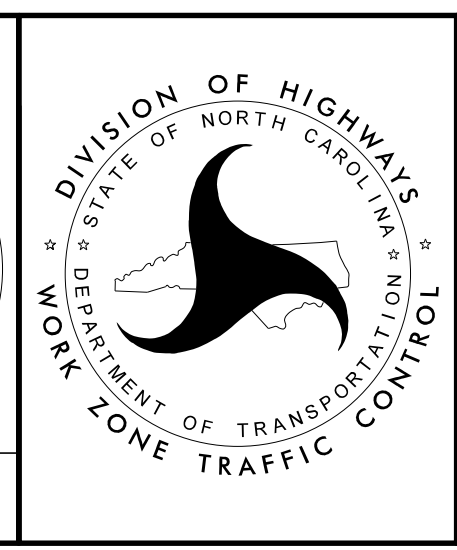

PHASE 1A DETAILS

3/3/2022 0:00:00 \\division\BR0048\TrafficControl\TCP\BR0048_TC_TMP_5.dgn User: mackillu