


TEMPORARY PAVEMENT MARKING LEGEND	
C1 (IV)	- COLD APPLIED PLASTIC (TYPE 4) - WHITE EDGELINE - (4")
C13 (IV)	- COLD APPLIED PLASTIC (TYPE 4) - YELLOW DOUBLE CENTER - (4")
P1	- PAINT - WHITE EDGELINE - (4")
P13	- PAINT - YELLOW DOUBLE CENTER - (4")
MH	- MARKER - TEMPORARY RAISED (YELLOW & YELLOW)

REFER TO RSD NOS. 1205.01, 1205.02, 1205.05, 1205.08, 1205.09, 1205.12, 1250.01, AND 1251.01 FOR PLACEMENT OF TEMPORARY PAVEMENT MARKINGS AND MARKERS UNLESS NOTED OTHERWISE.

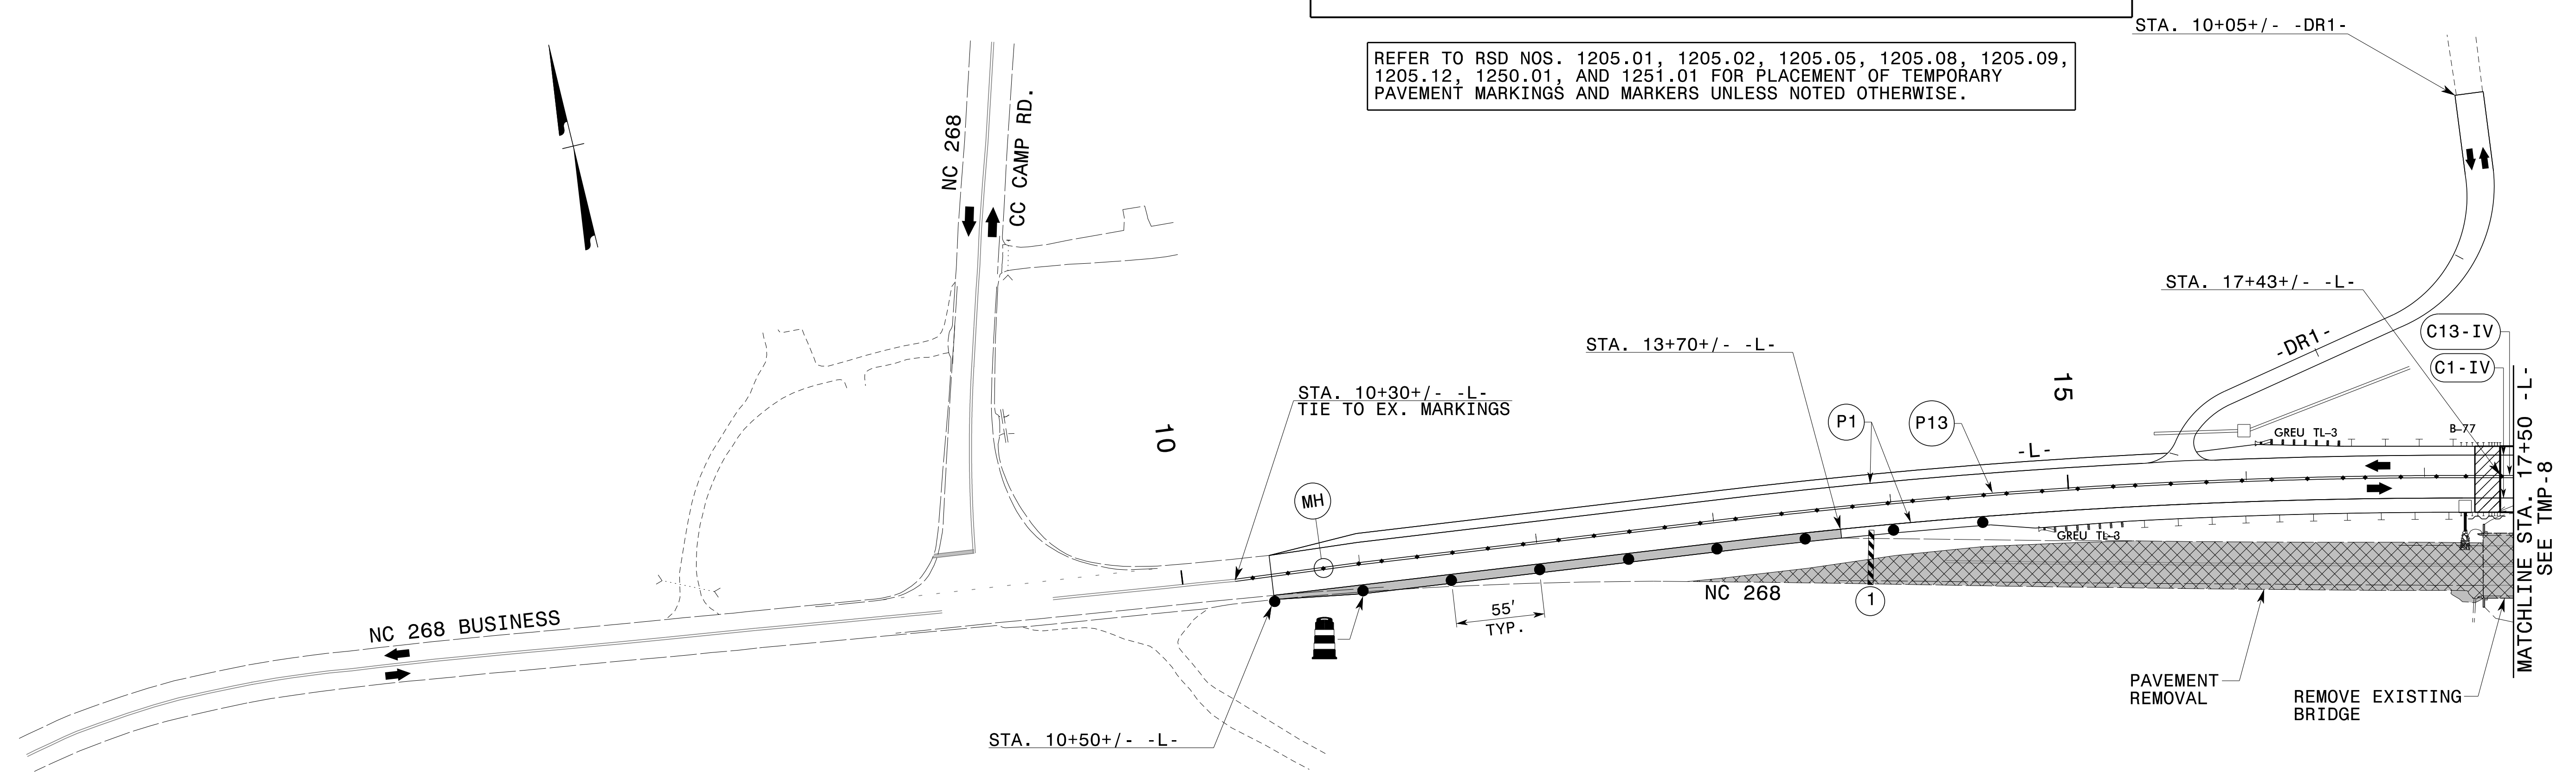


3/3/2022
O:\divisions\BR00048\TrafficControl\TCP\BR0048.TC.TMP-7.dgn
User: mackillu

APPROVED: Don A. Parker
100492862019110

DATE: 03/03/2022

**DOCUMENT NOT CONSIDERED FINAL
UNLESS ALL SIGNATURES COMPLETED**

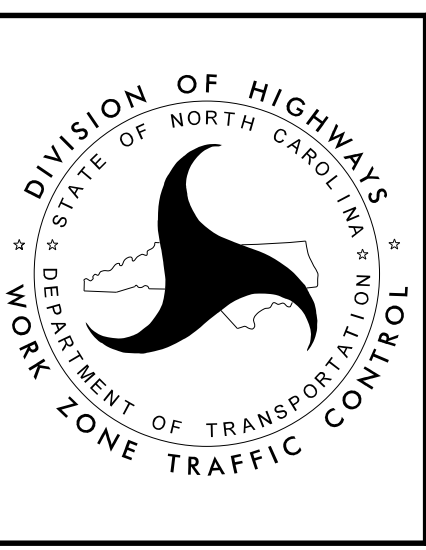

PHASE II DETAILS