
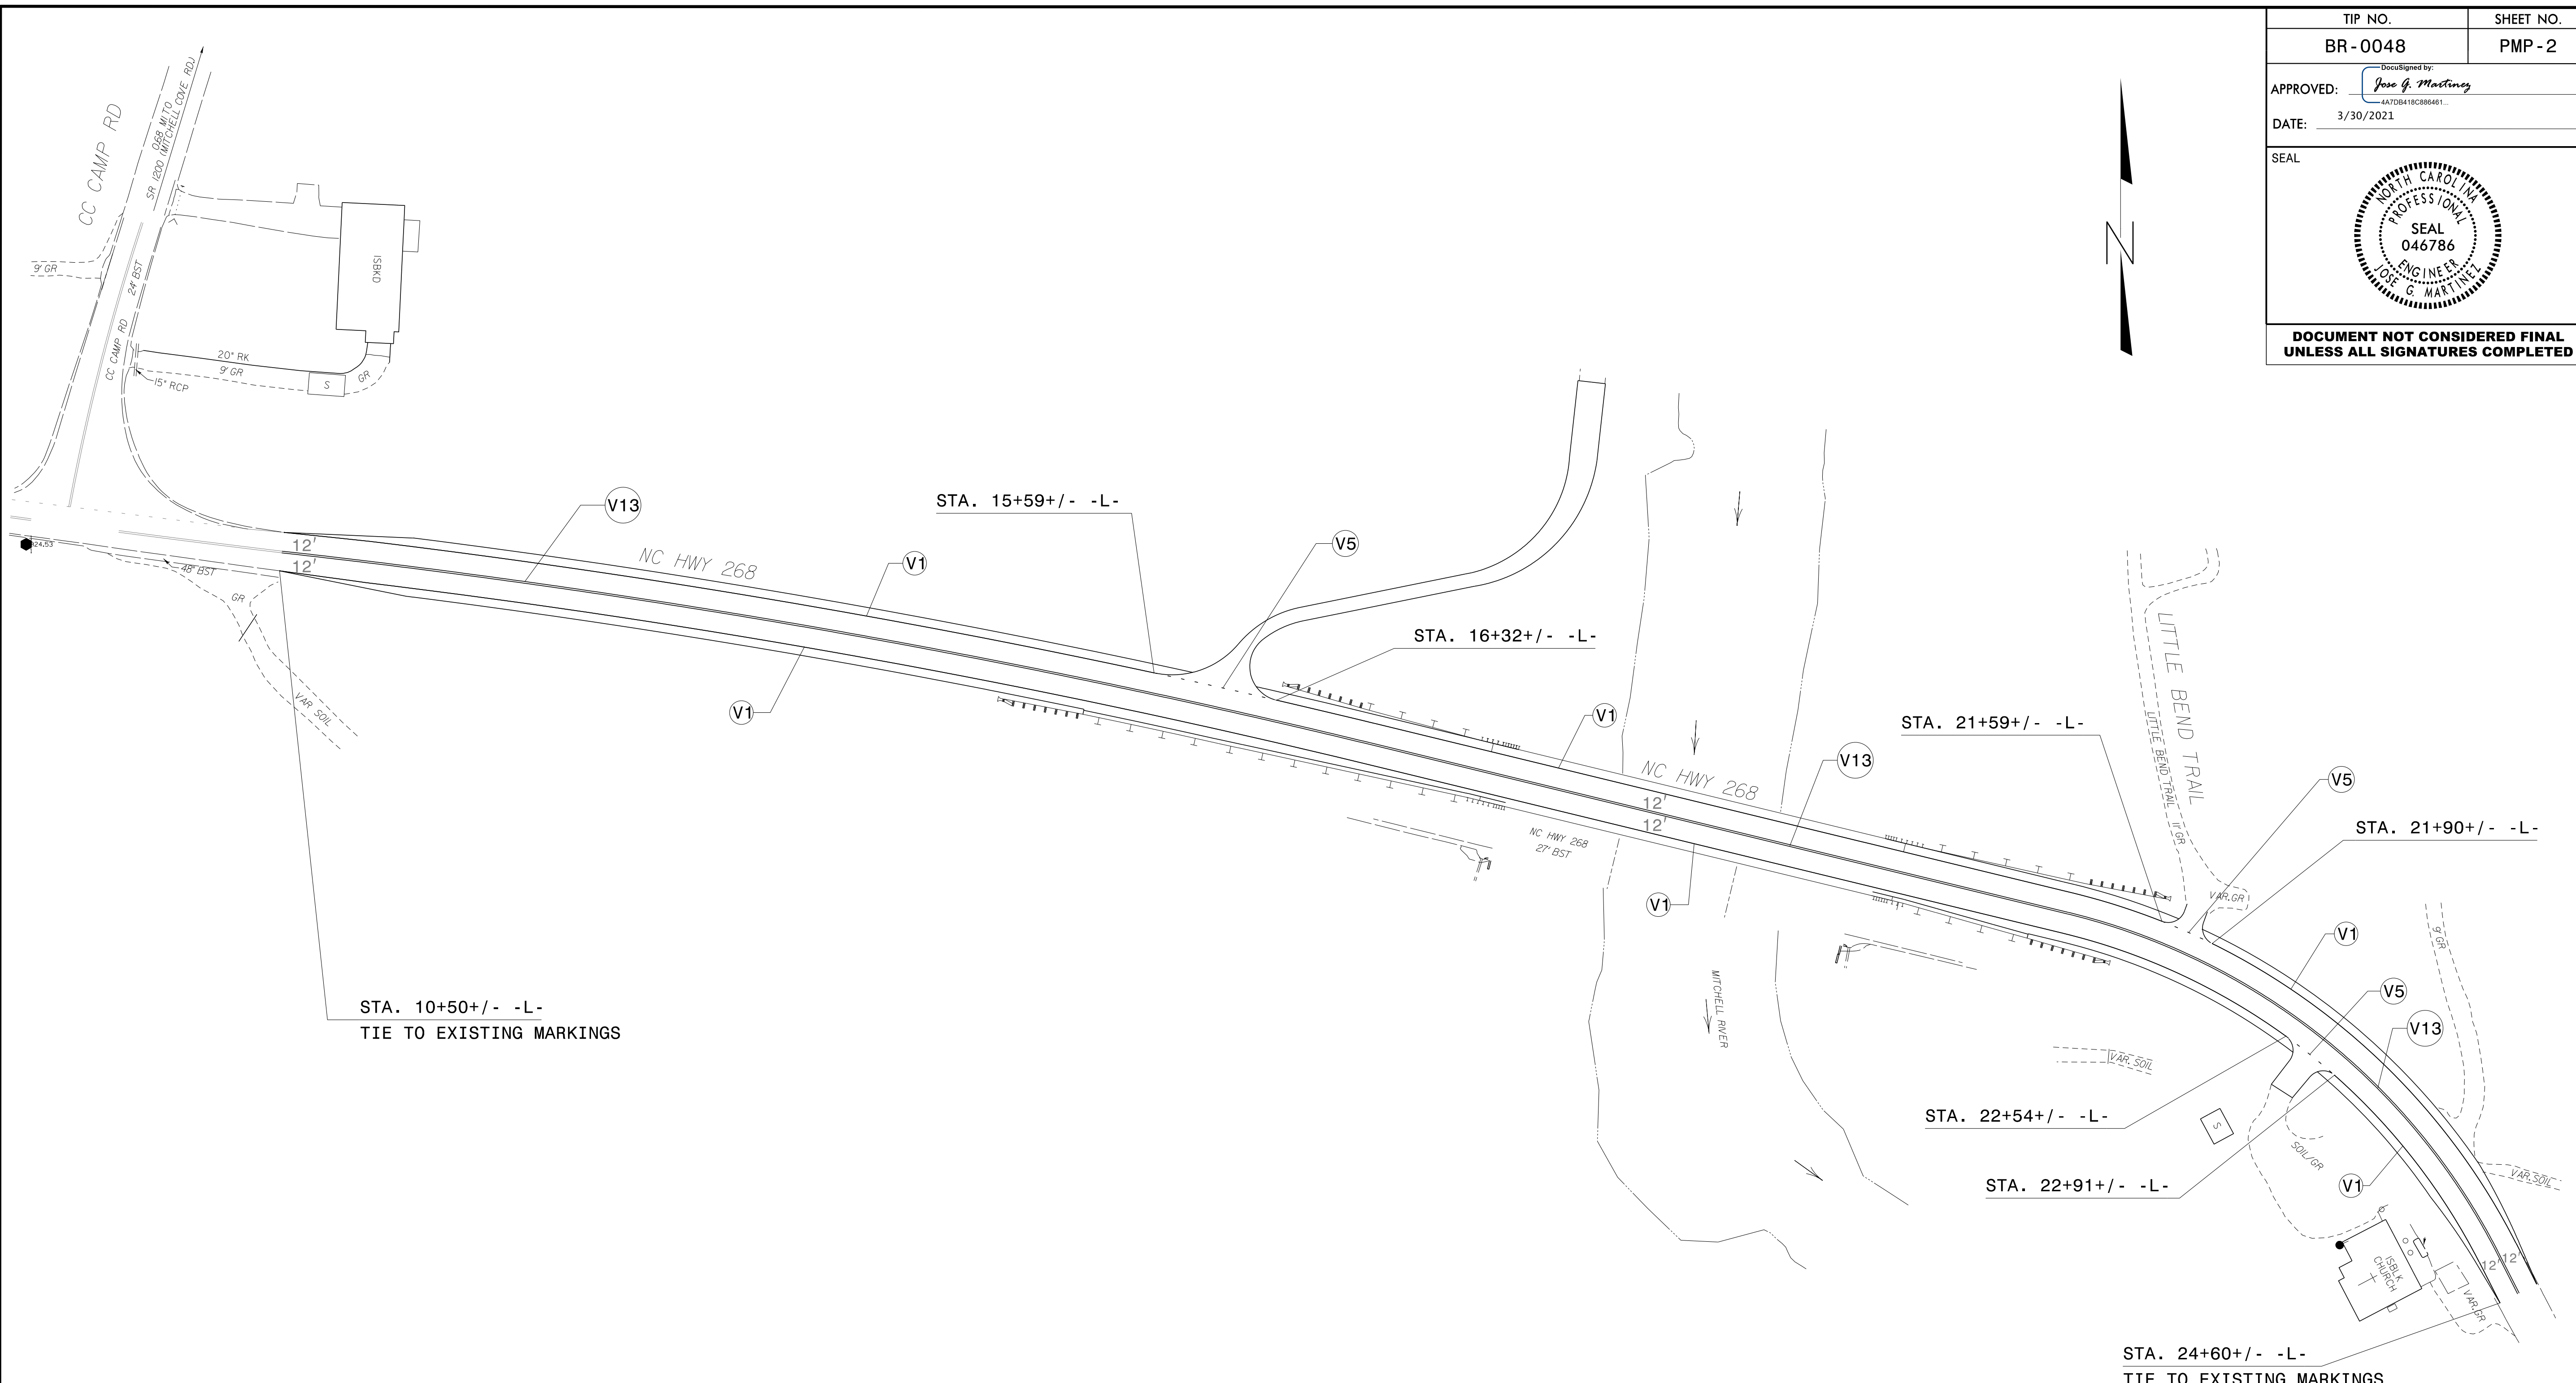
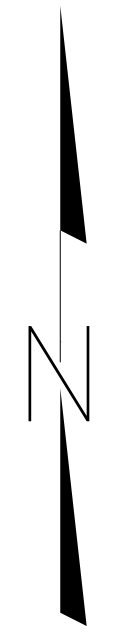


TIP NO.	SHEET NO.
BR-0048	PMP-2
Approved by: <i>Jose G. Martinez</i> DATE: 3/30/2021	
SEAL 	
DOCUMENT NOT CONSIDERED FINAL UNLESS ALL SIGNATURES COMPLETED	



PROJECT NOTES

V1 WHITE EDGELINE (4", 20 MIL)
 V5 2 FT. - 6 FT./SP WHITE MINISKIP (4", 20 MIL)
 V13 YELLOW DOUBLE CENTER (4", 20 MIL)

PAVEMENT MARKING DETAIL

03/29/21
 U:\Projects\2021\Sign Designs\Div I\BR-0048\Drawings\BR-0048_PMP.dgn
 User: jgmarfinez