


UTILITIES BY OTHERS

NOTE:
 ALL PROPOSED UTILITY WORK SHOWN ON THIS SHEET WILL BE DONE BY OTHERS. NO PAYMENT WILL BE MADE TO THE CONTRACTOR FOR PROPOSED UTILITY WORK SHOWN ON THIS SHEET.

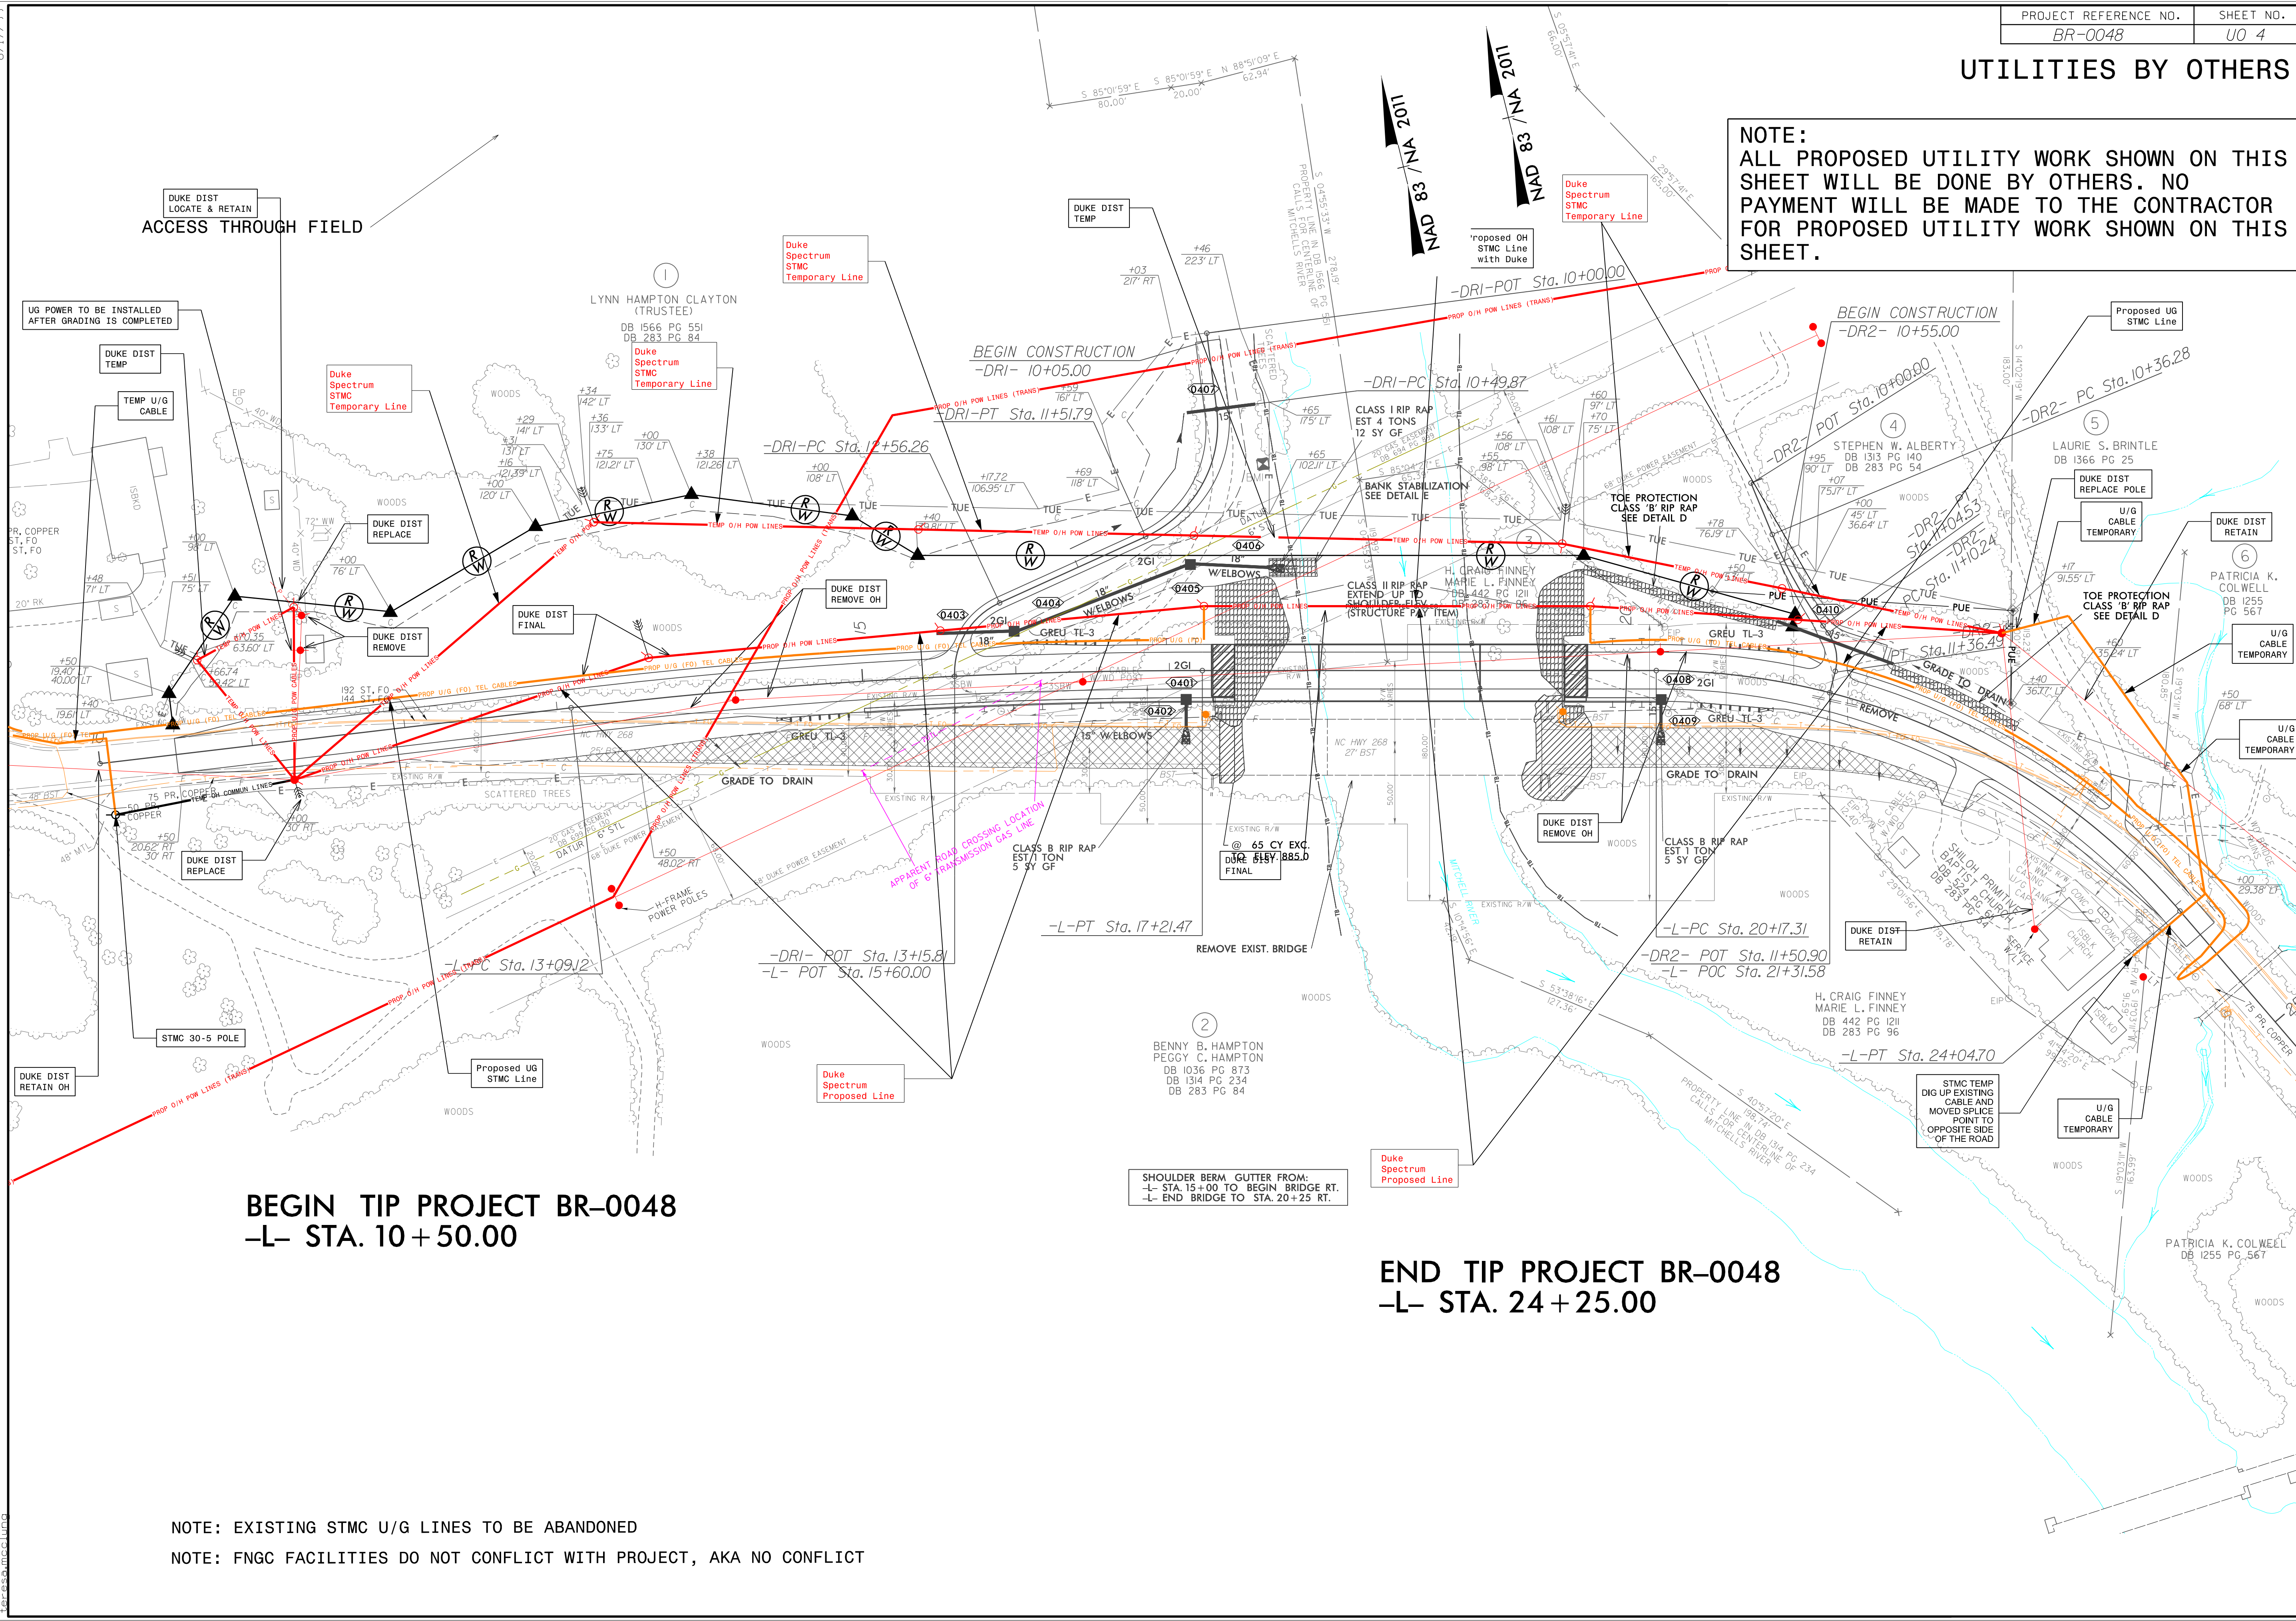

BEGIN TIP PROJECT BR-0048
 -L- STA. 10+50.00

END TIP PROJECT BR-0048
 -L- STA. 24+25.00

NOTE: EXISTING STMC U/G LINES TO BE ABANDONED
 NOTE: FNGC FACILITIES DO NOT CONFLICT WITH PROJECT, AKA NO CONFLICT

8/17/99
 4/12/2022
 6/6/2018
 TIC_PSH_sht04_ICE.dgn
 teresa.mccallum