


6/23/16

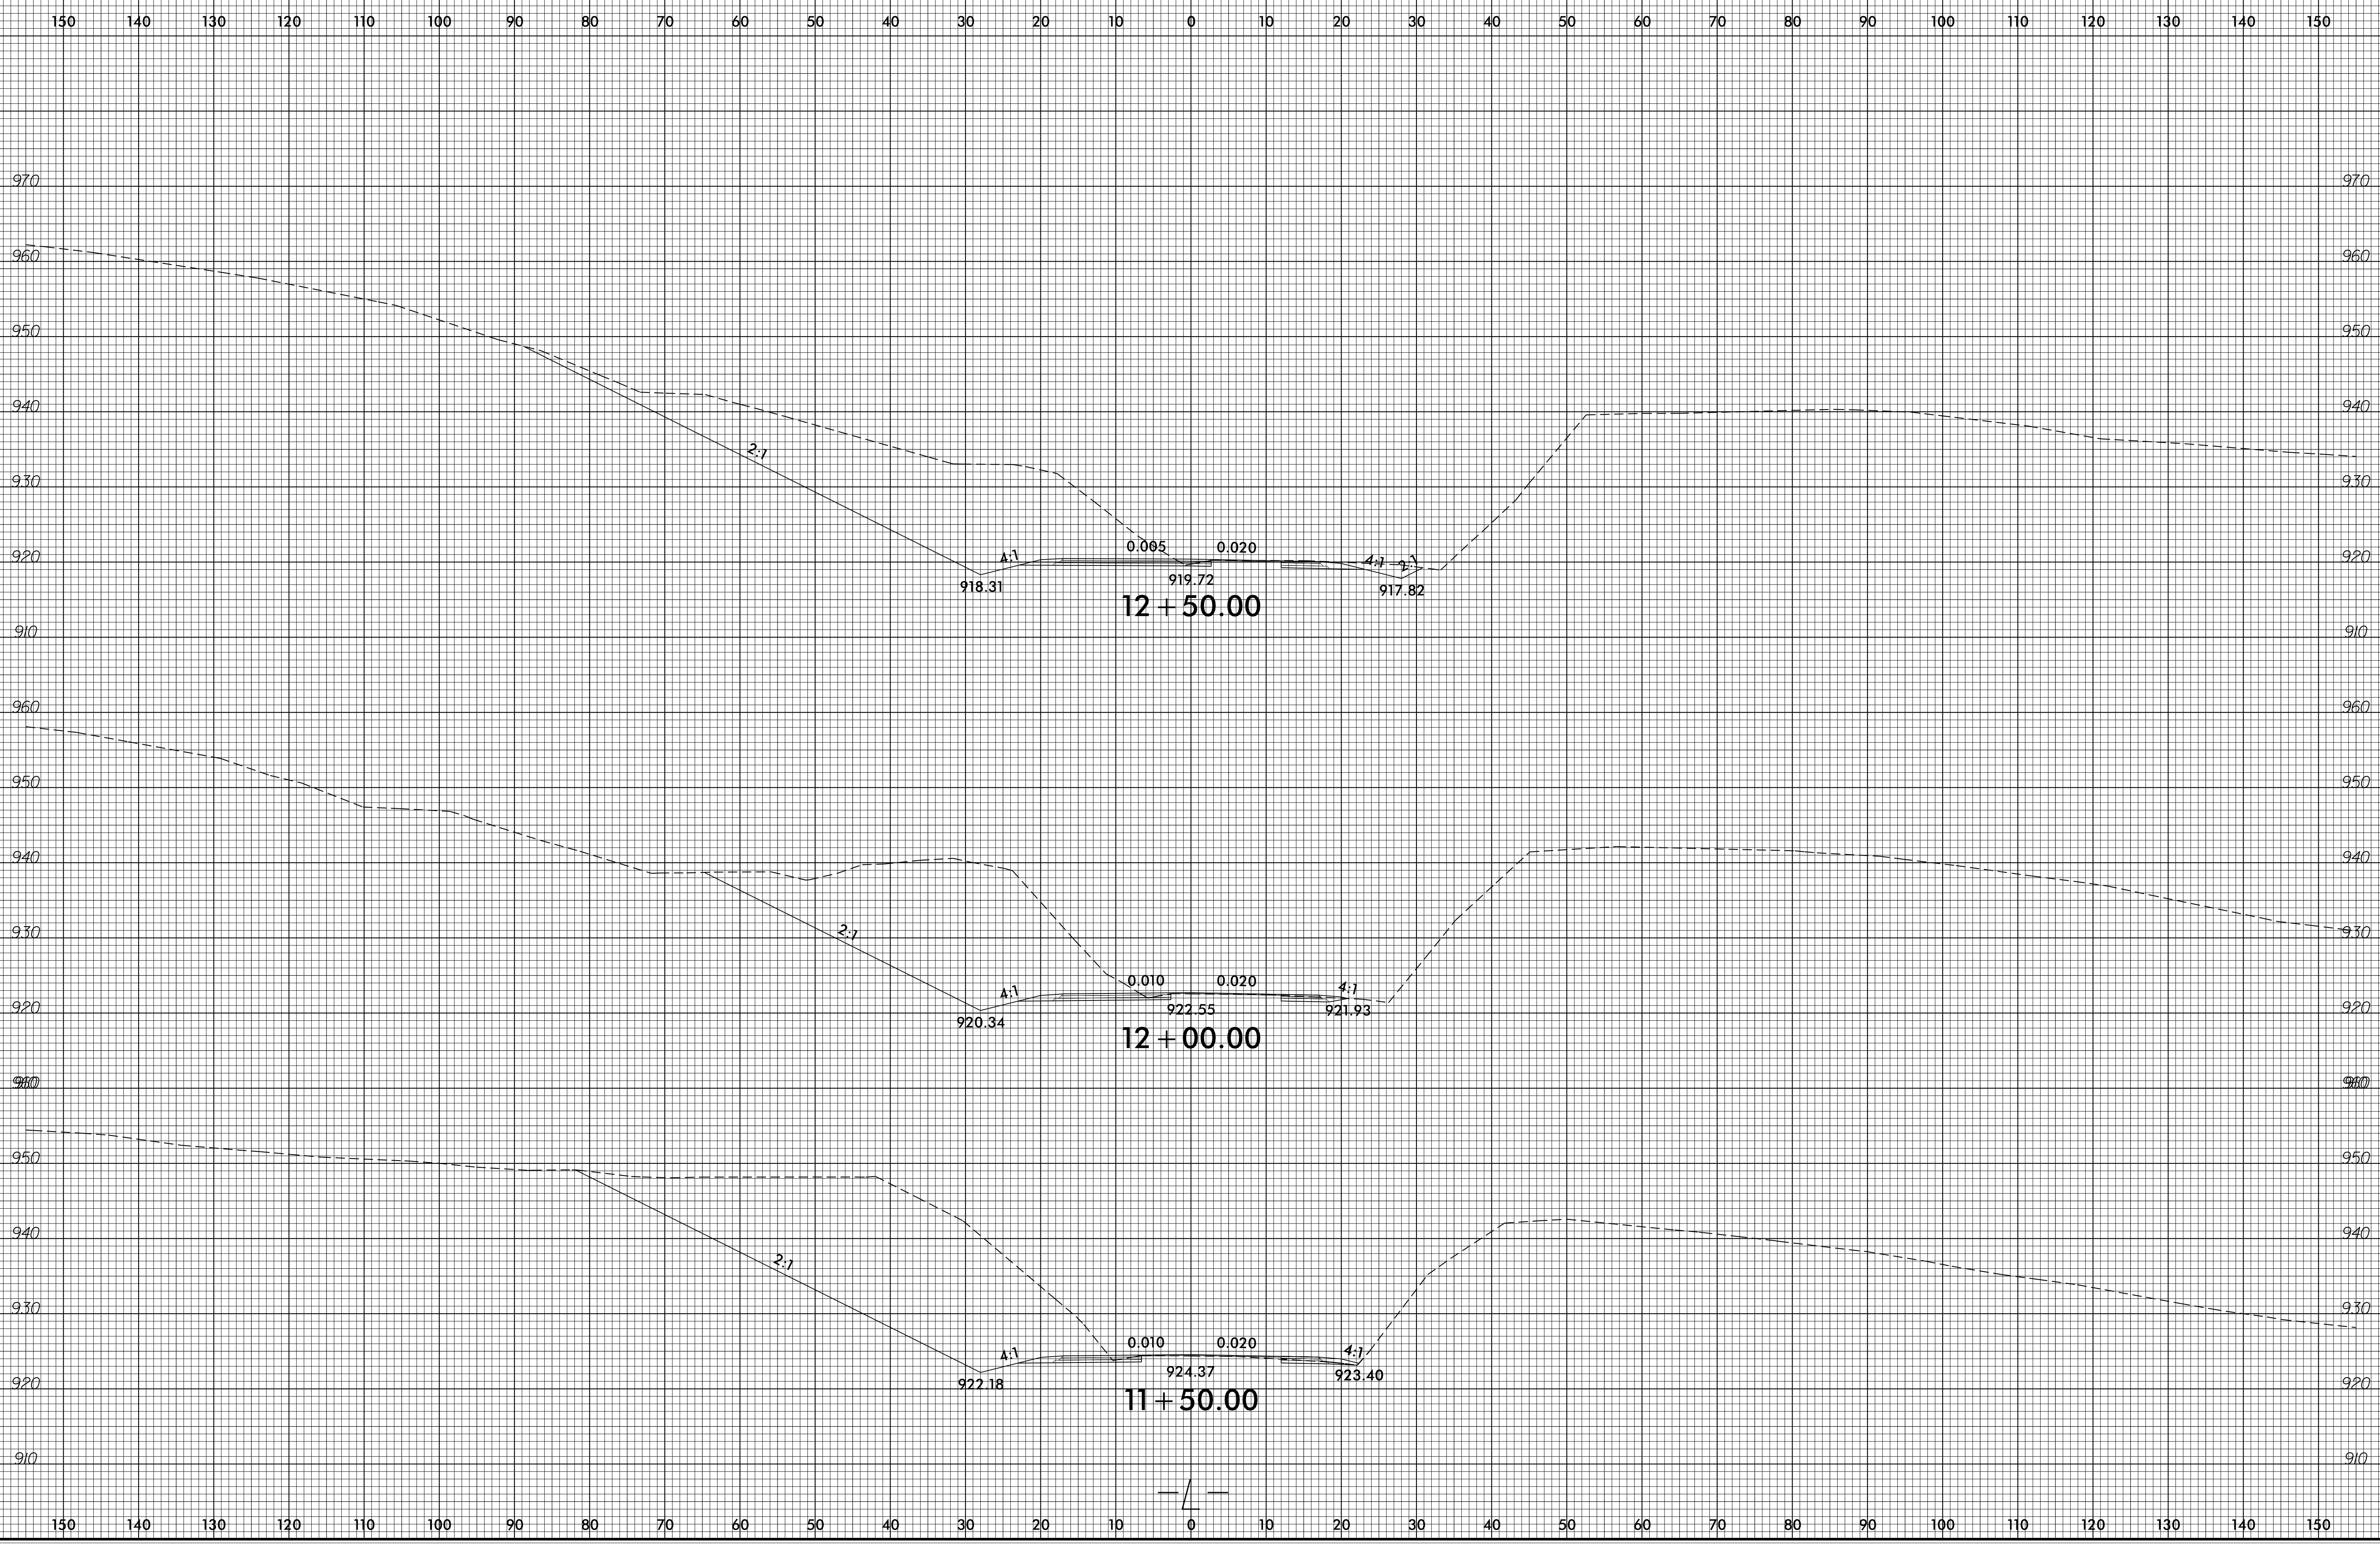

26-FEB-2021 13:47
R:\Roadway\XSC\BR0048\Reg_L_xpl.dgn
Kds,lr,tdg 41 PD-259088

