


6/23/16

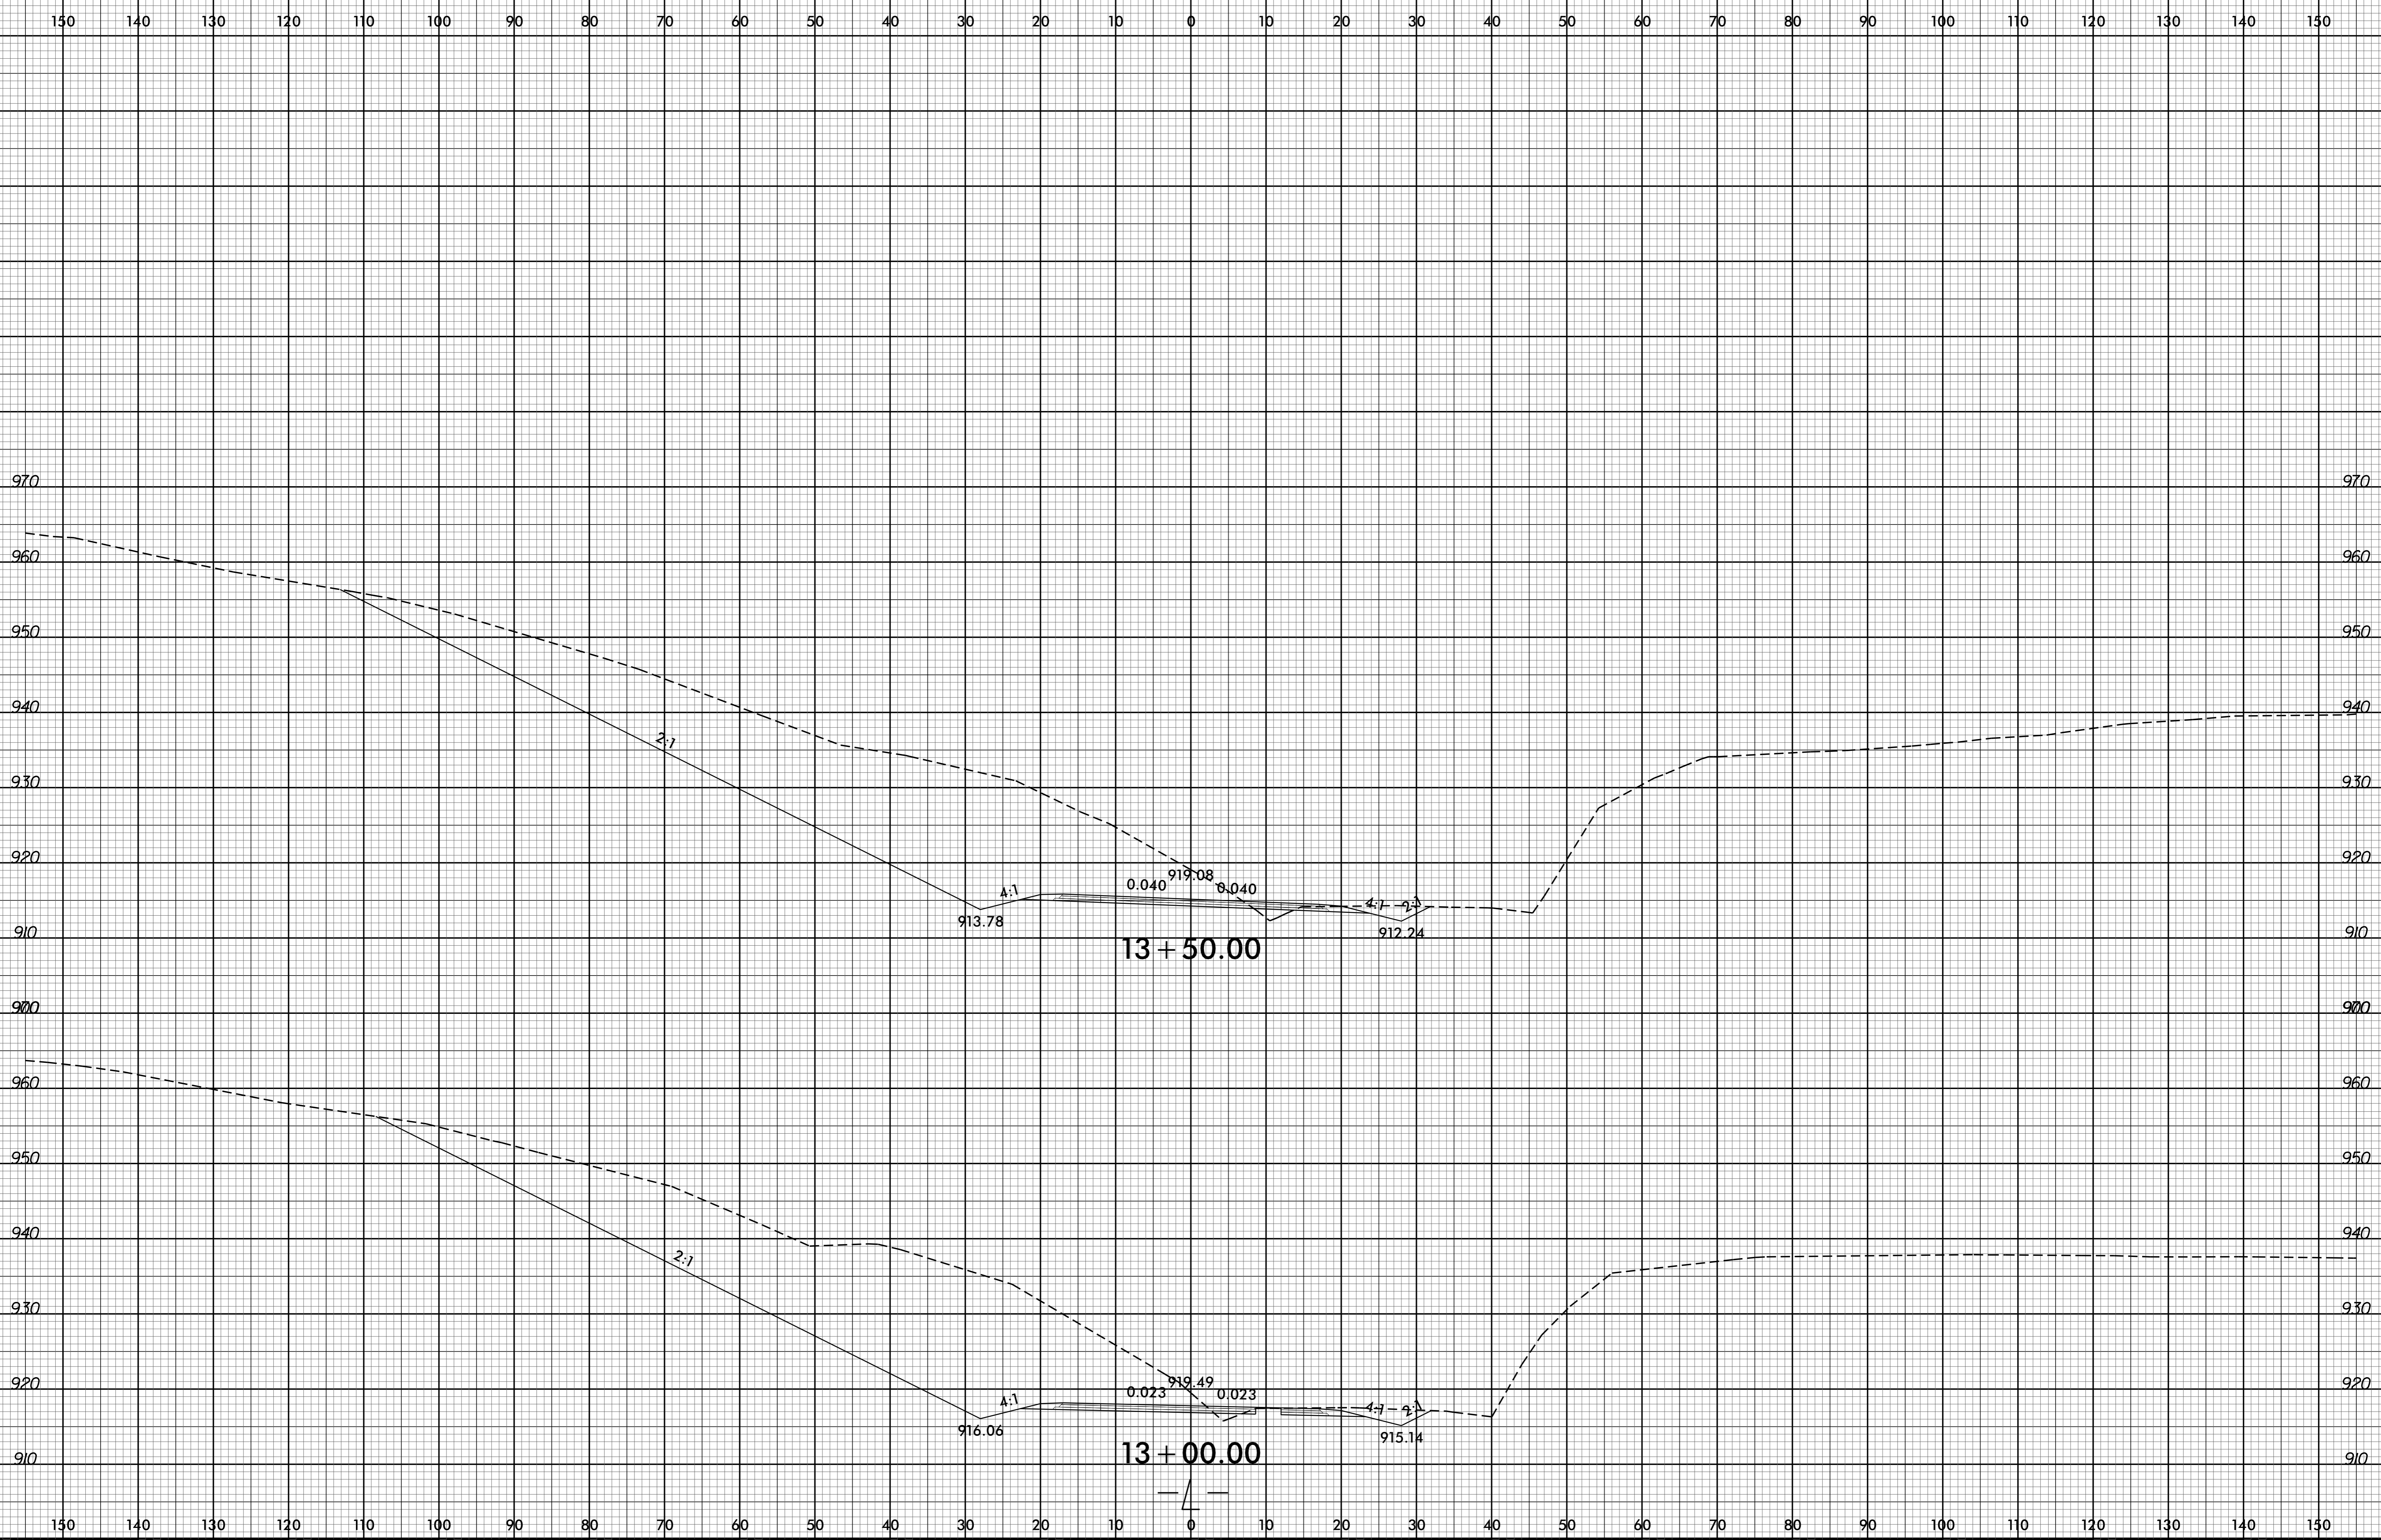

12-APR-2022 10:07
R:\Projects\BR0048\SC\BR0048_Rdy_L_xpl.dgn
SSAUSER\NAME\$