


6/23/16

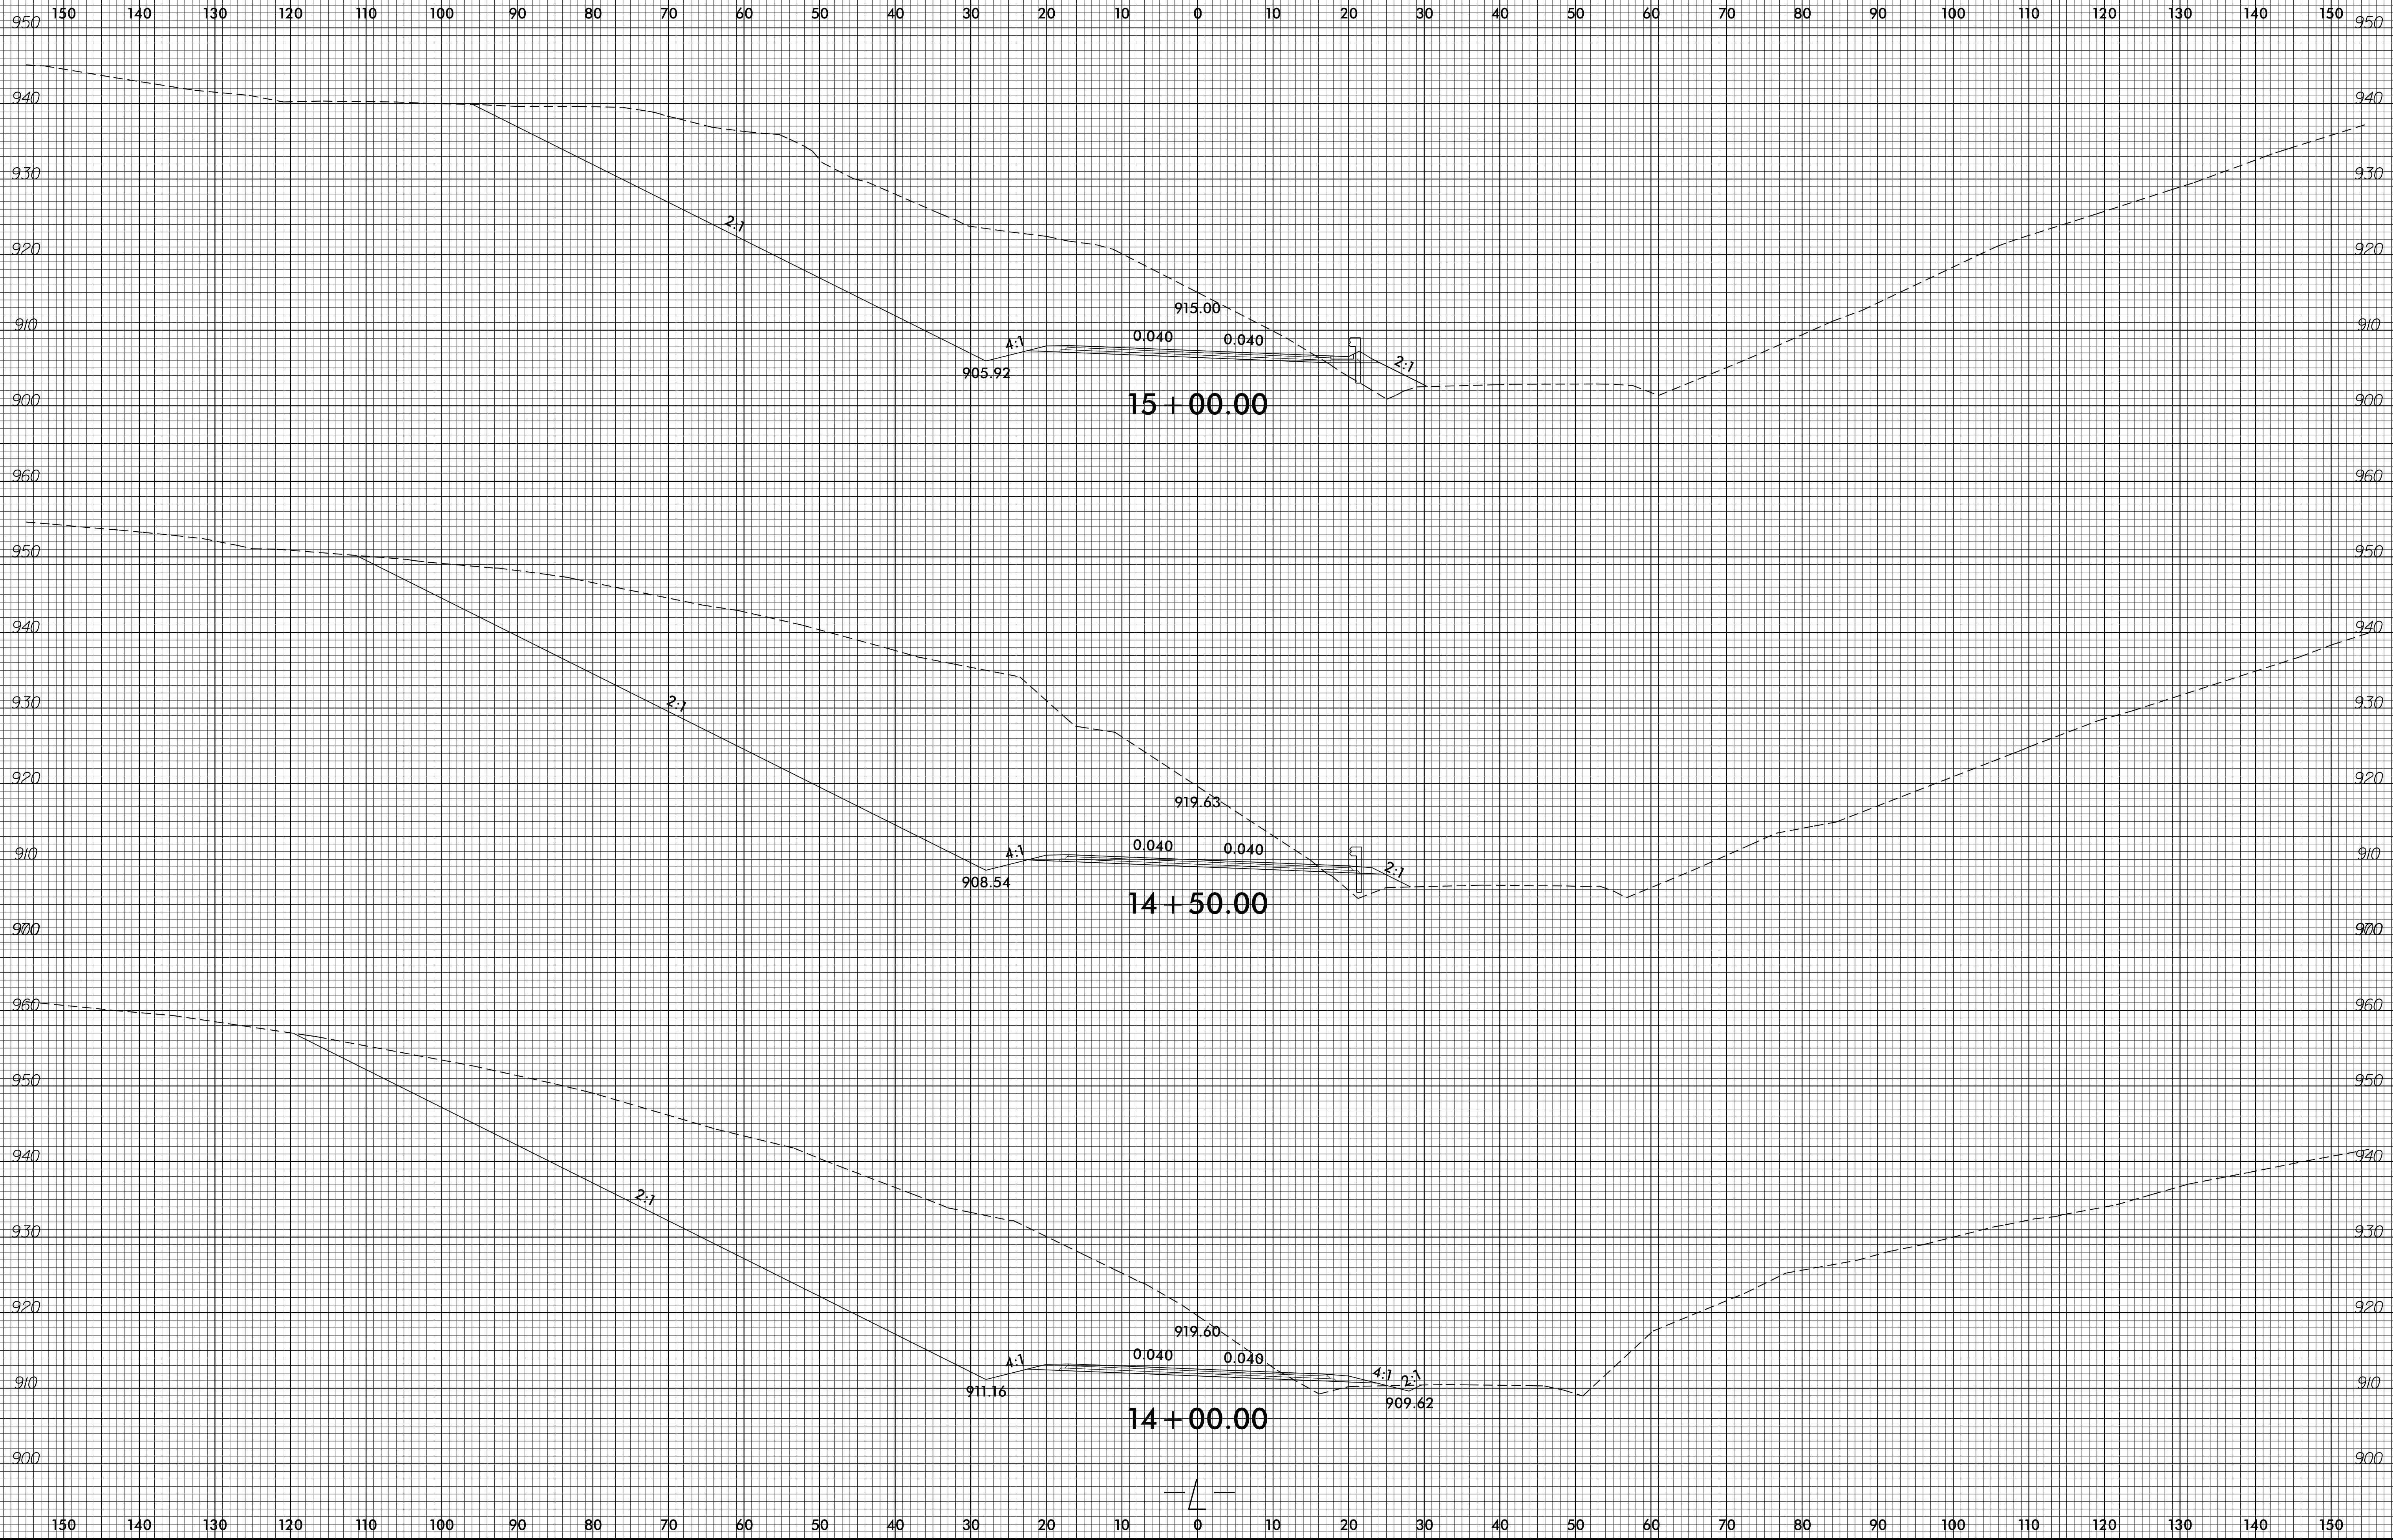

26-FEB-2021 13:47
R:\Roadway\XSC\BR0048\RegL_xpl.dgn
kds,lr,tabe 41 10-29-08