


6/23/16

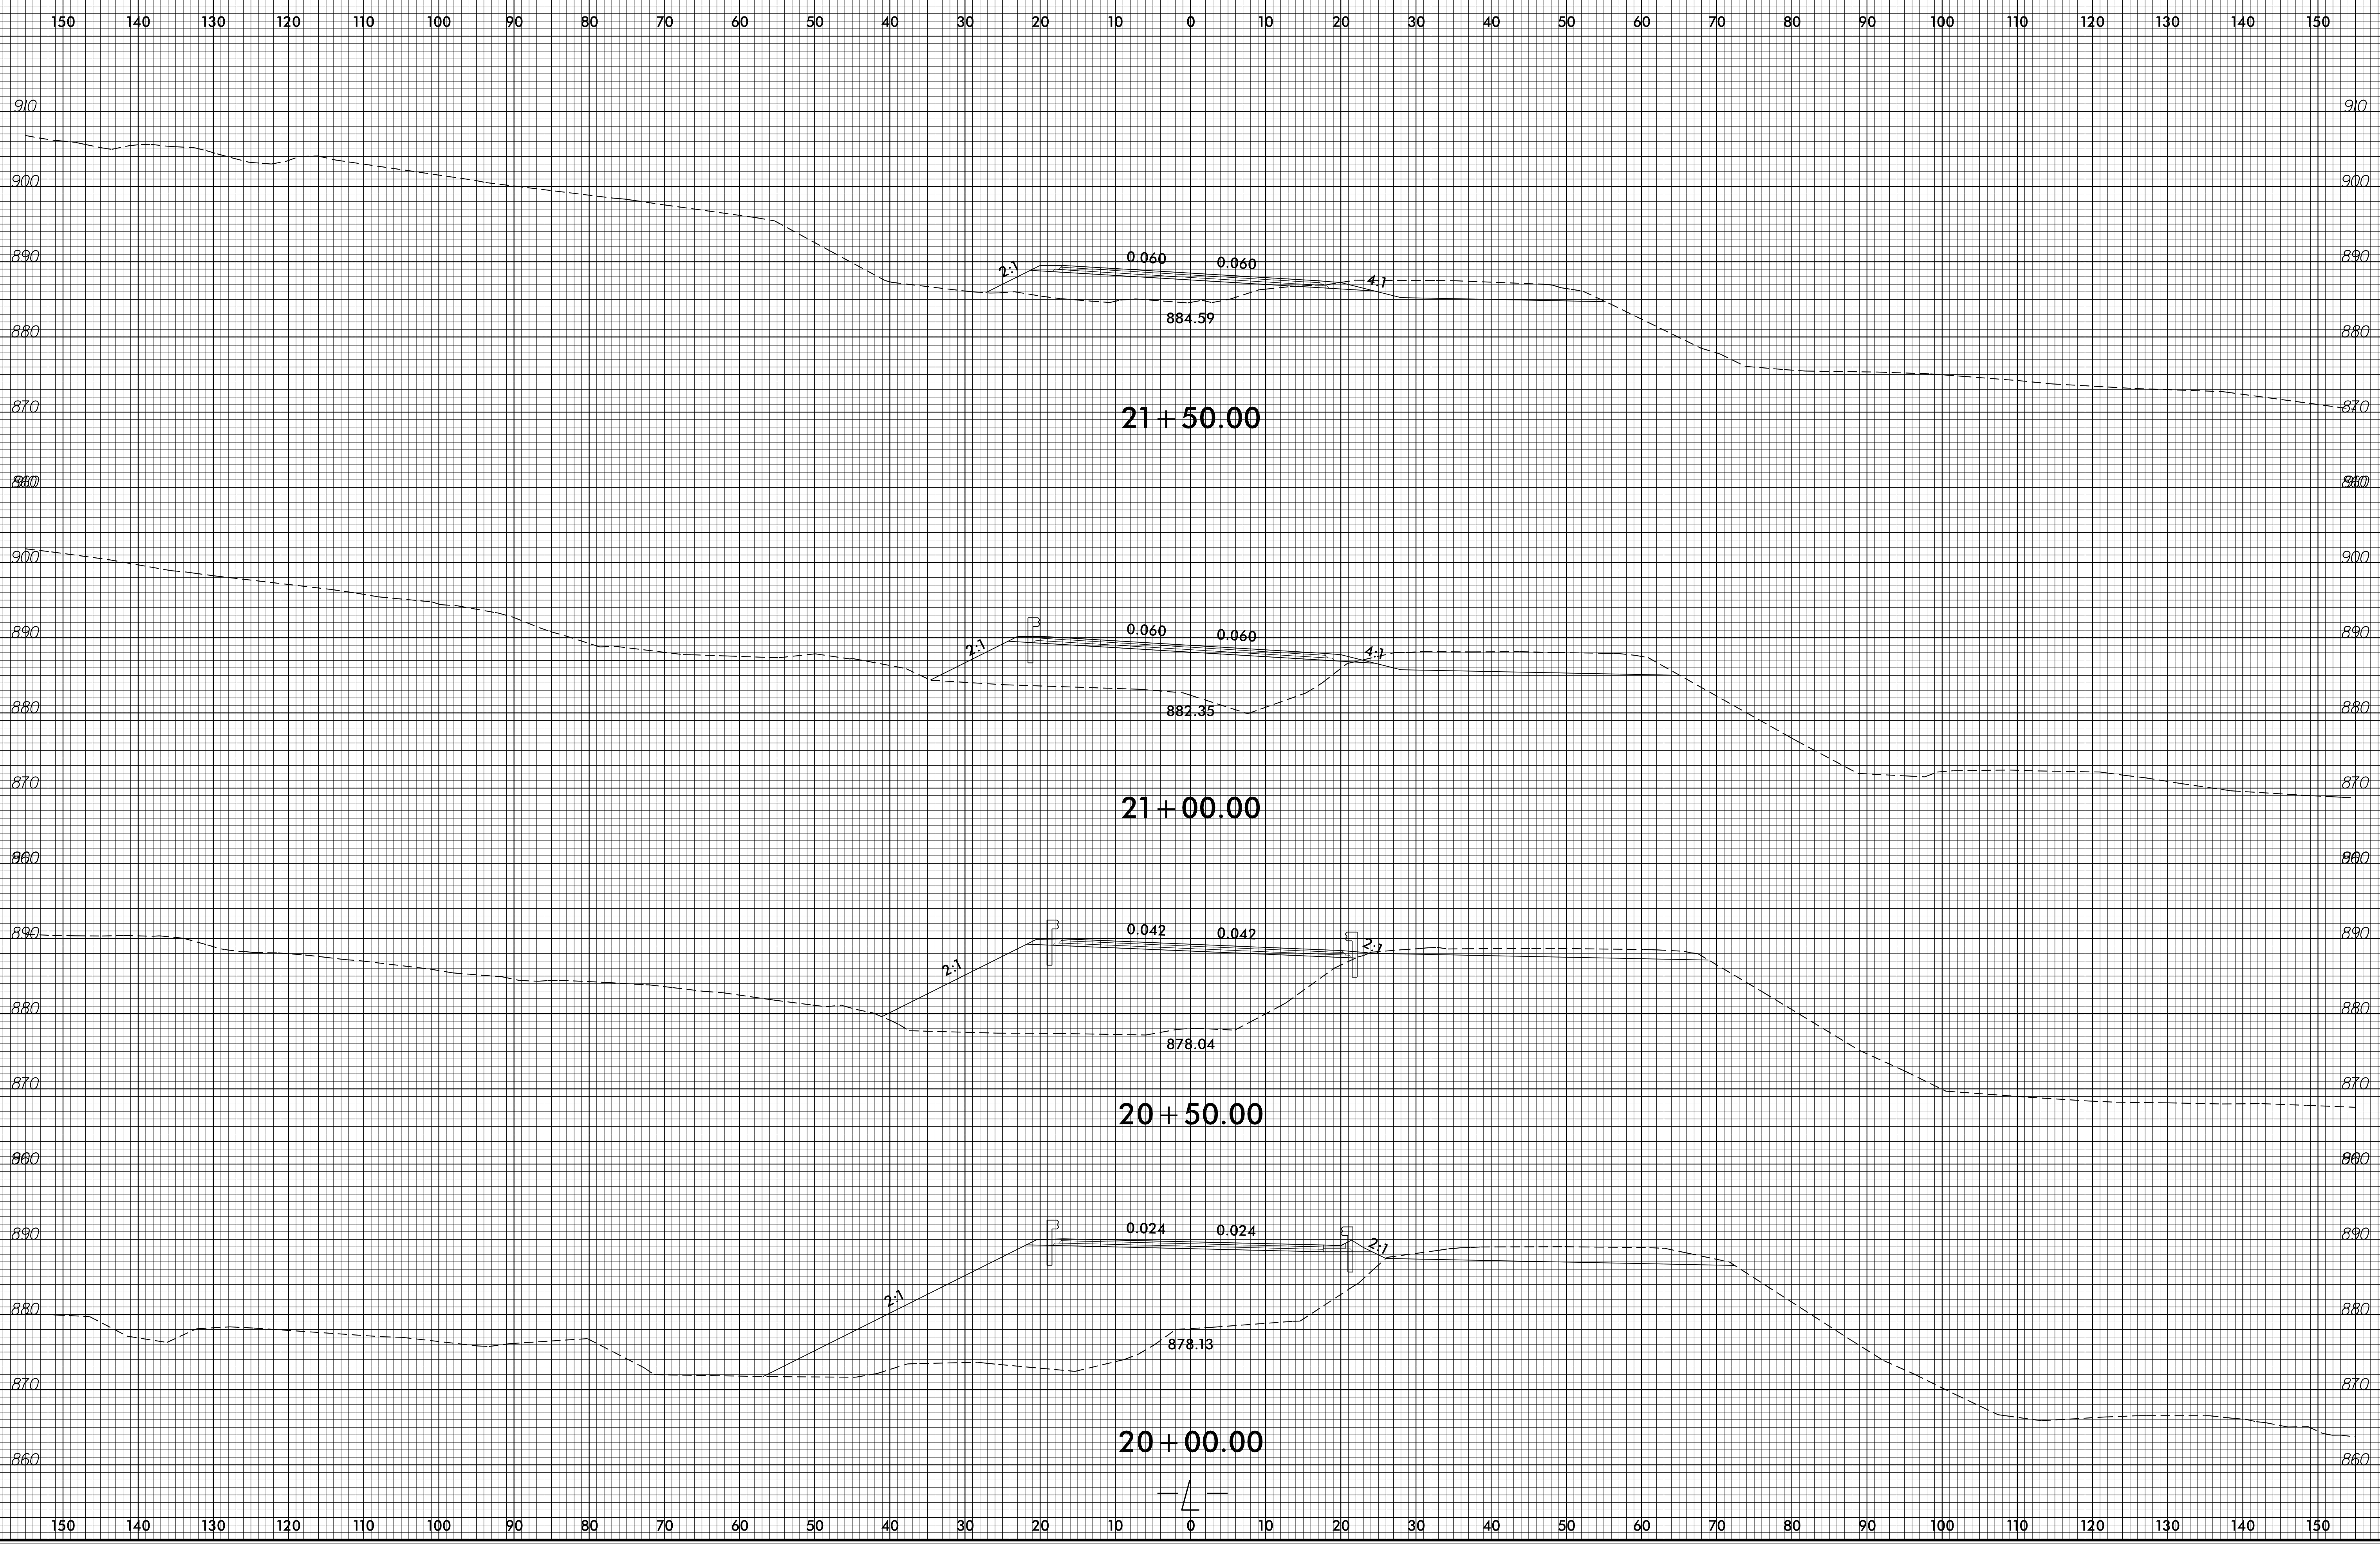

16-MAR-2021 08:12
F:\Roadway\XSC\BR0048\Revised\16-MAR-2021 08:12.dgn
kds,lf,tdg