


6/23/16

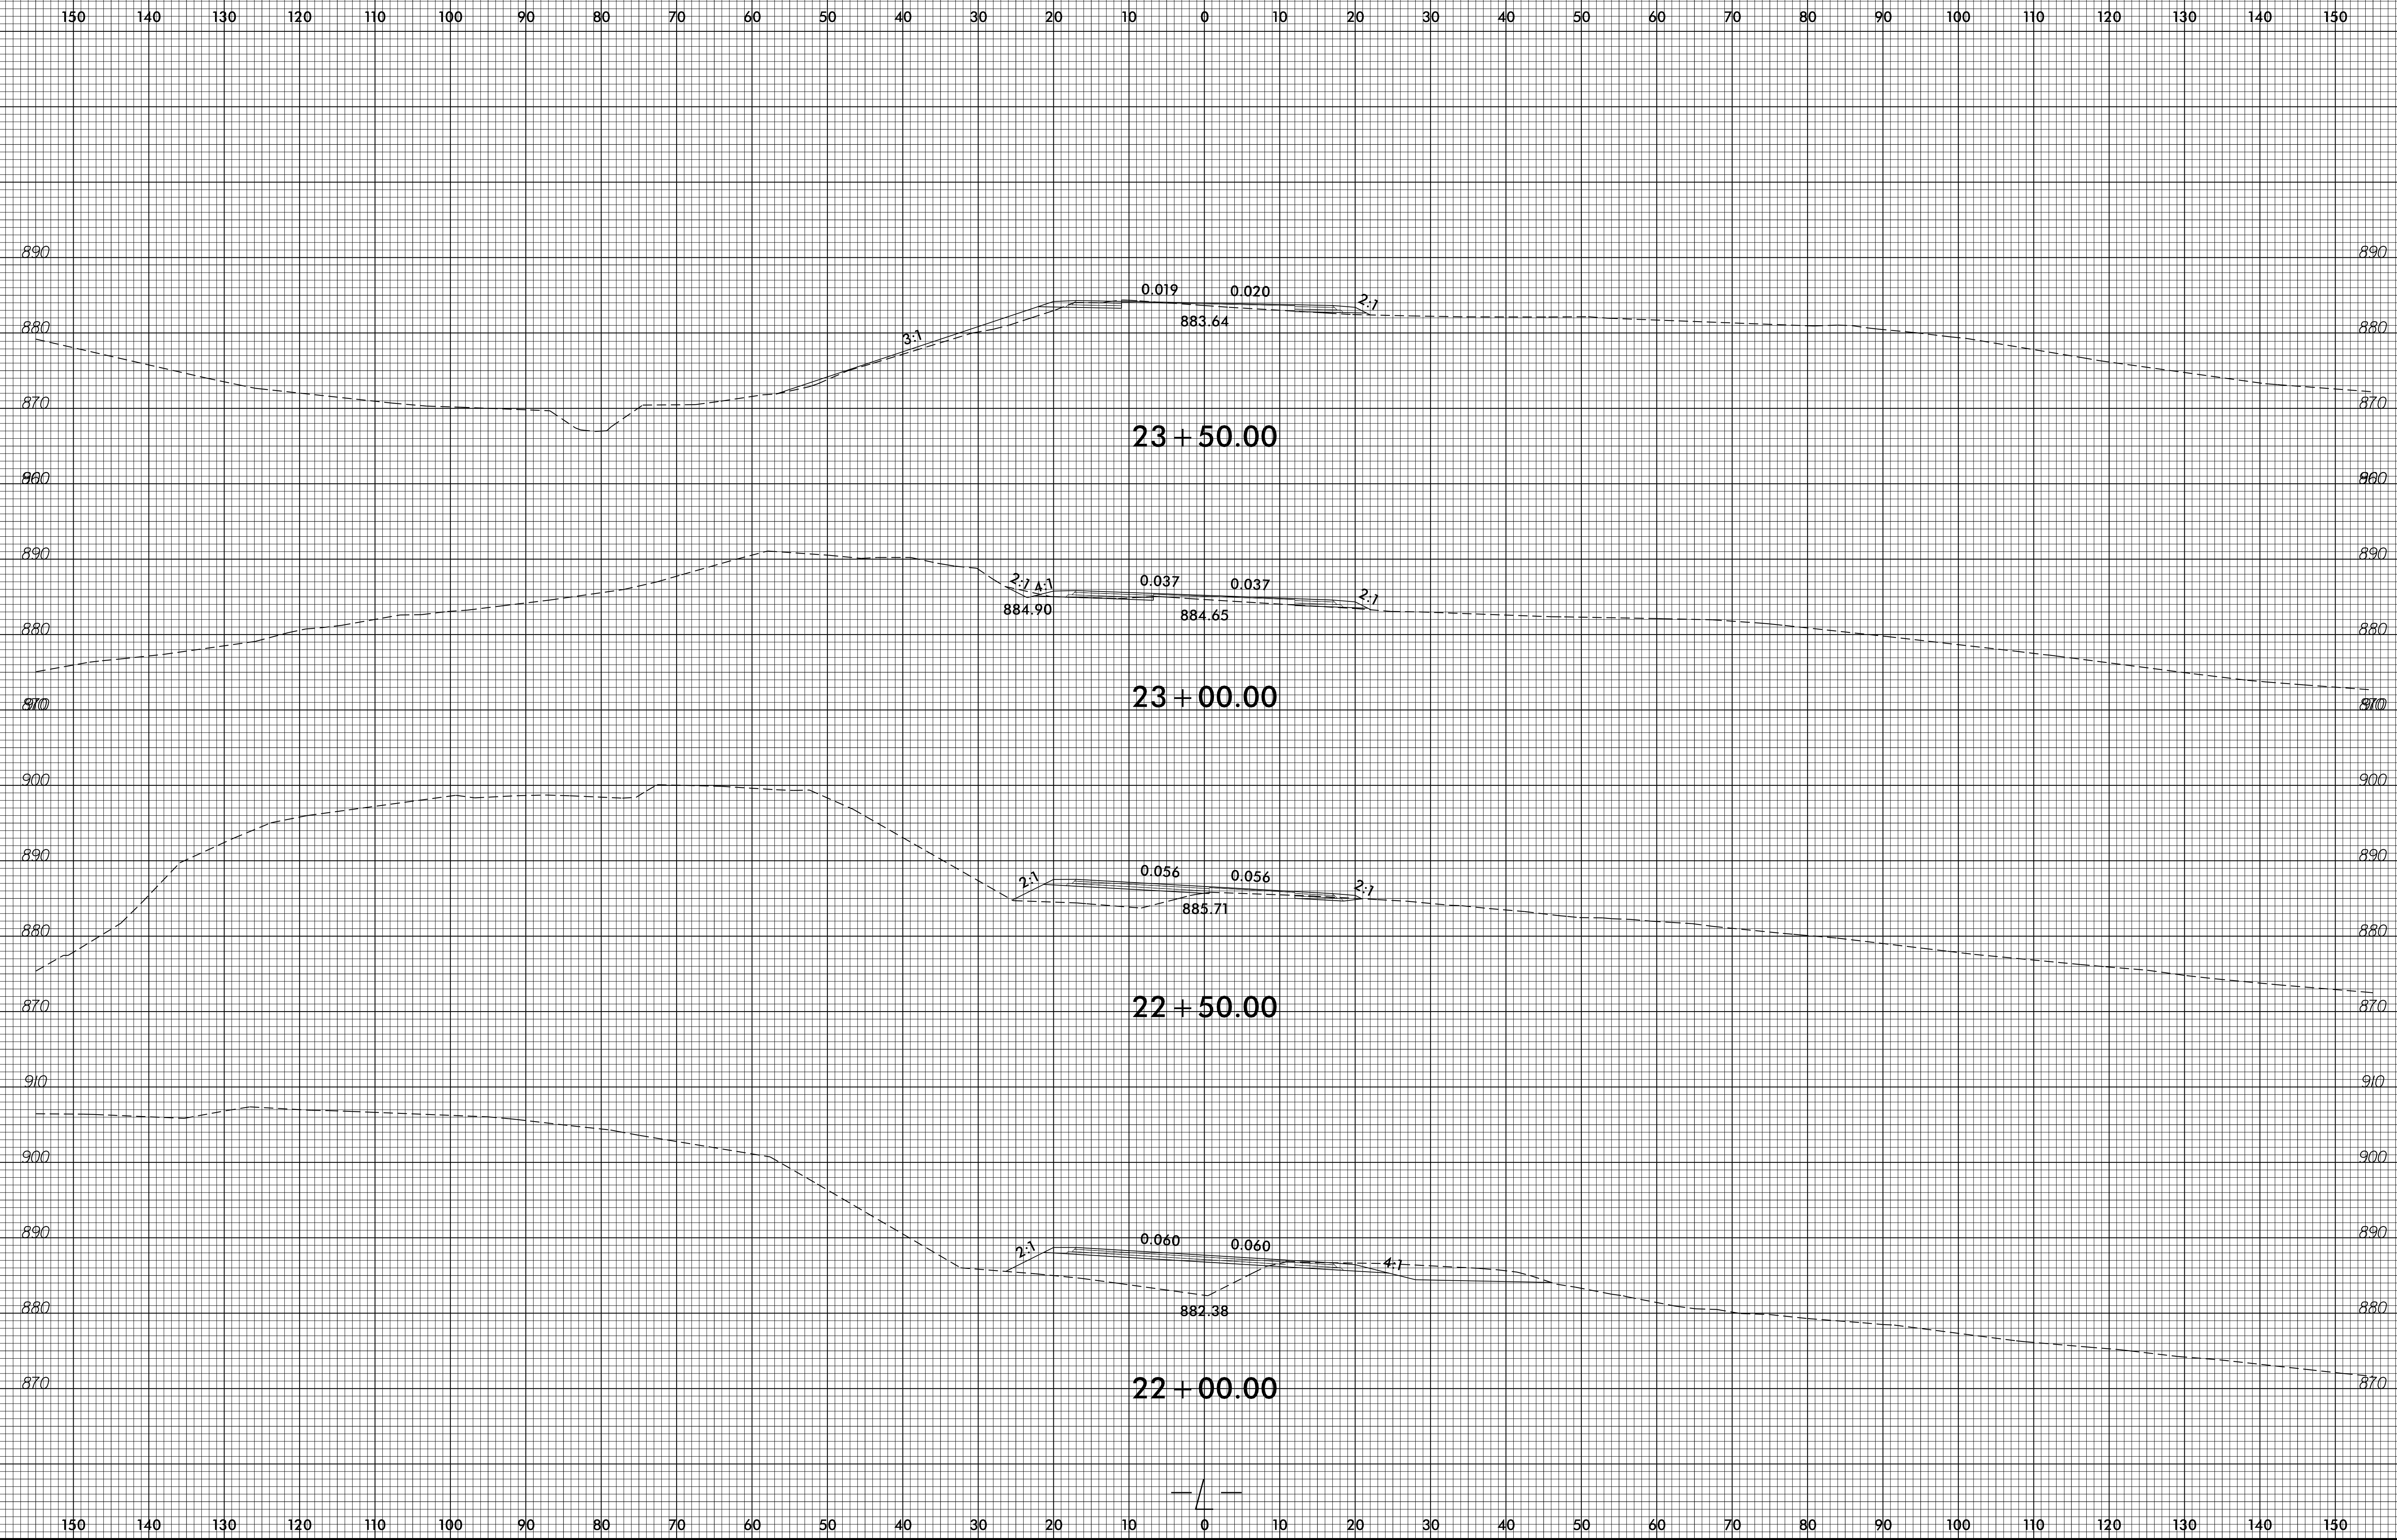

I:\MAR-2021\08:05  
R:\Roadway\XSC\BR0048\RegL\_xpl.dgn  
41 PU-25-0088