


6/23/16

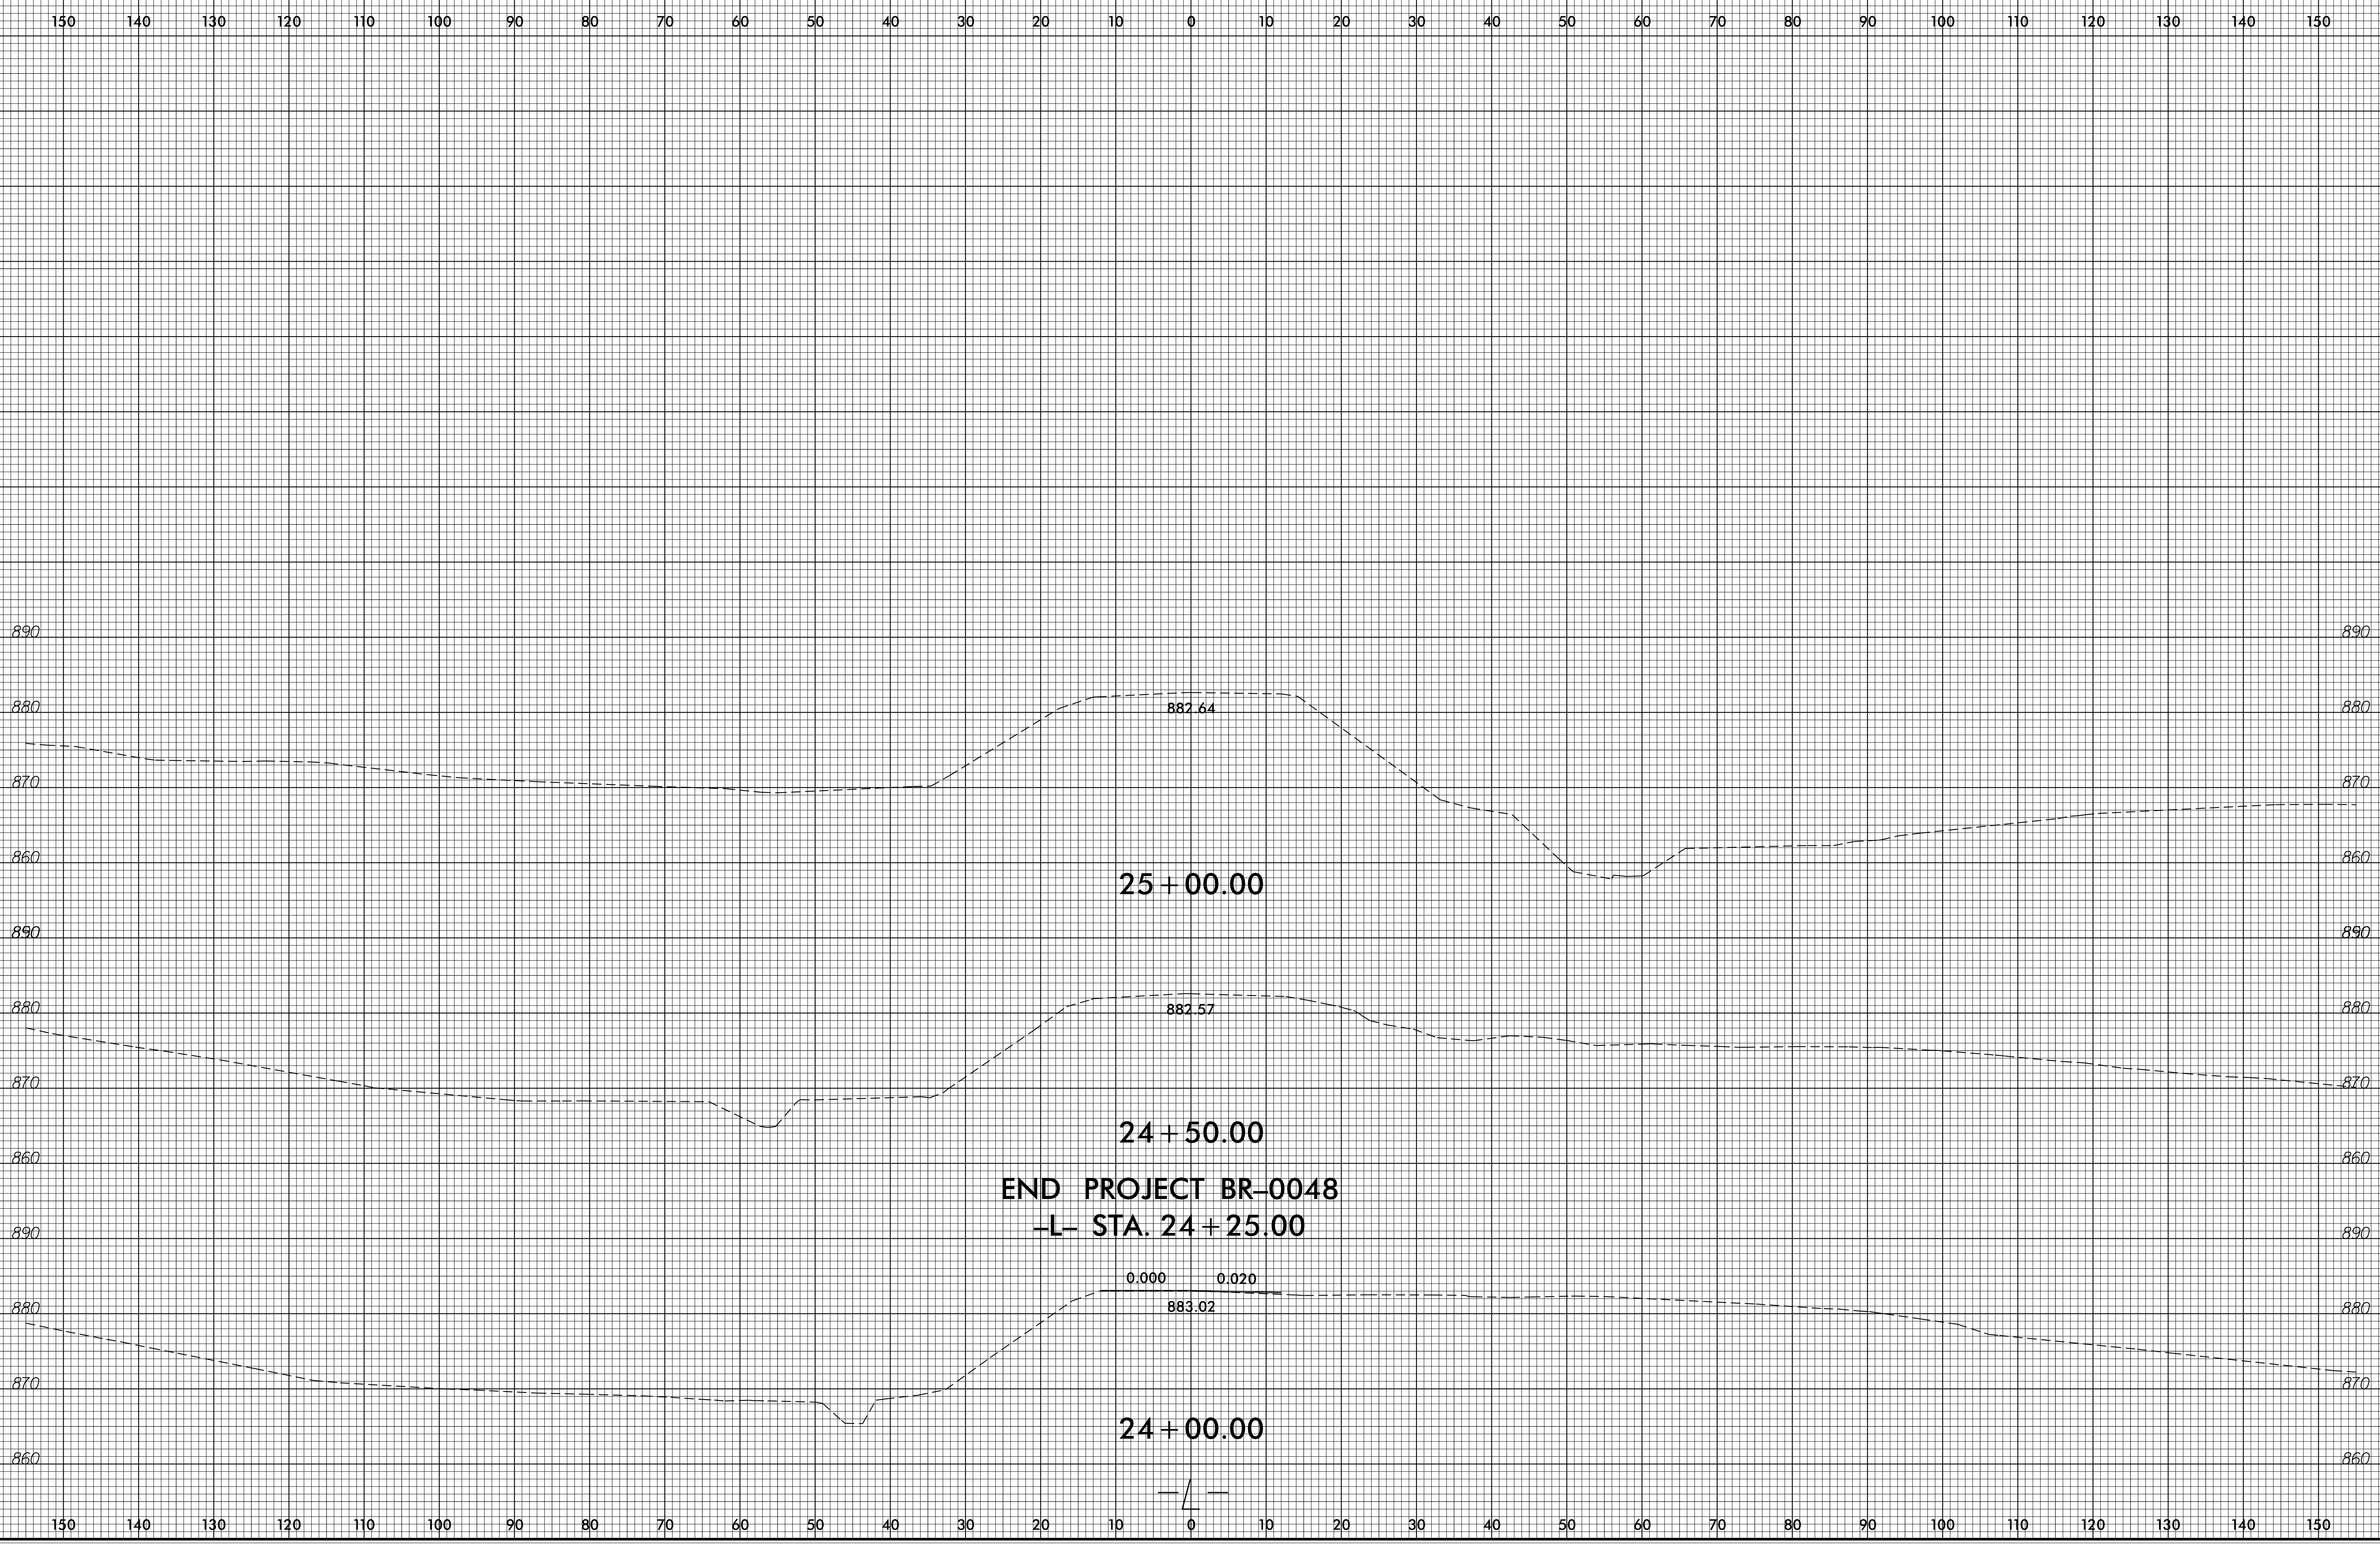

26-FEB-2021 13:47  
R:\Roadway\XSC\BR0048\RegL\_xpl.dgn  
kds,lr,tabe 41 PU-25-0038