


6/23/16

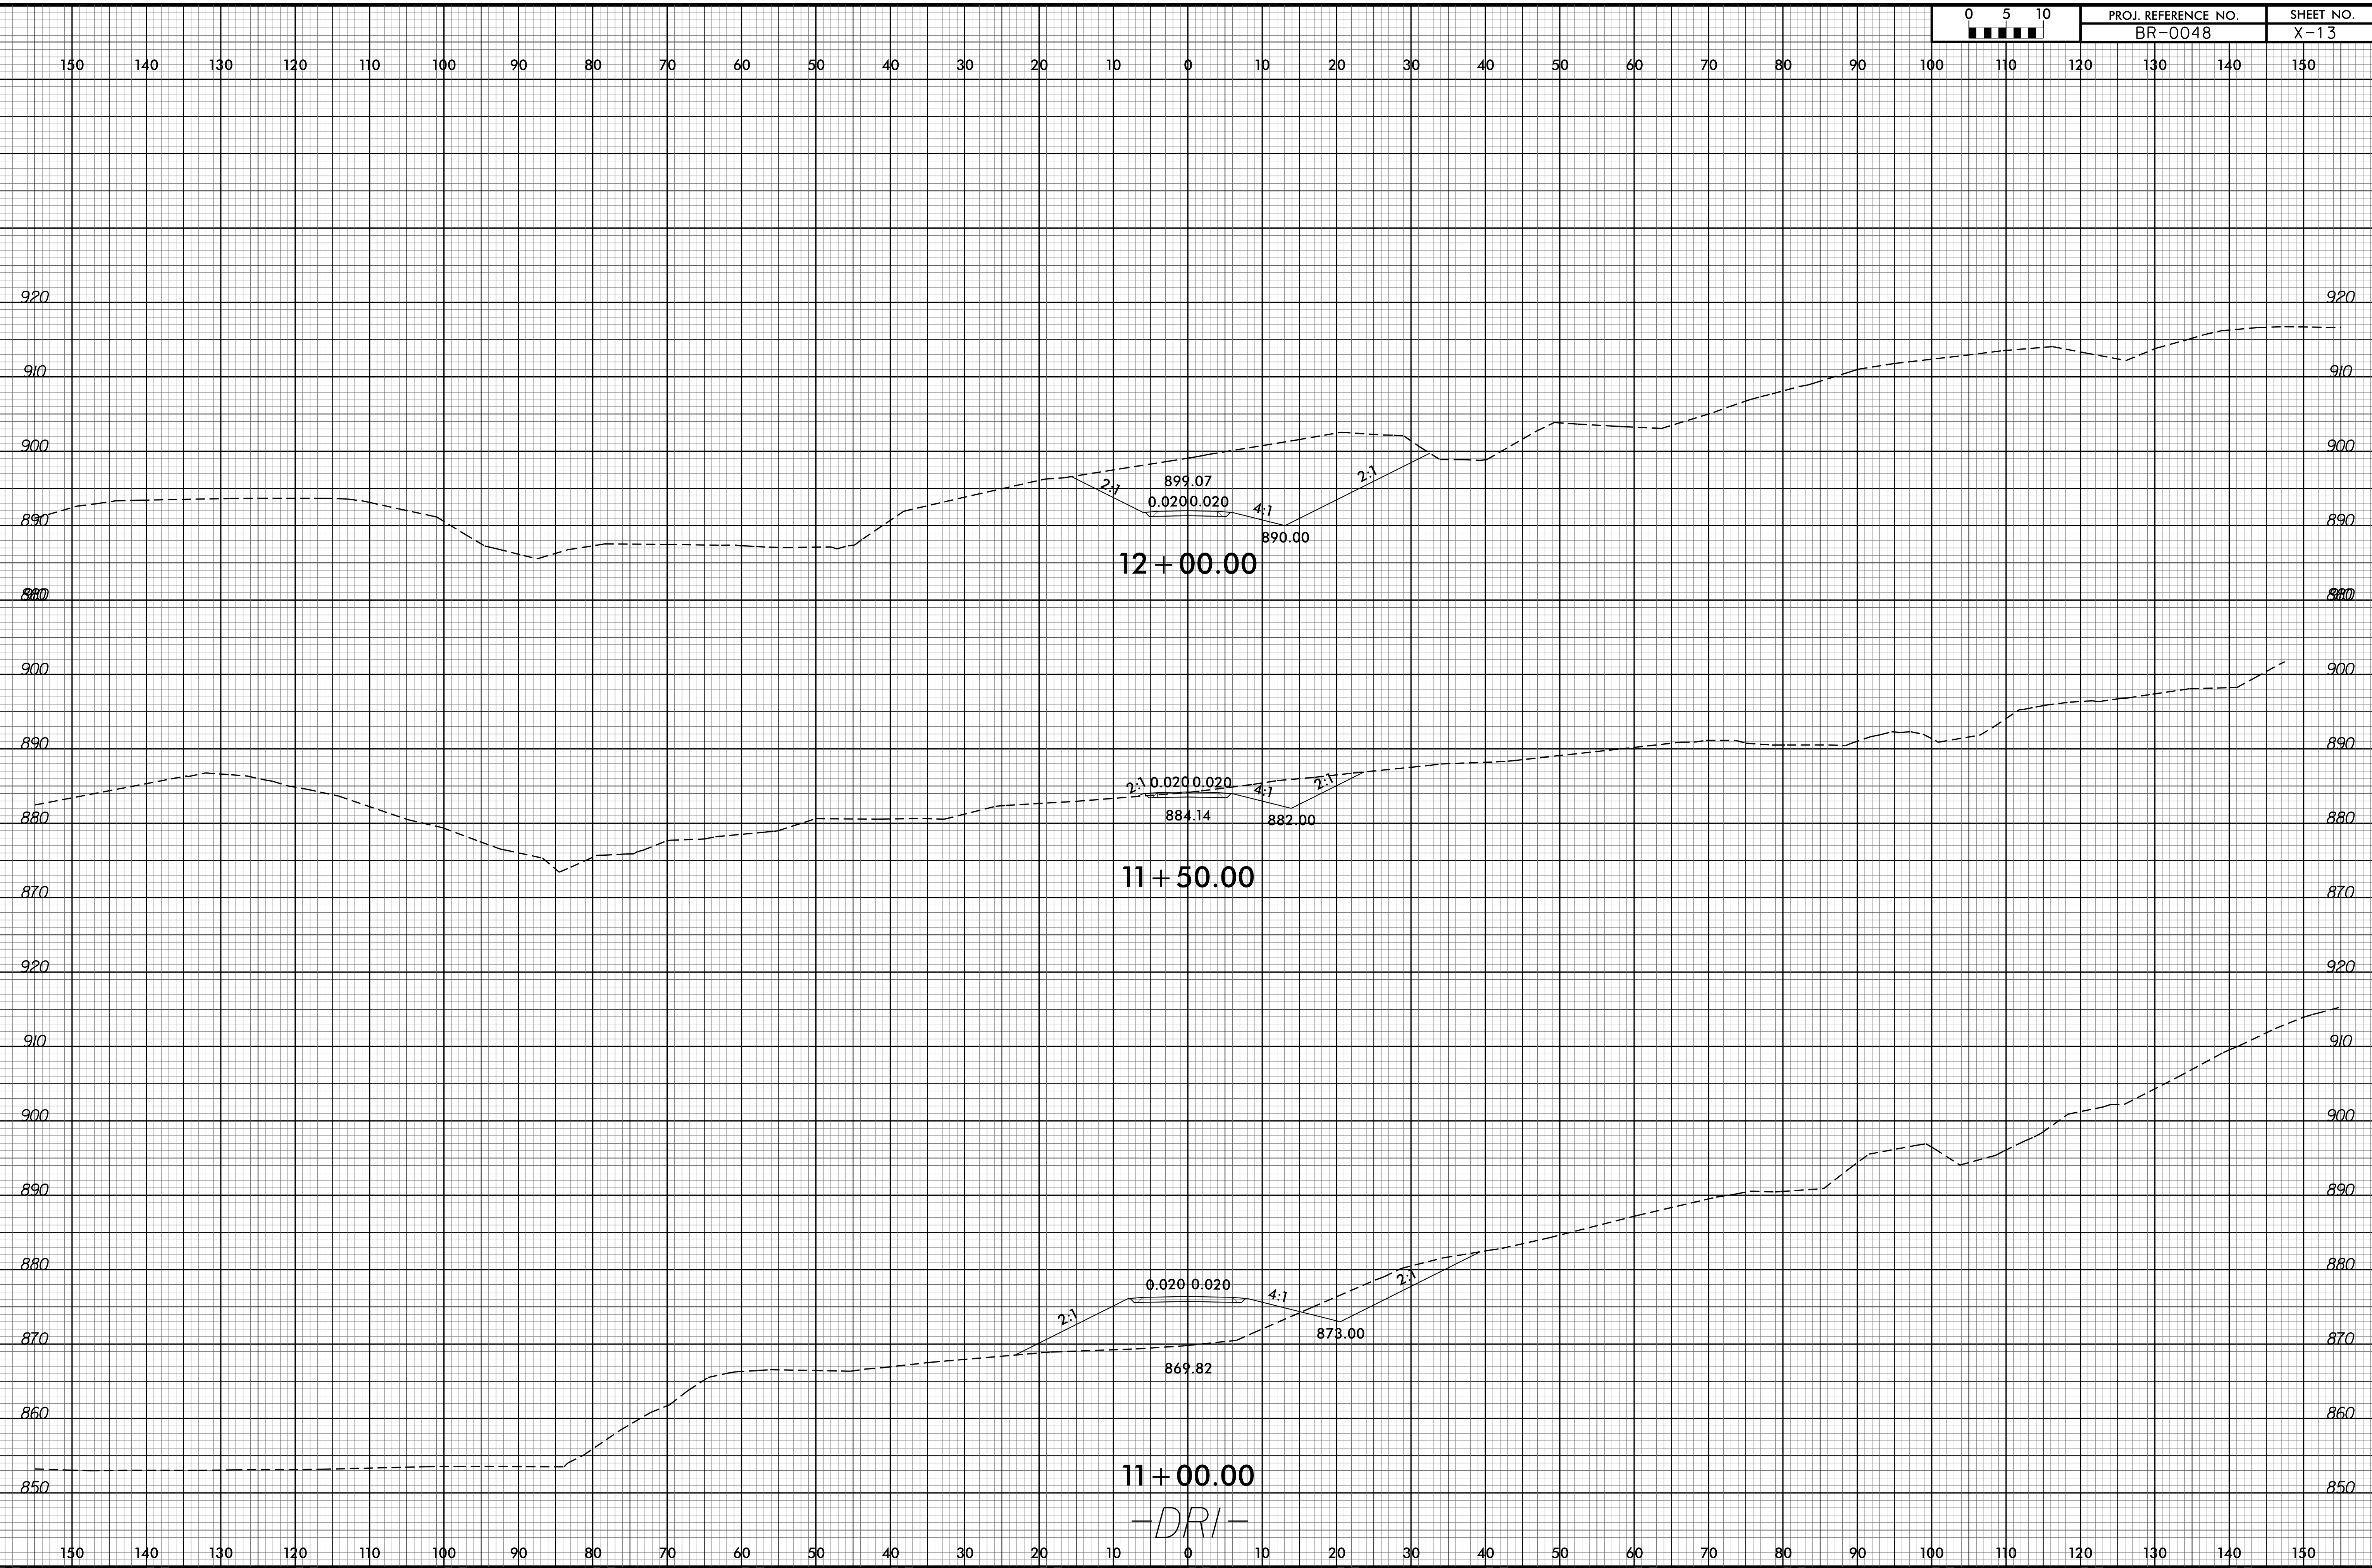

05-MAR-2021 14:22
R:\Projects\BR0048\XSC\BR0048_Rcjd_DRI_xp.dgn
\$\$\$\$USERNAME\$\$\$\$