


6/23/16

0 5 10	PROJ. REFERENCE NO.	SHEET NO.
	BR-0048	X-14

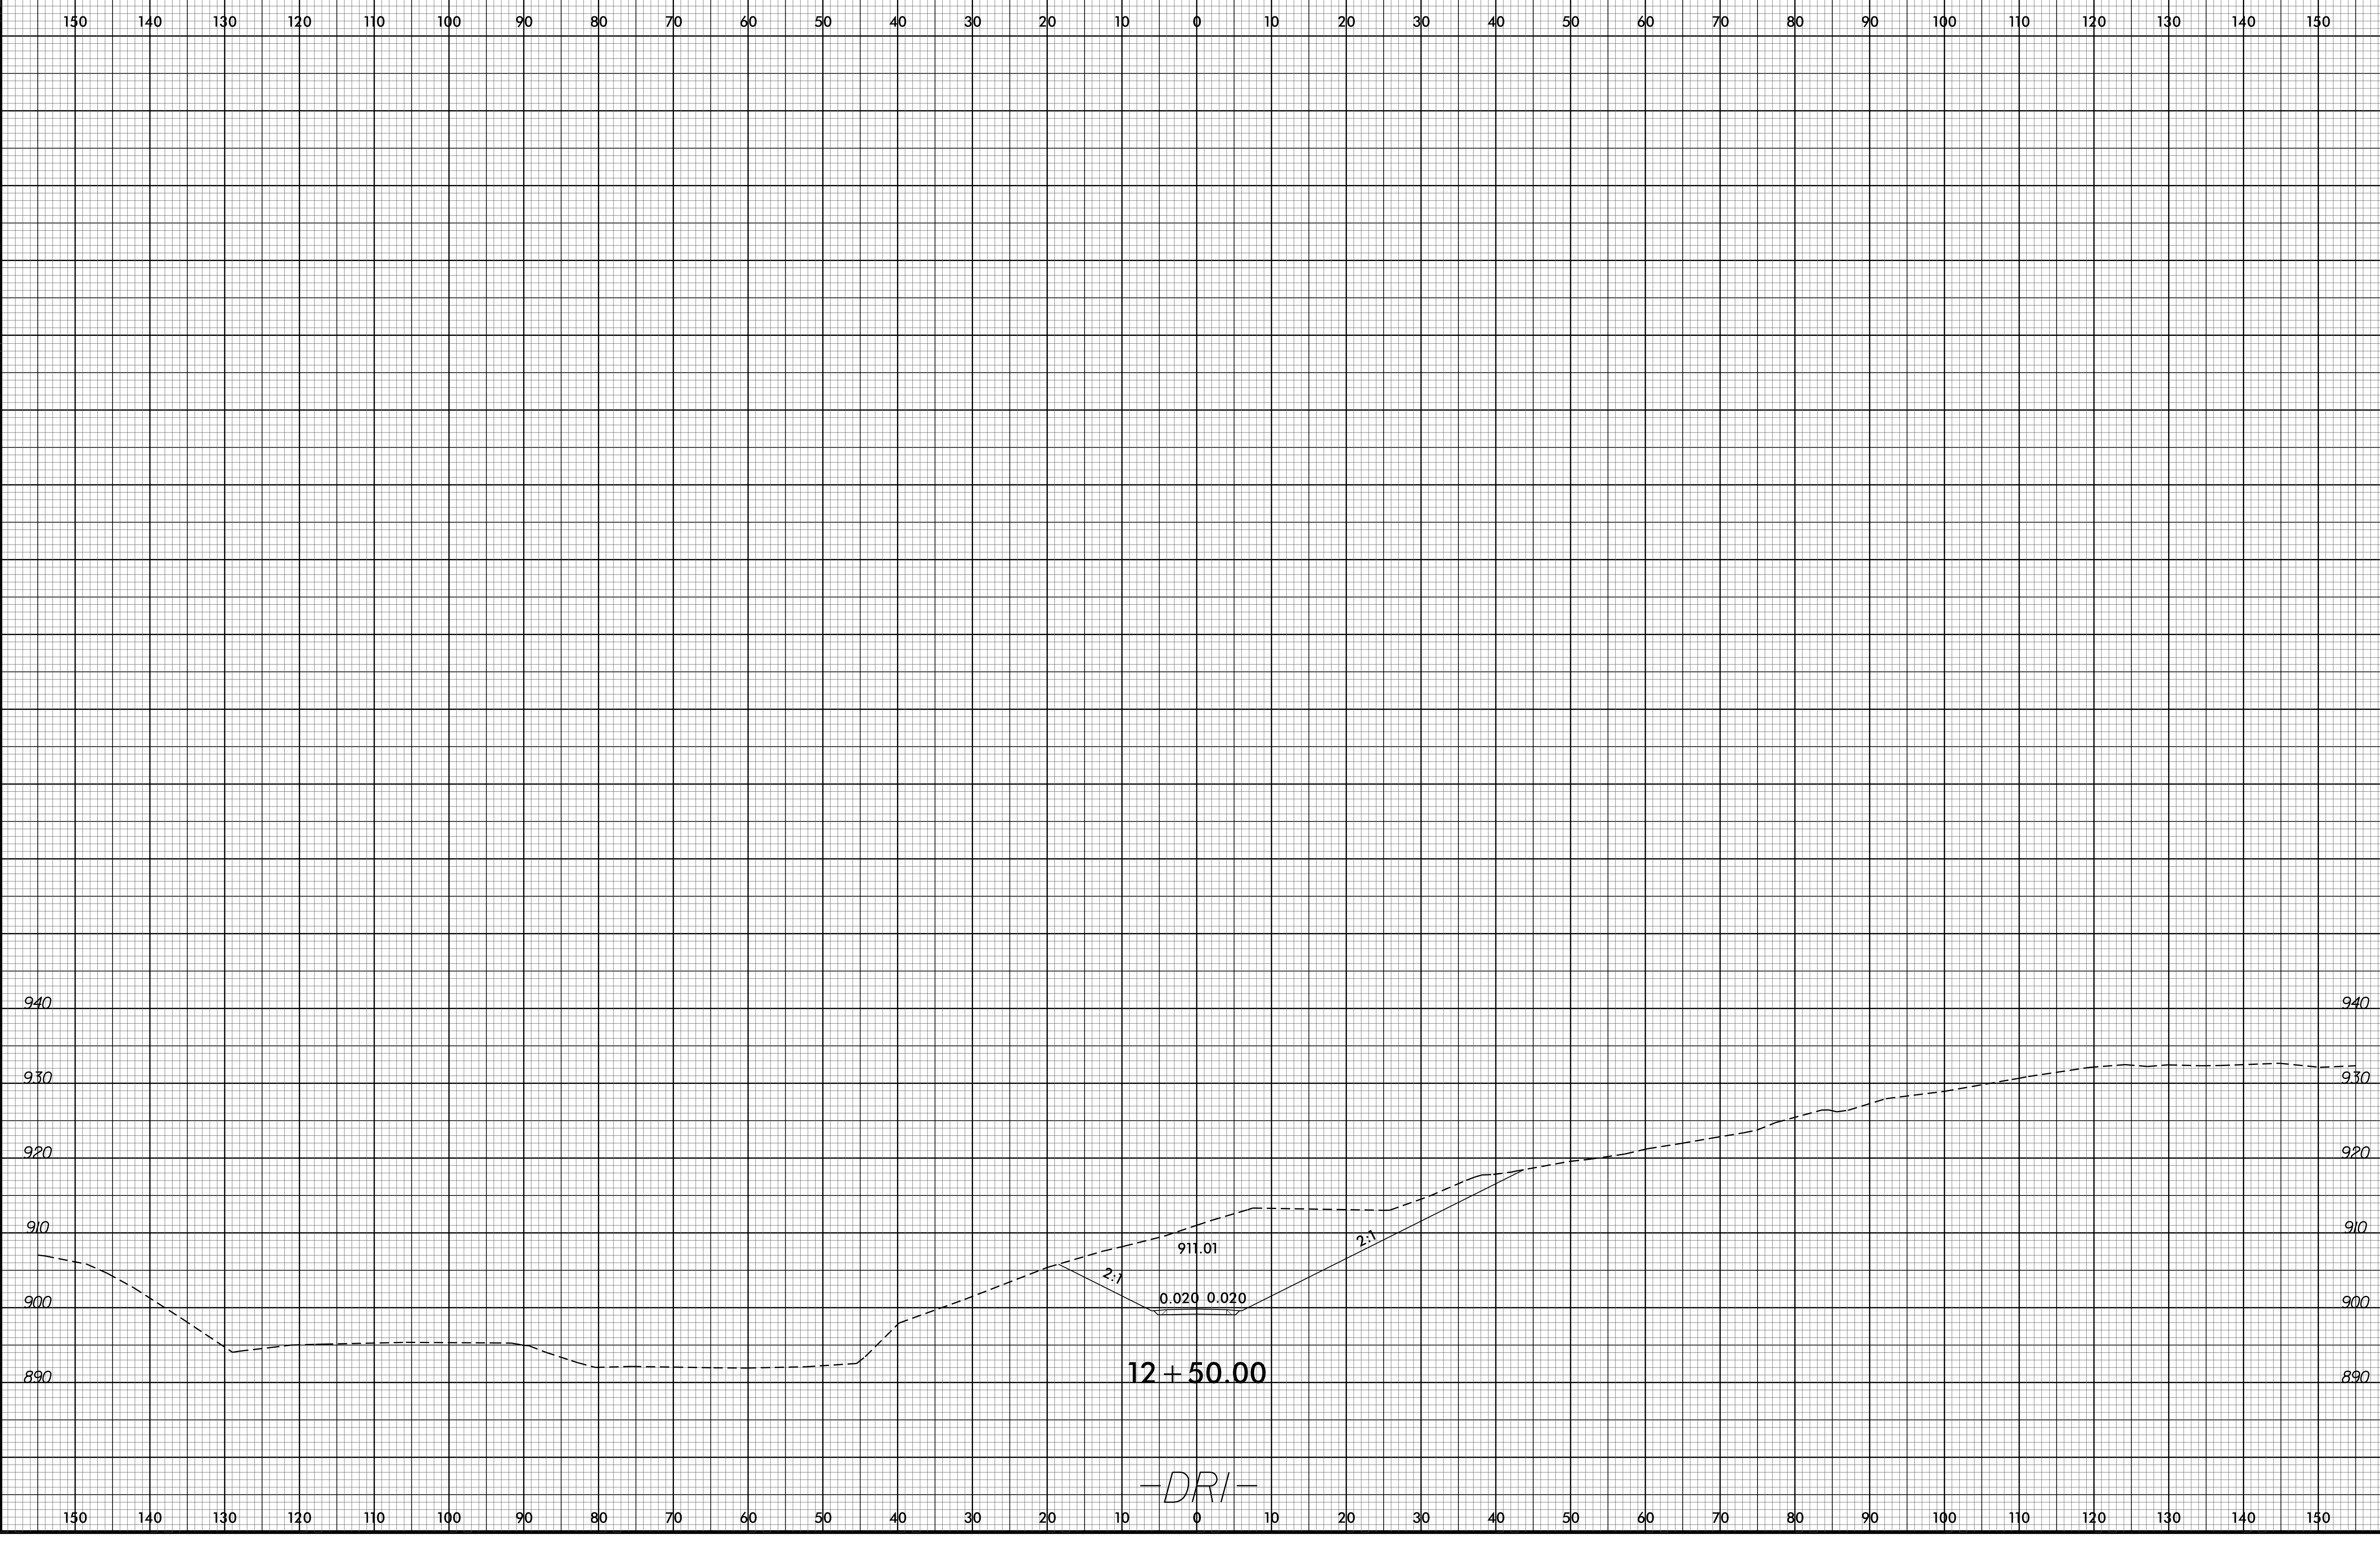

05-MAR-2021 14:22  
R:\Roadway\XSC\BR0048\_Rev1\_DR1\_xp.dgn  
\$\$\$\$USERNAME\$\$\$\$