


6/23/16

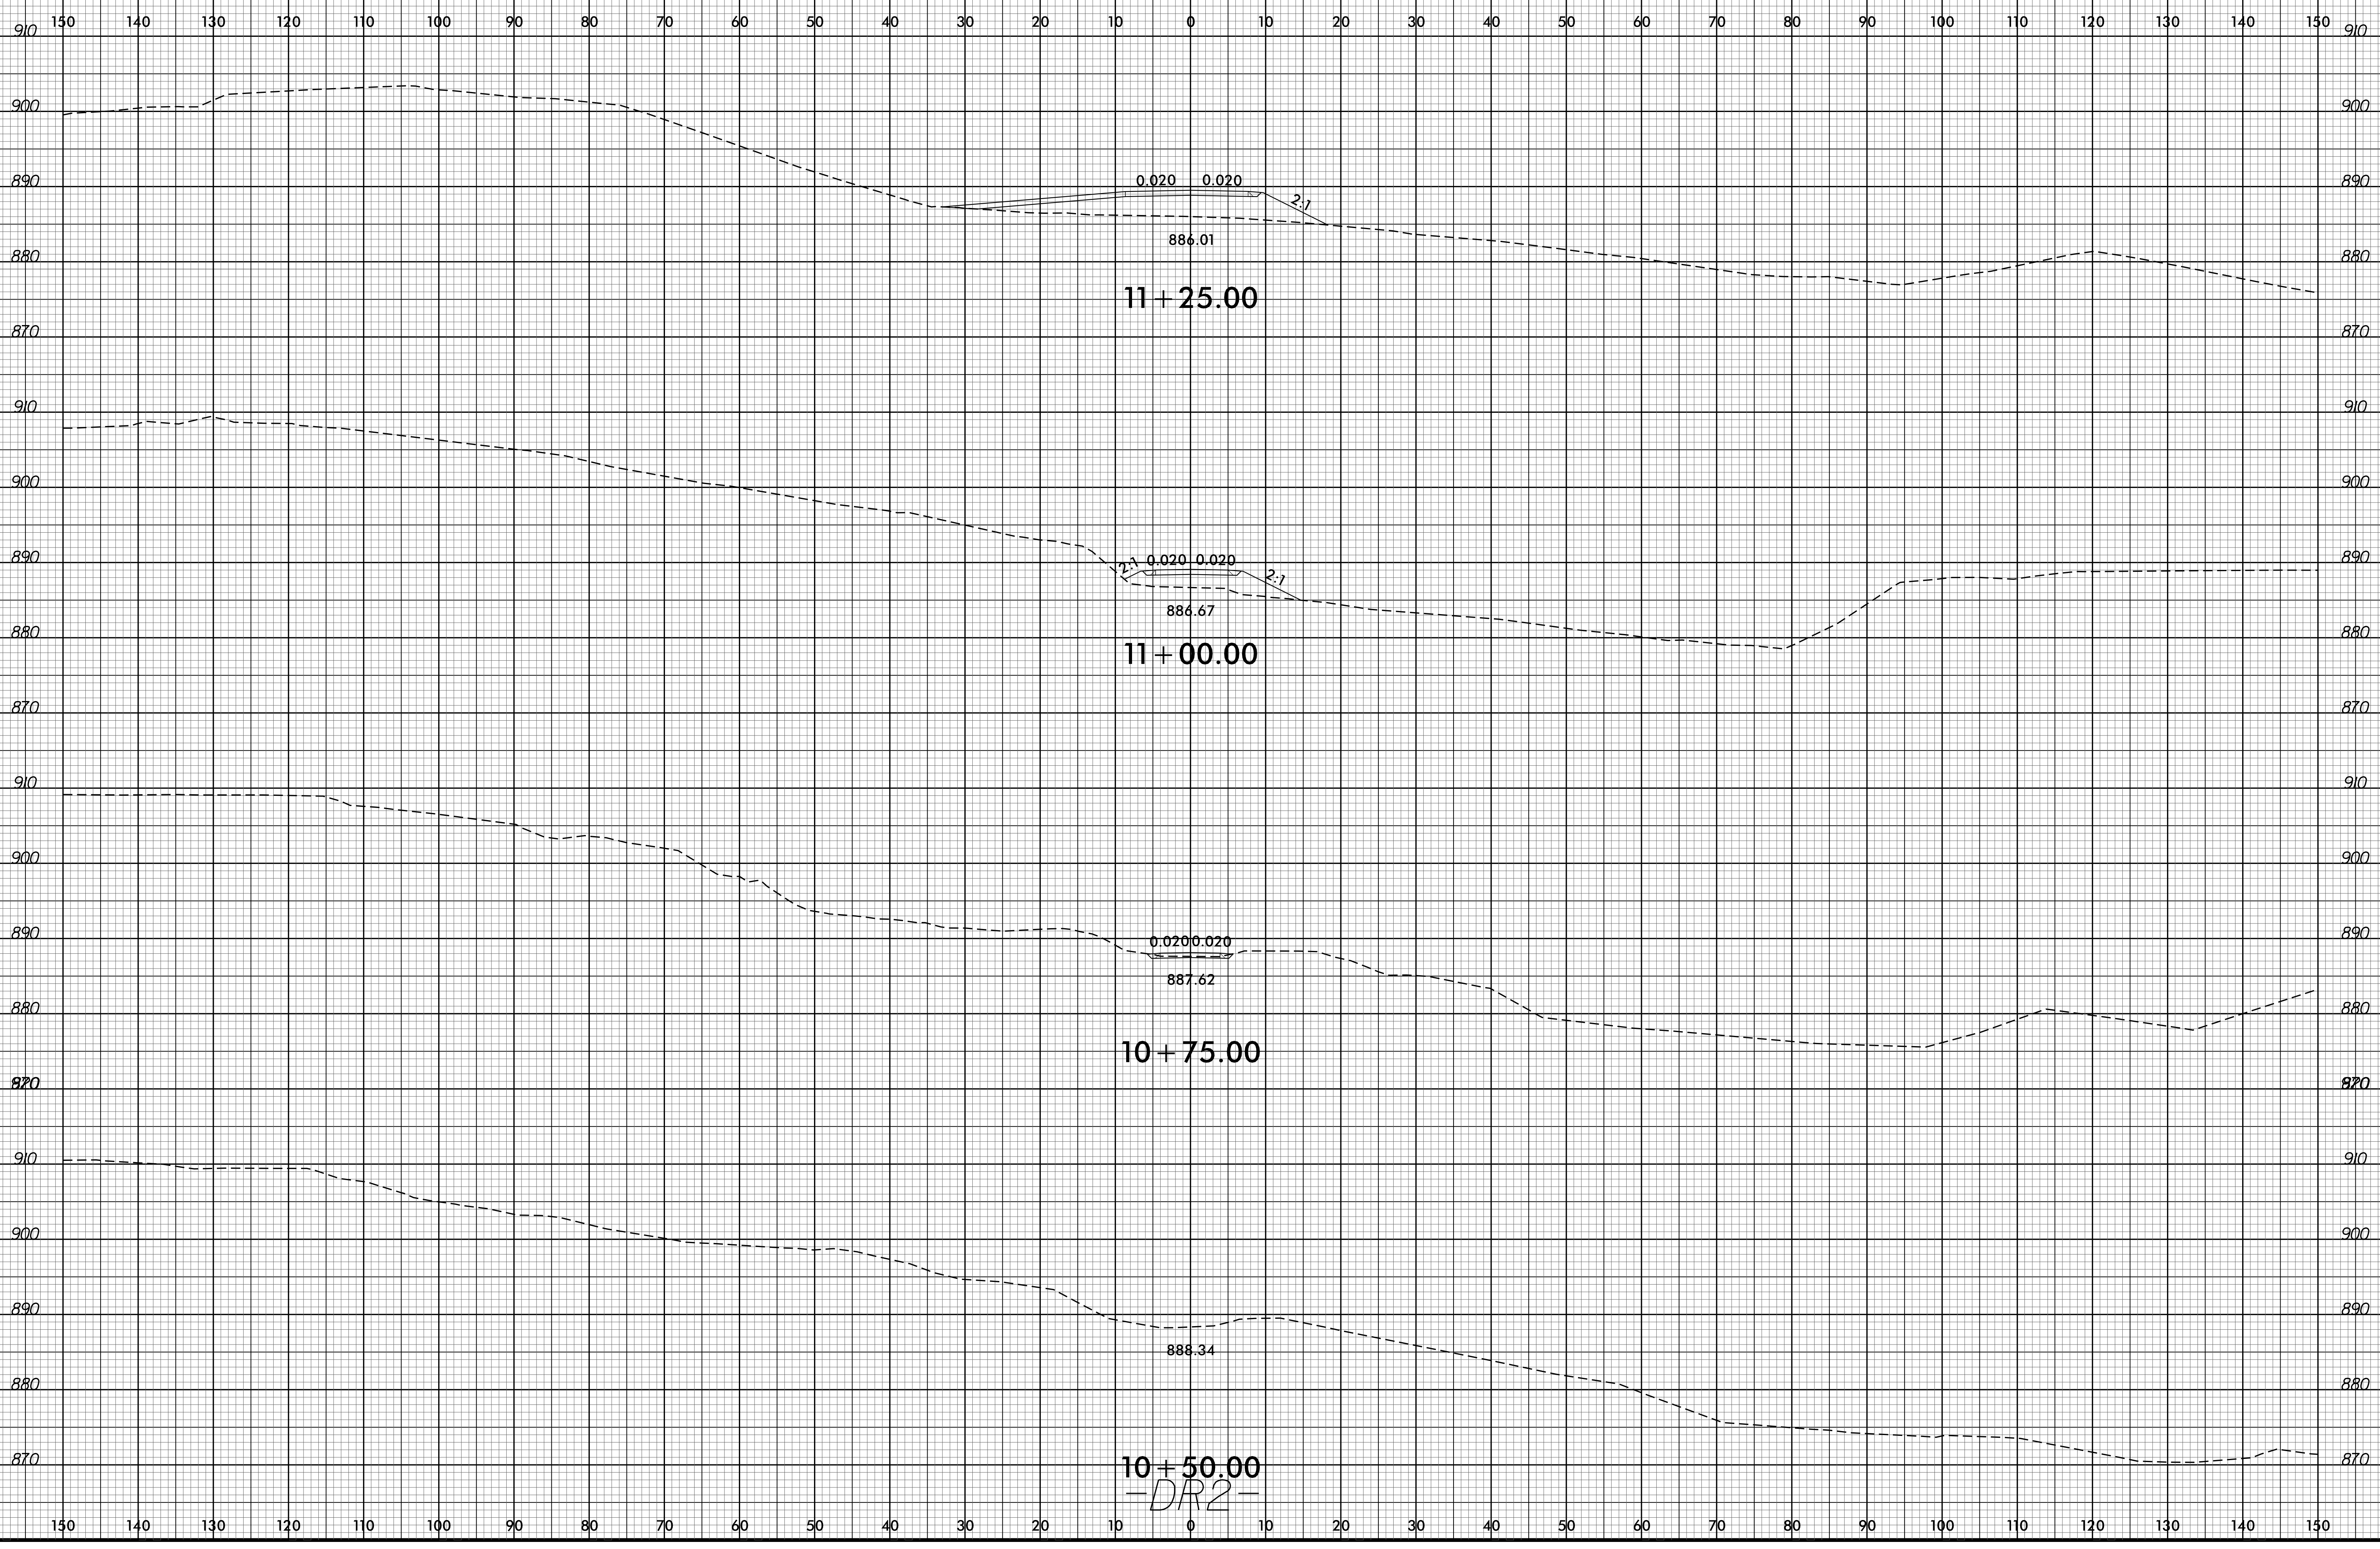

05-MAR-2021 14:25
R:\Roadway\XSC\BR0048_Rdy_DR2_xpl.dgn
\$\$\$\$USERNAME\$\$\$\$

10+50.00
-DR2-