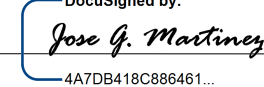



TIP NO. BR-0048	SHEET NO. PMP-1
APPROVED:  DATE: 3/30/2021	
	
DOCUMENT NOT CONSIDERED FINAL UNLESS ALL SIGNATURES COMPLETED	

**STATE OF NORTH CAROLINA
DEPARTMENT OF TRANSPORTATION**

**PAVEMENT MARKING PLAN
SURRY COUNTY**

LOCATION: BRIDGE #103 ON NC268 OVER MITCHELL RIVER

T.I.P.: BR-0048

CONTRACT: C204621

ROADWAY STANDARD DRAWING

THE FOLLOWING ROADWAY STANDARDS AS APPEAR IN "ROADWAY STANDARD DRAWINGS" - PROJECT SERVICES UNIT - N.C. DEPARTMENT OF TRANSPORTATION - RALEIGH, N.C., DATED JANUARY 2018 ARE APPLICABLE TO THIS PROJECT AND BY REFERENCE HEREBY ARE CONSIDERED A PART OF THESE PLANS:

STD. NO.	TITLE
1205.01	PAVEMENT MARKINGS - LINE TYPES AND OFFSETS
1205.02	PAVEMENT MARKINGS - TWO-LANE AND MULTILANE ROADWAYS
1205.04	PAVEMENT MARKINGS - INTERSECTIONS
1205.12	PAVEMENT MARKINGS - BRIDGES
1250.01	RAISED PAVEMENT MARKERS - INSTALLATION SPACING
1251.01	RAISED PAVEMENT MARKERS - PERMANENT AND TEMPORARY
1253.01	RAISED PAVEMENT MARKERS - SNOWPLOWABLE
1261.01	GUARDRAIL AND BARRIER DELINEATORS - INSTALLATION SPACING
1261.02	GUARDRAIL AND BARRIER DELINEATORS - TYPES AND MOUNTING
1262.01	GUARDRAIL END DELINEATION

GENERAL NOTES

THE FOLLOWING GENERAL NOTES APPLY AT ALL TIMES FOR THE DURATION OF THE CONSTRUCTION PROJECT, EXCEPT WHEN OTHERWISE NOTED IN THE PLAN, OR DIRECTED BY THE ENGINEER.

- A) INSTALL PAVEMENT MARKINGS AND PAVEMENT MARKERS ON THE FINAL SURFACE AS FOLLOWS:

ROAD NAME	MARKING	MARKER
NC268	POLYUREA	SNOWPLOWABLE Non-Cast Iron (RAISED ON BRIDGE DECKS)

- B) TIE PROPOSED PAVEMENT MARKING LINES TO EXISTING PAVEMENT MARKING LINES.
 C) REMOVE/REPLACE ANY CONFLICTING/DAMAGED PAVEMENT MARKINGS AND MARKERS.
 D) PASSING ZONES WILL BE DETERMINED IN THE FIELD AND MUST BE APPROVED BY THE ENGINEER.
 E) REMOVE ALL RESIDUE AND SURFACE LAITANCE BY ACCEPTABLE METHODS ON CONCRETE BRIDGE DECKS PRIOR TO PLACING POLYUREA PAVEMENT MARKING MATERIAL.
 F) SEE ROADWAY PLANS FOR ALTERNATE CURB RAMP DESIGNS WHEN INDICATED ON PAVEMENT MARKING DETAIL SHEETS.

INDEX


SHEET NO.	DESCRIPTION
PMP-1	PAVEMENT MARKING PLAN TITLE AND SCHEDULE SHEET
PMP-2	PAVEMENT MARKING DETAIL

**PAVEMENT
MARKING SCHEDULE**


SYMBOL	DESCRIPTION
	POLYUREA (4", 20 MIL)
V1	WHITE EDGELINE
V5	2 FT. - 6 FT./SP WHITE MINISKIP
V13	YELLOW DOUBLE CENTER
MA	PERMANENT RAISED MARKERS YELLOW & YELLOW
ME	SNOWPLOWABLE MARKERS YELLOW & YELLOW

PLAN PREPARED BY: N.C.D.O.T. SIGNING AND DELINEATION UNIT

K. L. JORDAN SIGNING & DELINEATION REGIONAL ENGINEER
 J. G. MARTINEZ, PE SIGNING & DELINEATION PROJECT DESIGN ENGINEER/TECHNICIAN

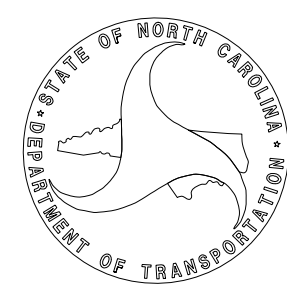

TIP NO.	SHEET NO.
BR-0048	PMP-2
APPROVED: <i>Jose G. Martinez</i>	DocuSigned by: <i>Jose G. Martinez</i>
DATE: 3/30/2021	447DB418C8B6461...
SEAL	
DOCUMENT NOT CONSIDERED FINAL UNLESS ALL SIGNATURES COMPLETED	

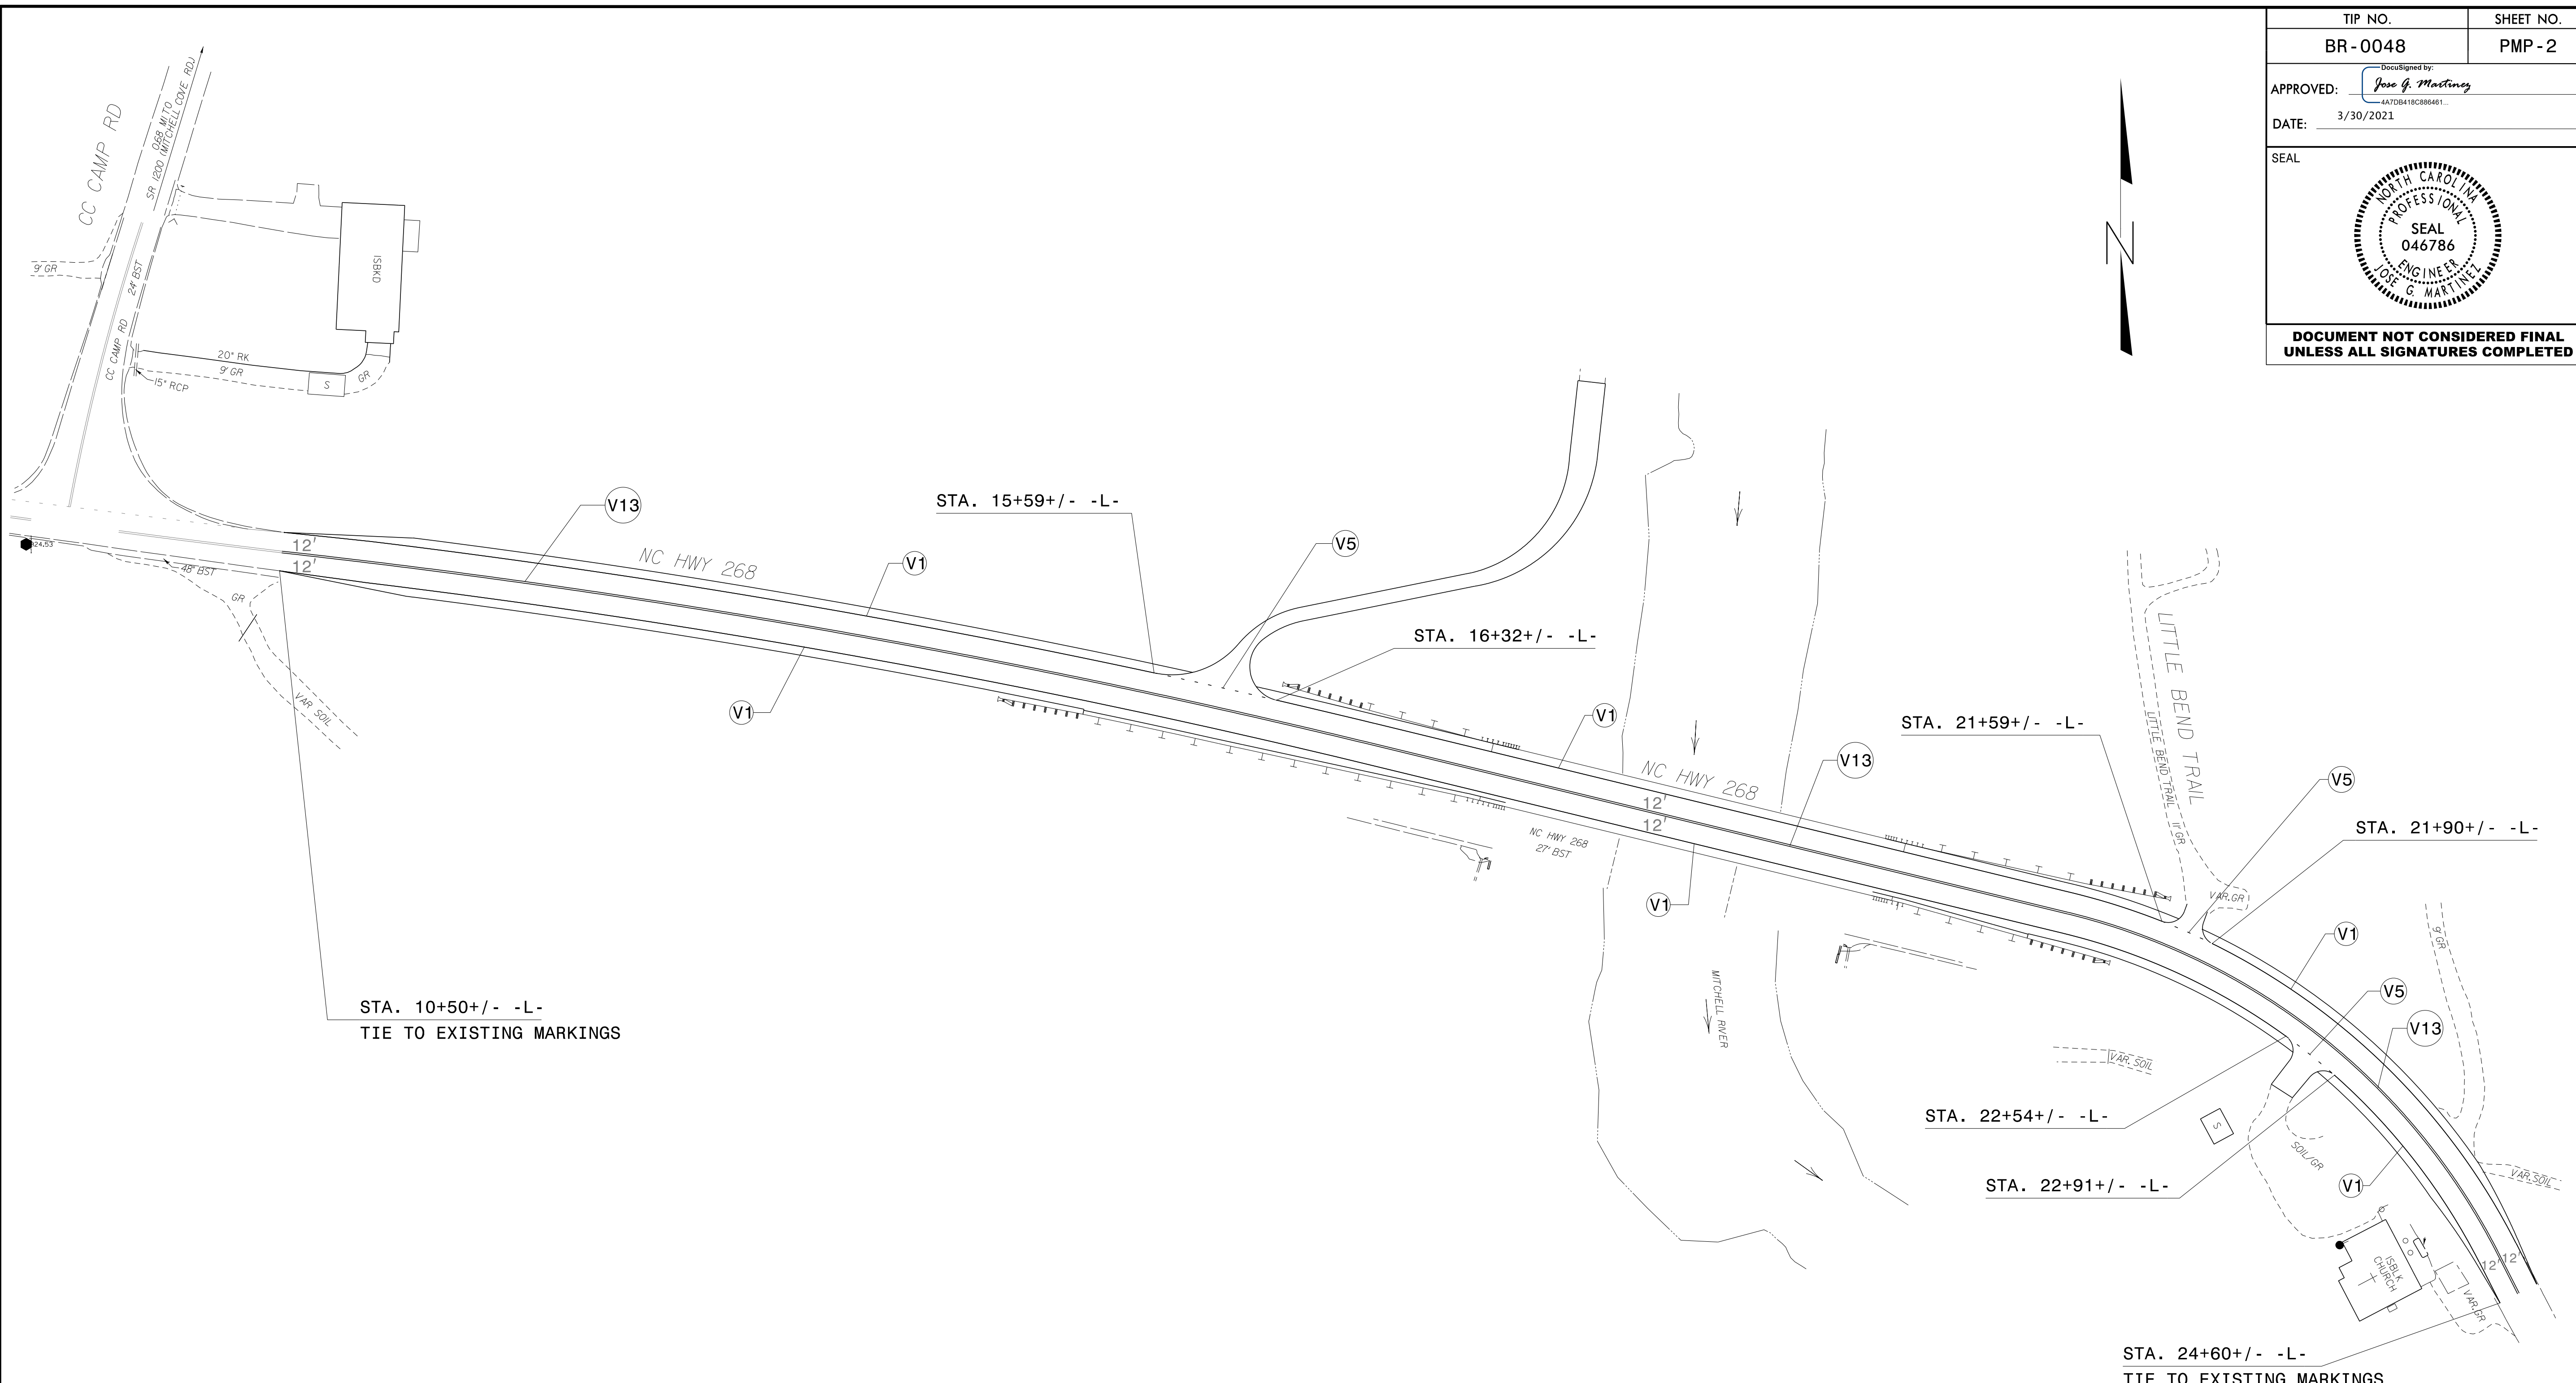

PROJECT NOTES

V1 WHITE EDGELINE (4", 20 MIL)
V5 2 FT. - 6 FT./SP WHITE MINISKIP (4", 20 MIL)
V13 YELLOW DOUBLE CENTER (4", 20 MIL)

PAVEMENT MARKING DETAIL

03/29/21
U:\Projects\2021\Sign Designs\Div I\BR-0048\Drawings\Files\BR-0048_PMP.dgn
User: jgmarfinez