



**UTILITIES BY OTHERS**

**NOTE:**  
 ALL PROPOSED UTILITY WORK SHOWN ON THIS SHEET WILL BE DONE BY OTHERS. NO PAYMENT WILL BE MADE TO THE CONTRACTOR FOR PROPOSED UTILITY WORK SHOWN ON THIS SHEET.

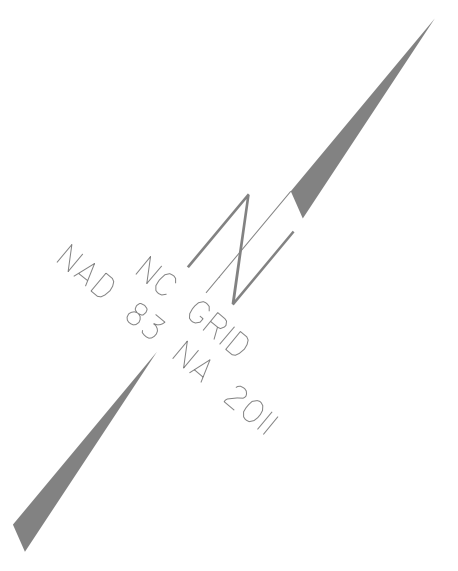

STAR COMMUNICATION WILL TEMPORARILY LAY THEIR FACILITIES ON TOP OF GROUND AWAY FROM CONSTRUCTION UNTIL PROJECT IS COMPLETE.

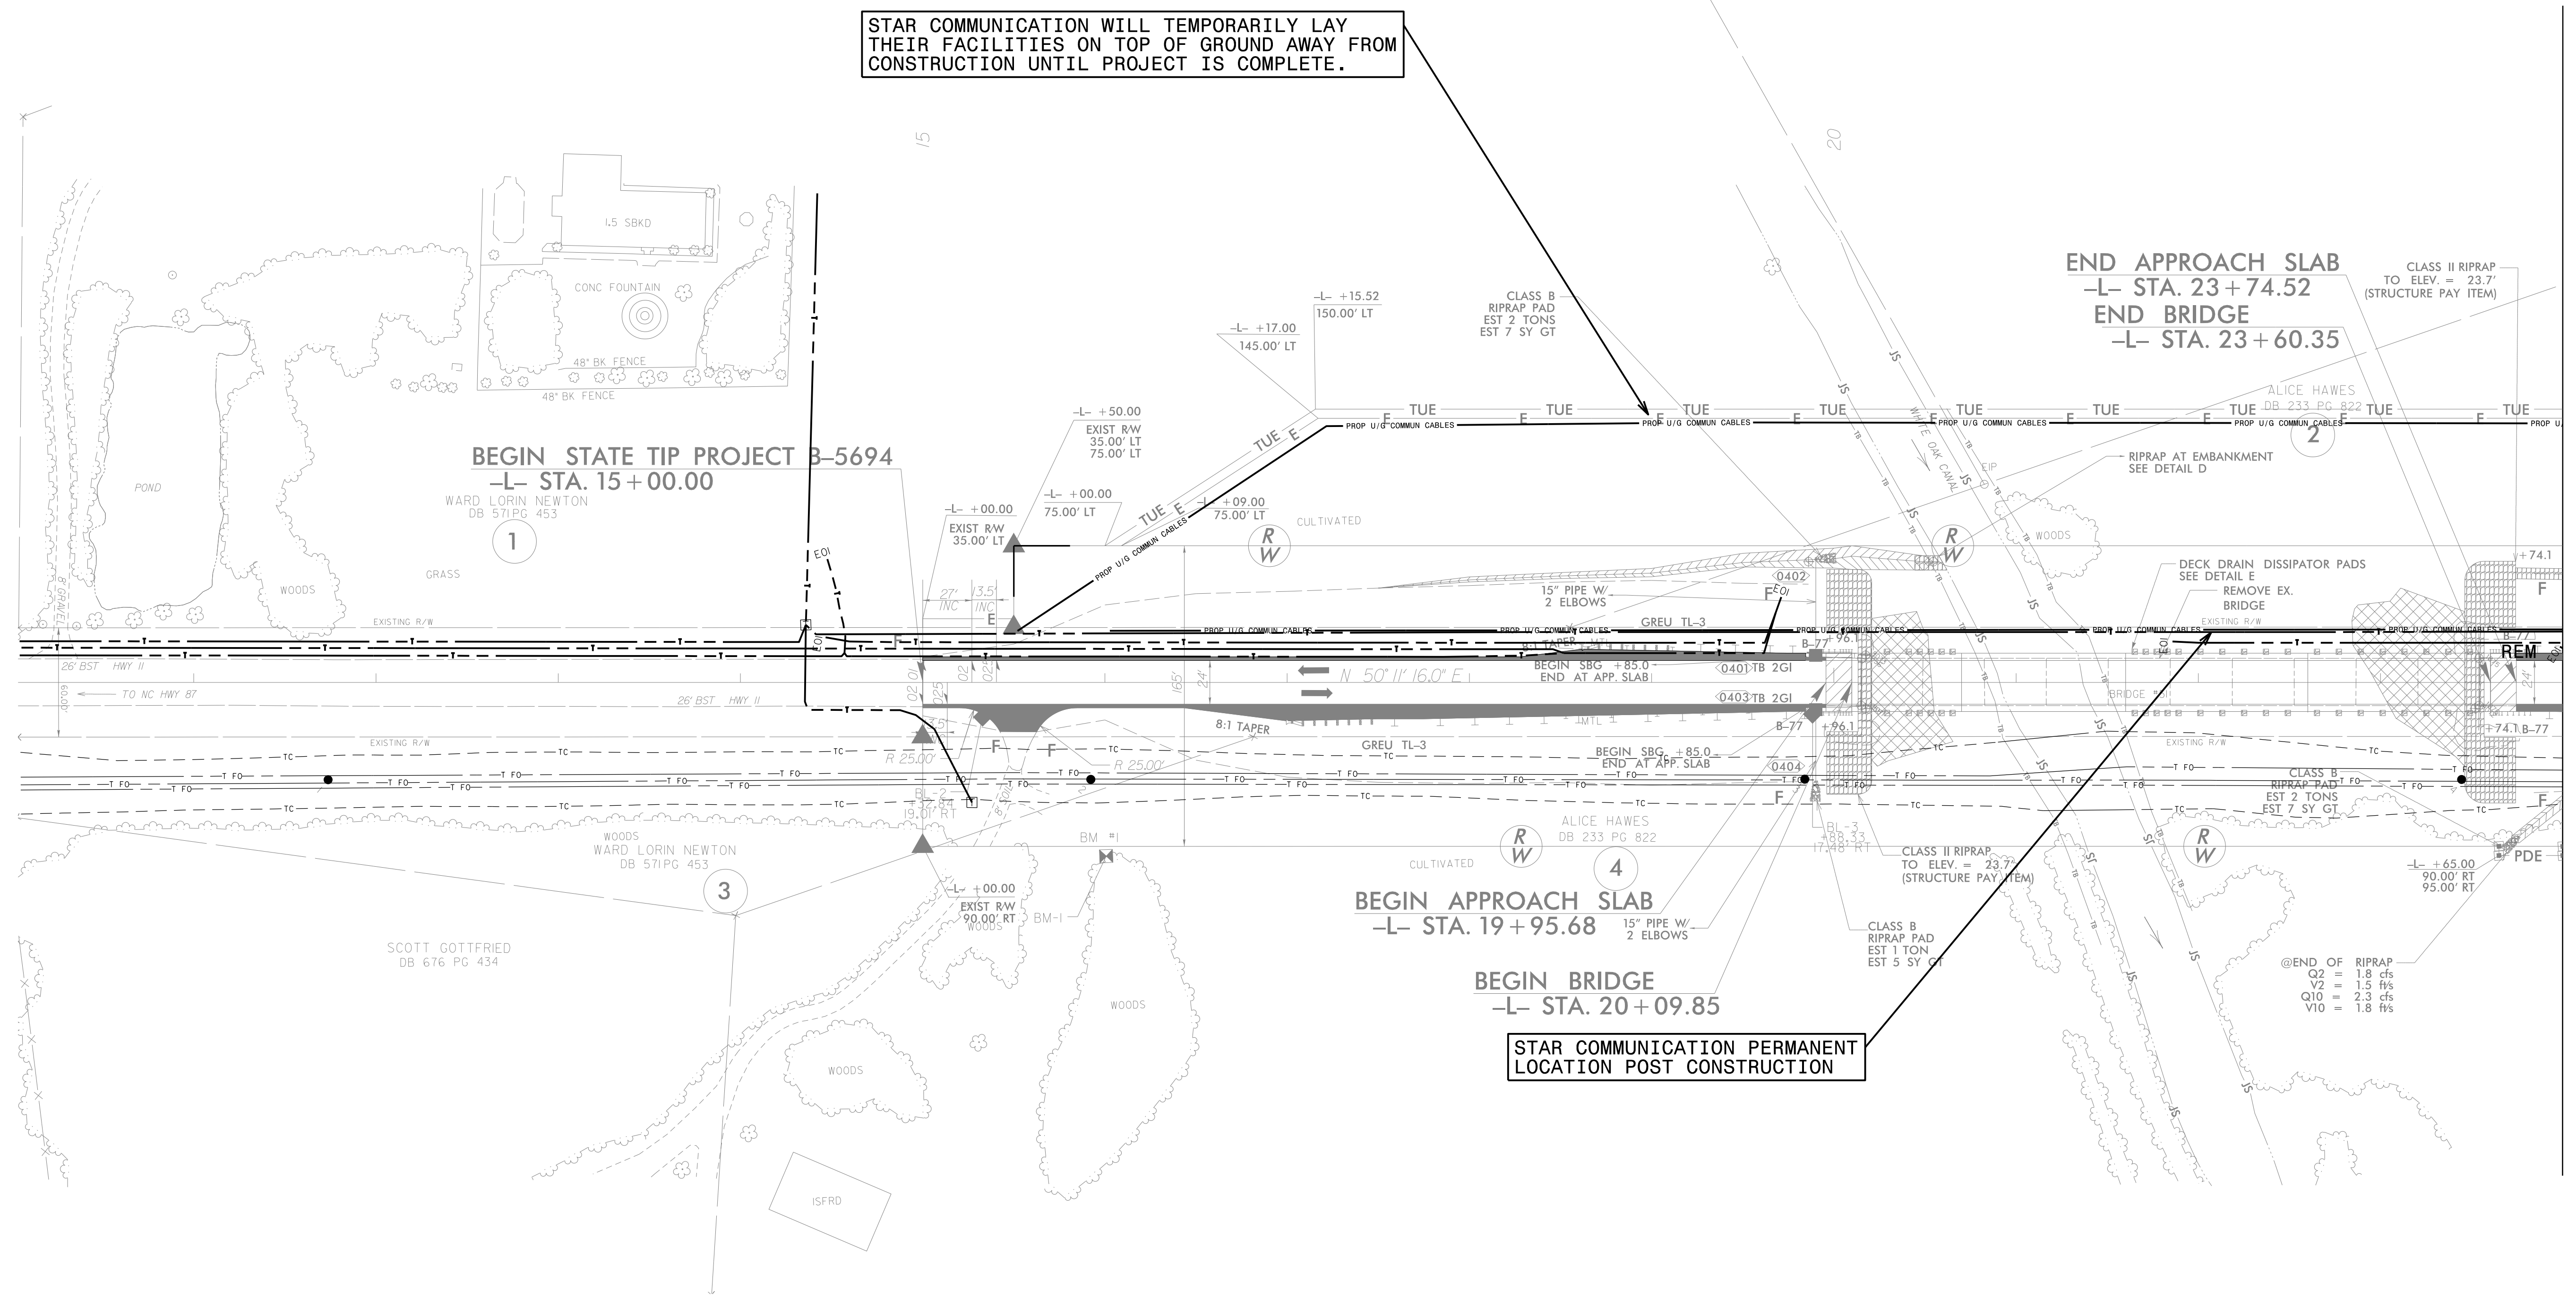

STAR COMMUNICATION PERMANENT LOCATION POST CONSTRUCTION

MATCH LINE STA. 24+00.0 - SEE SHEET UO-03

30-MAR-2022 10:51  
 N:\2018\20180105\4512 B-5694\Utilities\290.002.B-5694\_ut\_rdy04\_U002.psh.dgn  
 8/17/99