



6/23/16

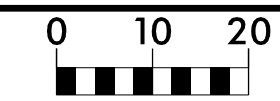

PROJ. REFERENCE NO.
B-5694

SHEET NO.
X-2

Note: Approximate quantities only. Unclassified Excavation, Borrow Excavation, Shoulder
Borrow, Fine Grading, Clearing and Grubbing, Breaking of Existing Pavement, and
Removal of Existing Pavement will be paid for at the contract lump sum price for "Grading."

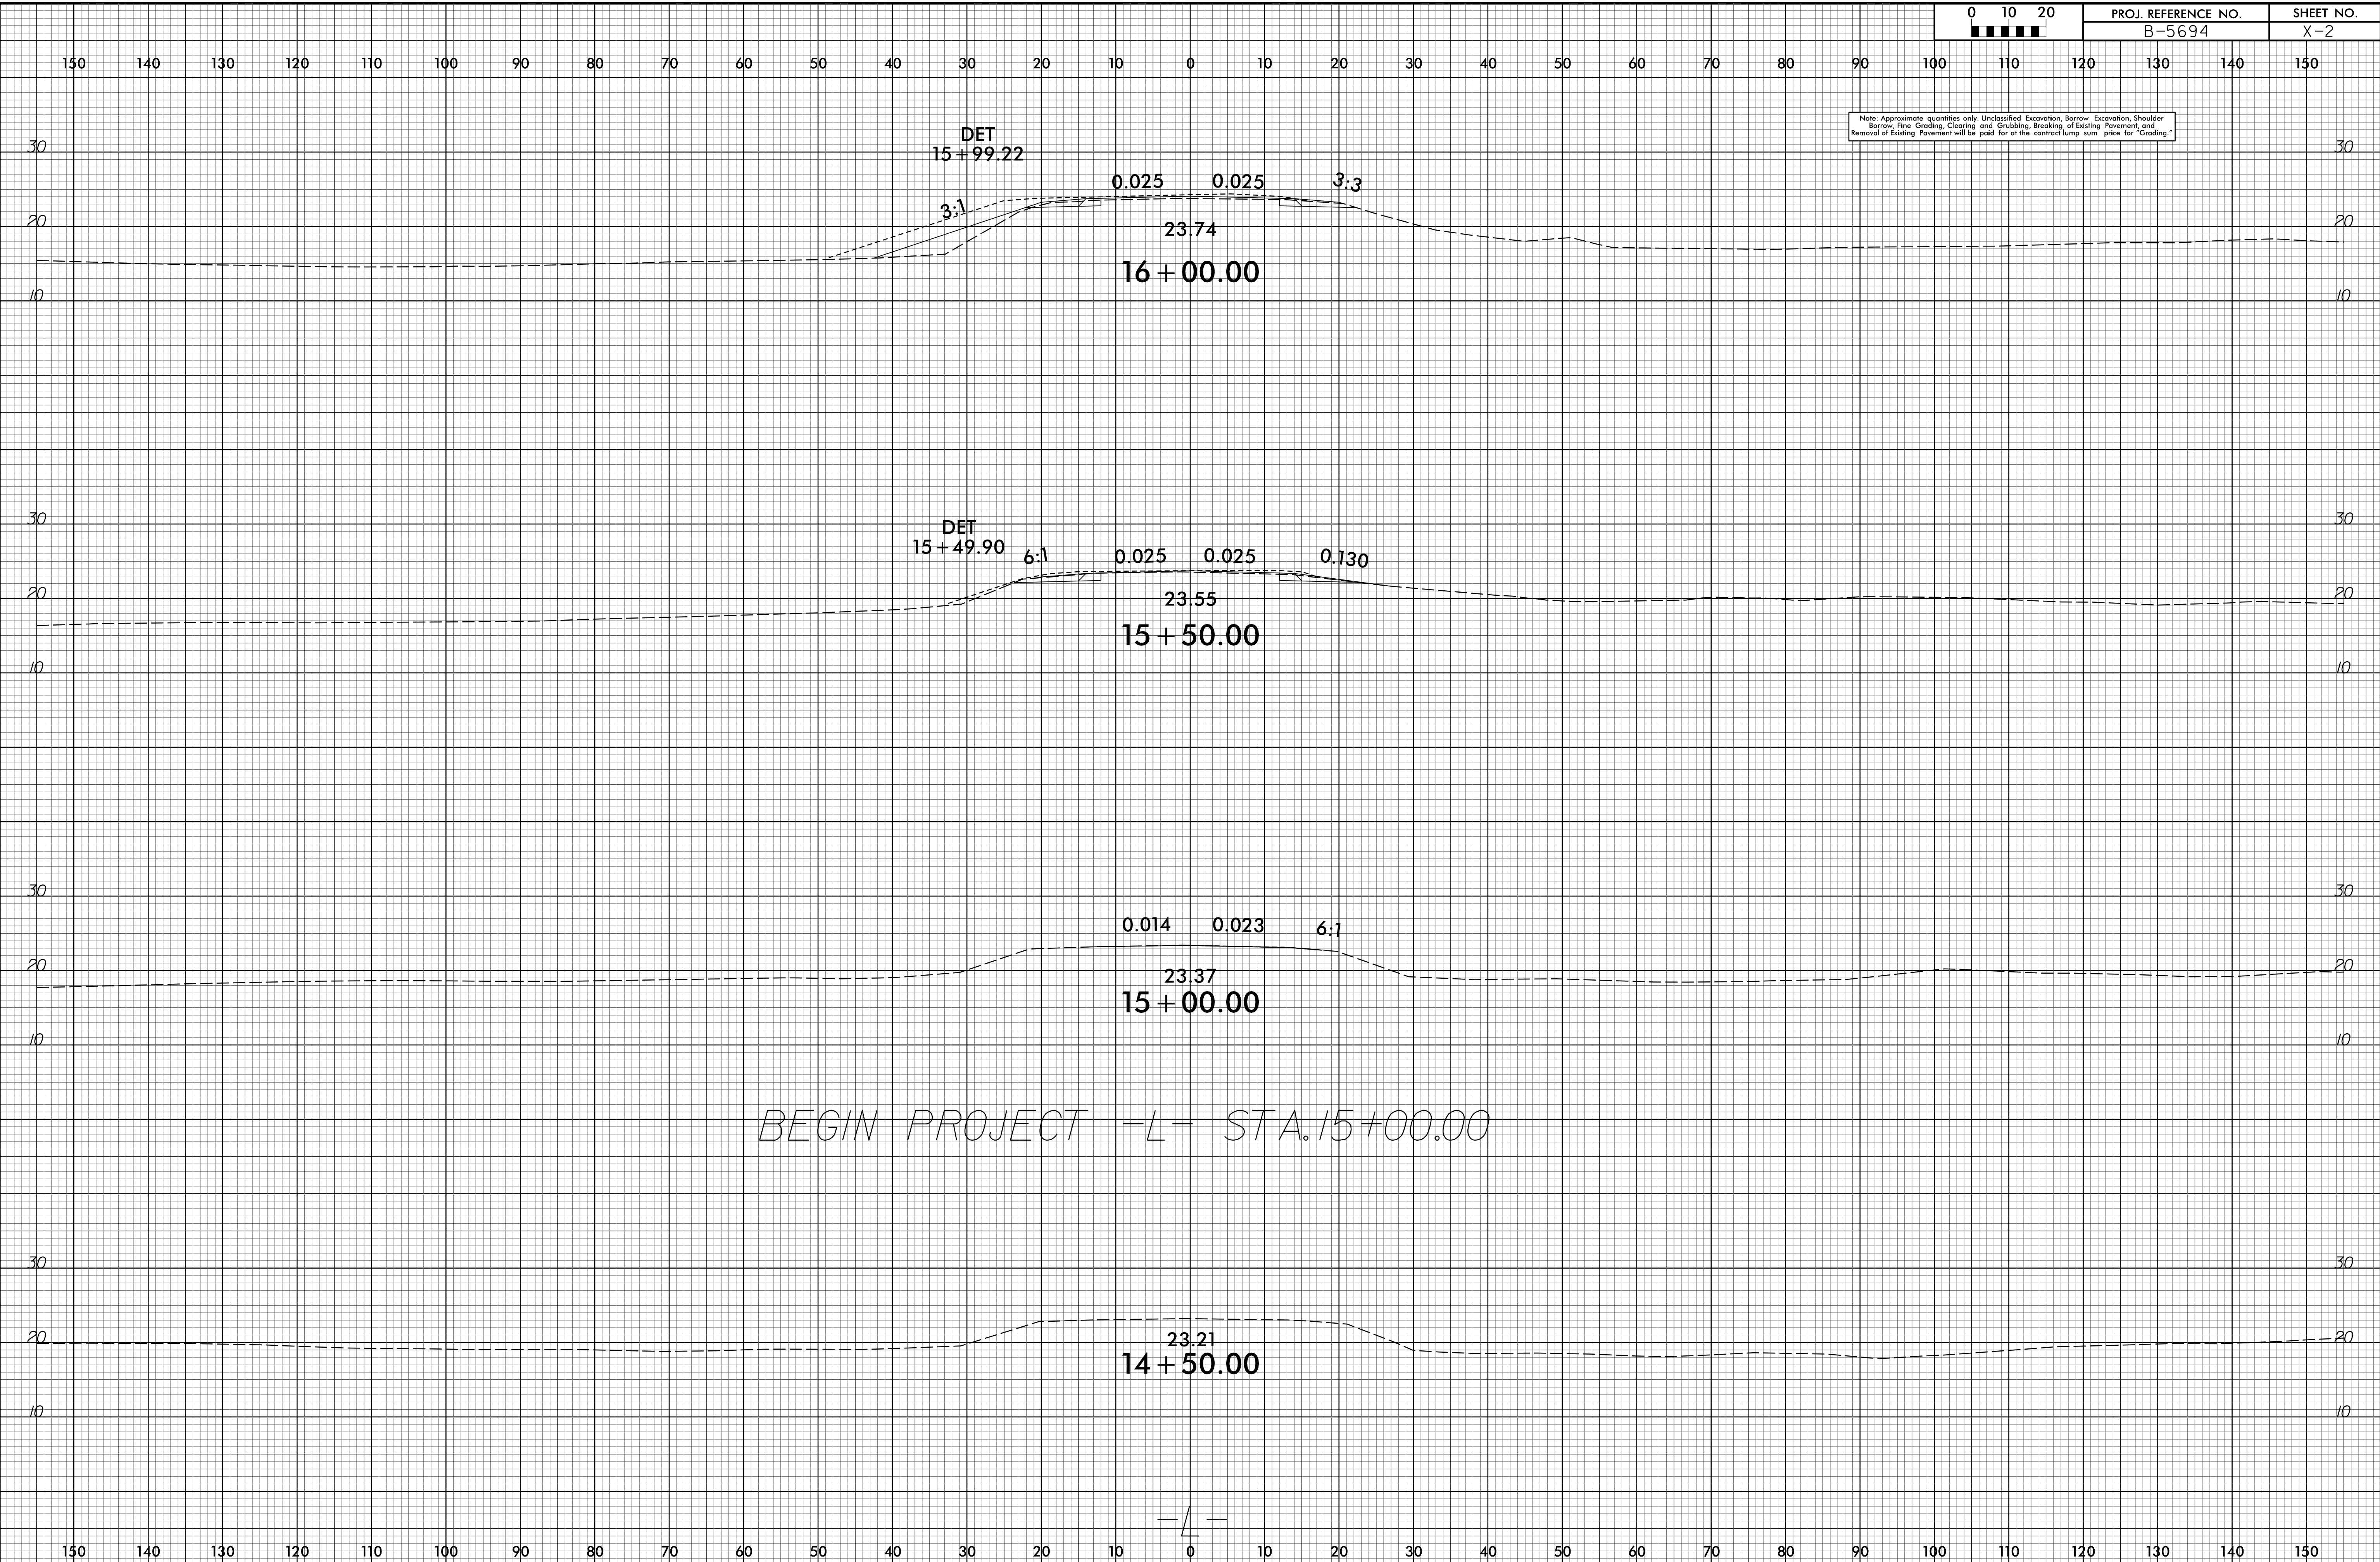

BEGIN PROJECT -L- STA. 15+00.00

04-FEB-2022 15:42
 \\P0181210100194512
 B-5694\Roadway\CorridorModeling\B-5694_RdJ_xpl.dgn