



6/23/16

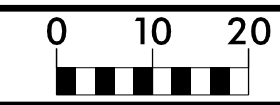

PROJ. REFERENCE NO.  
B-5694

SHEET NO.  
X-13

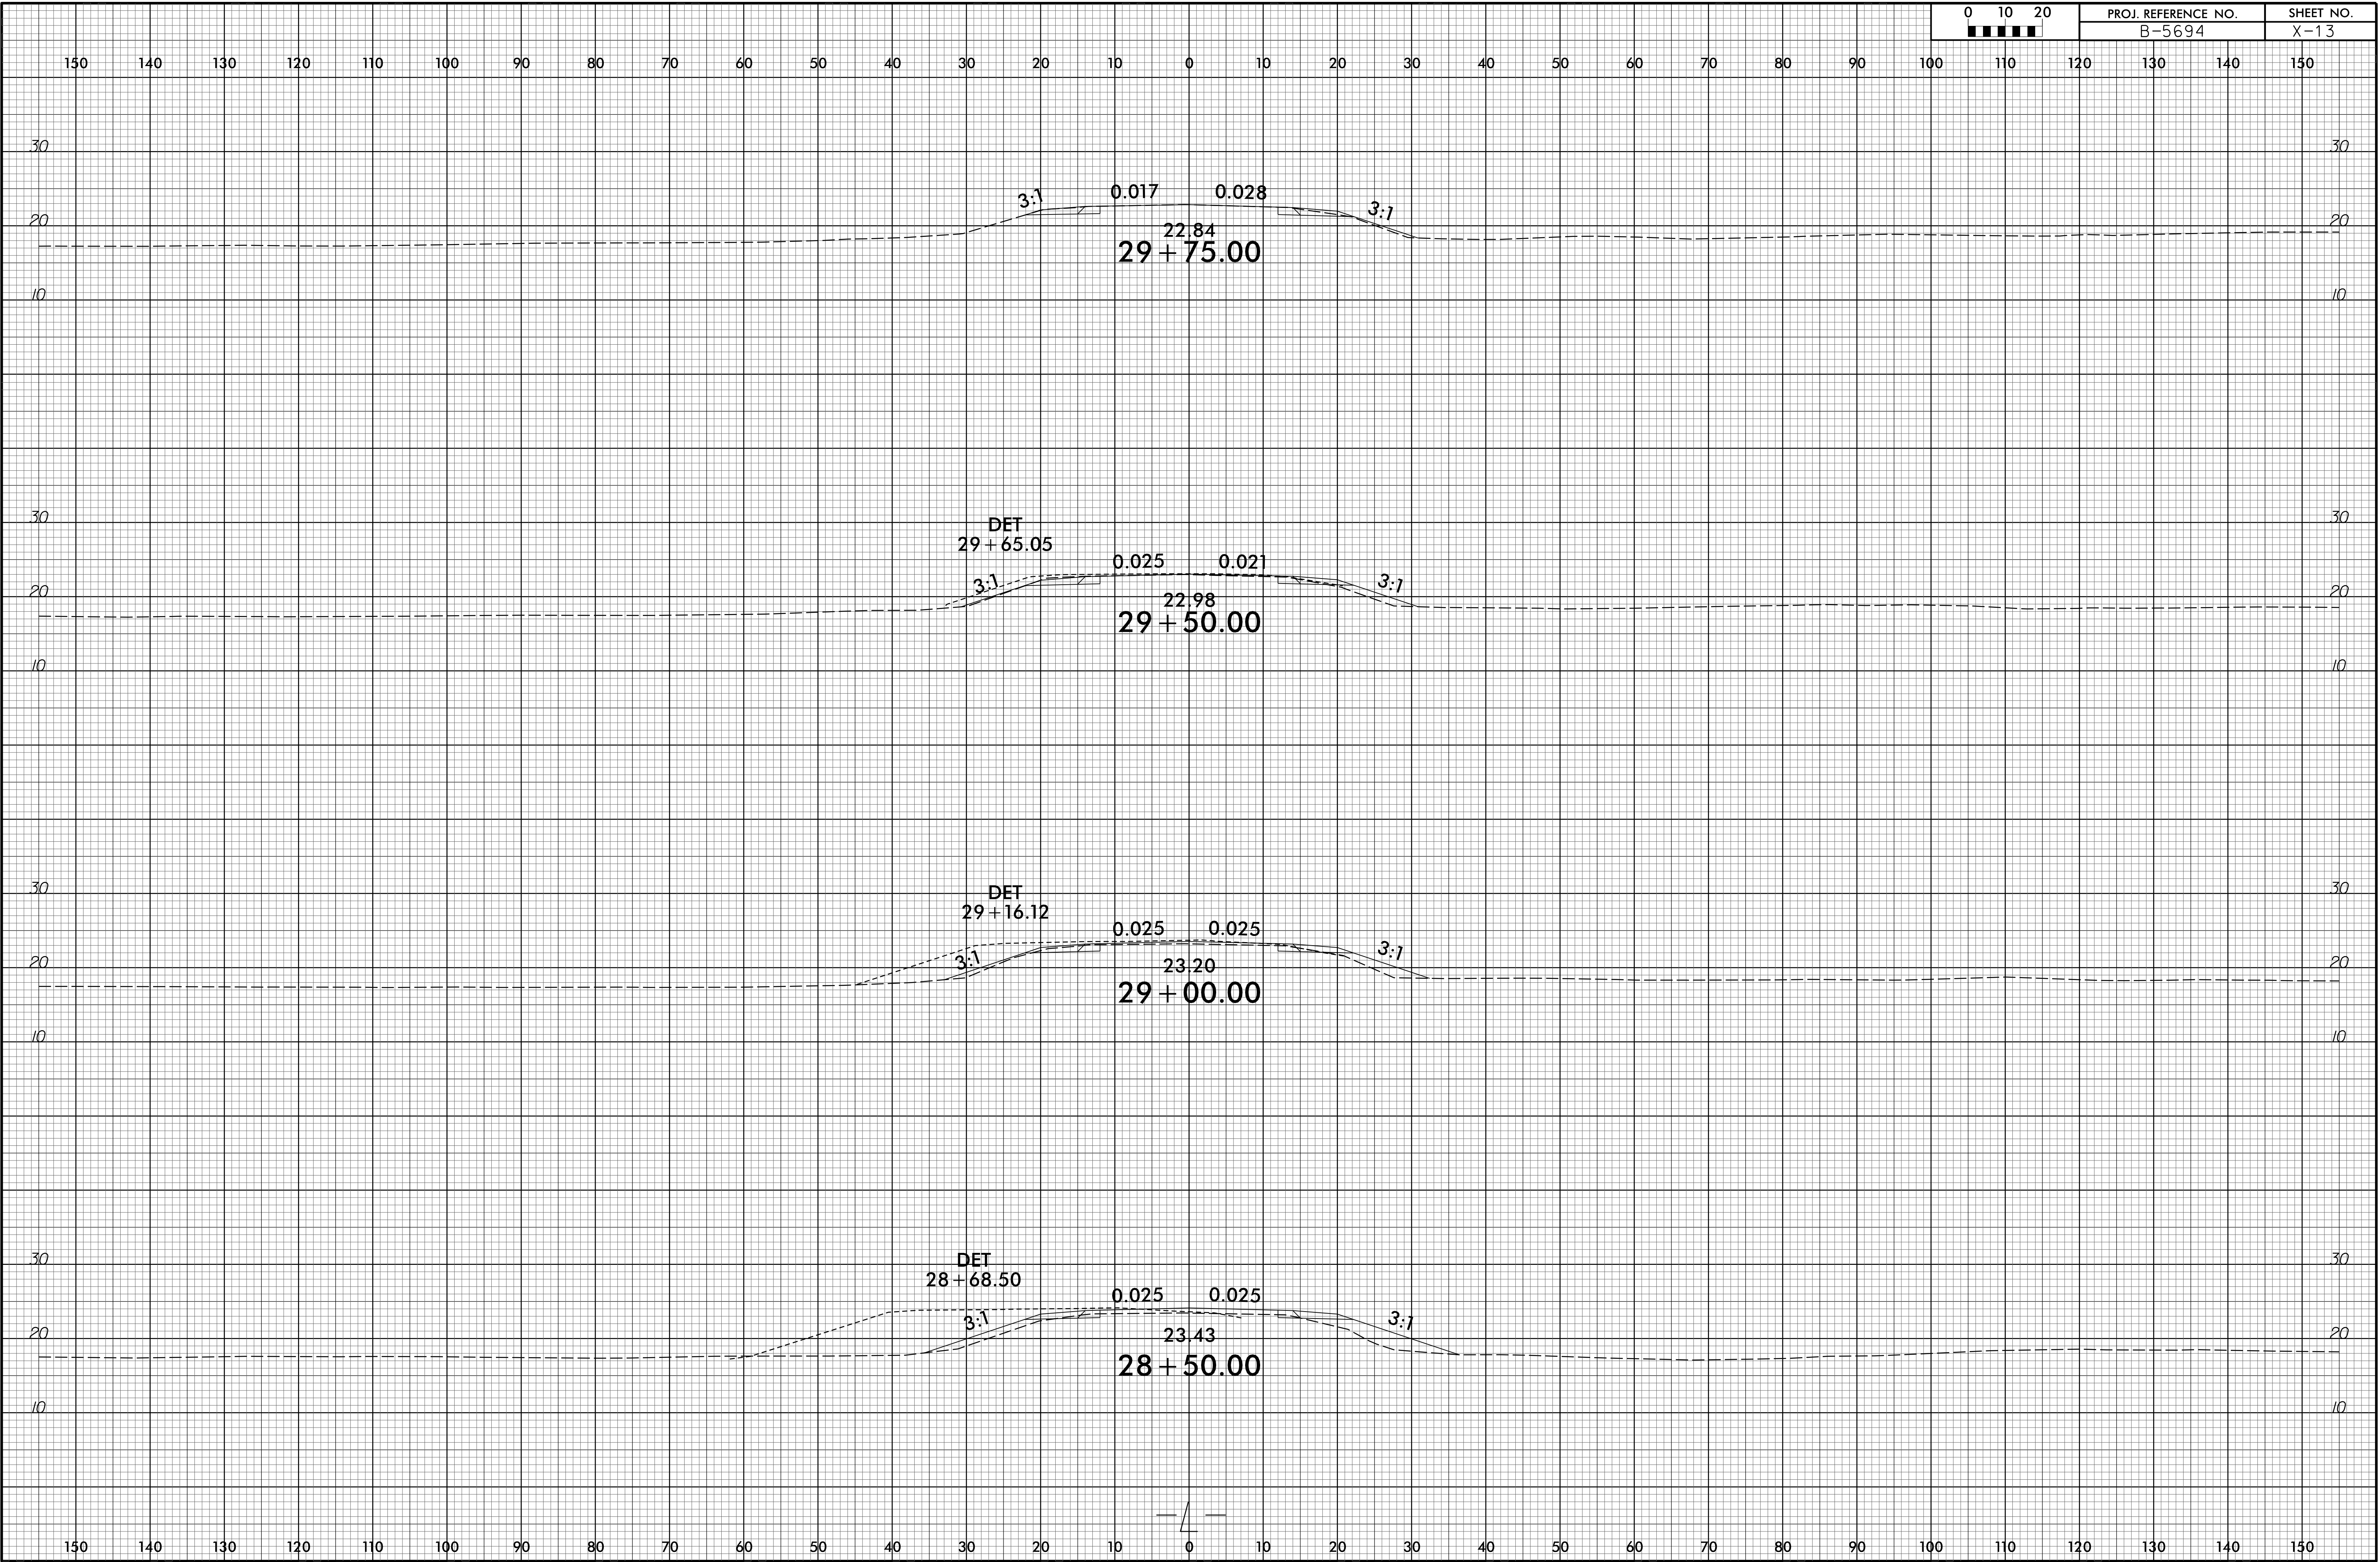

04-FEB-2022 15:42  
 \\P0181210180194512  
 B-5694\Roadway\CorridorModeling\B-5694\_RdJ\_xpl.dgn