



6/23/16

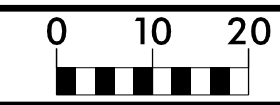

PROJ. REFERENCE NO.
B-5694

SHEET NO.
X-15

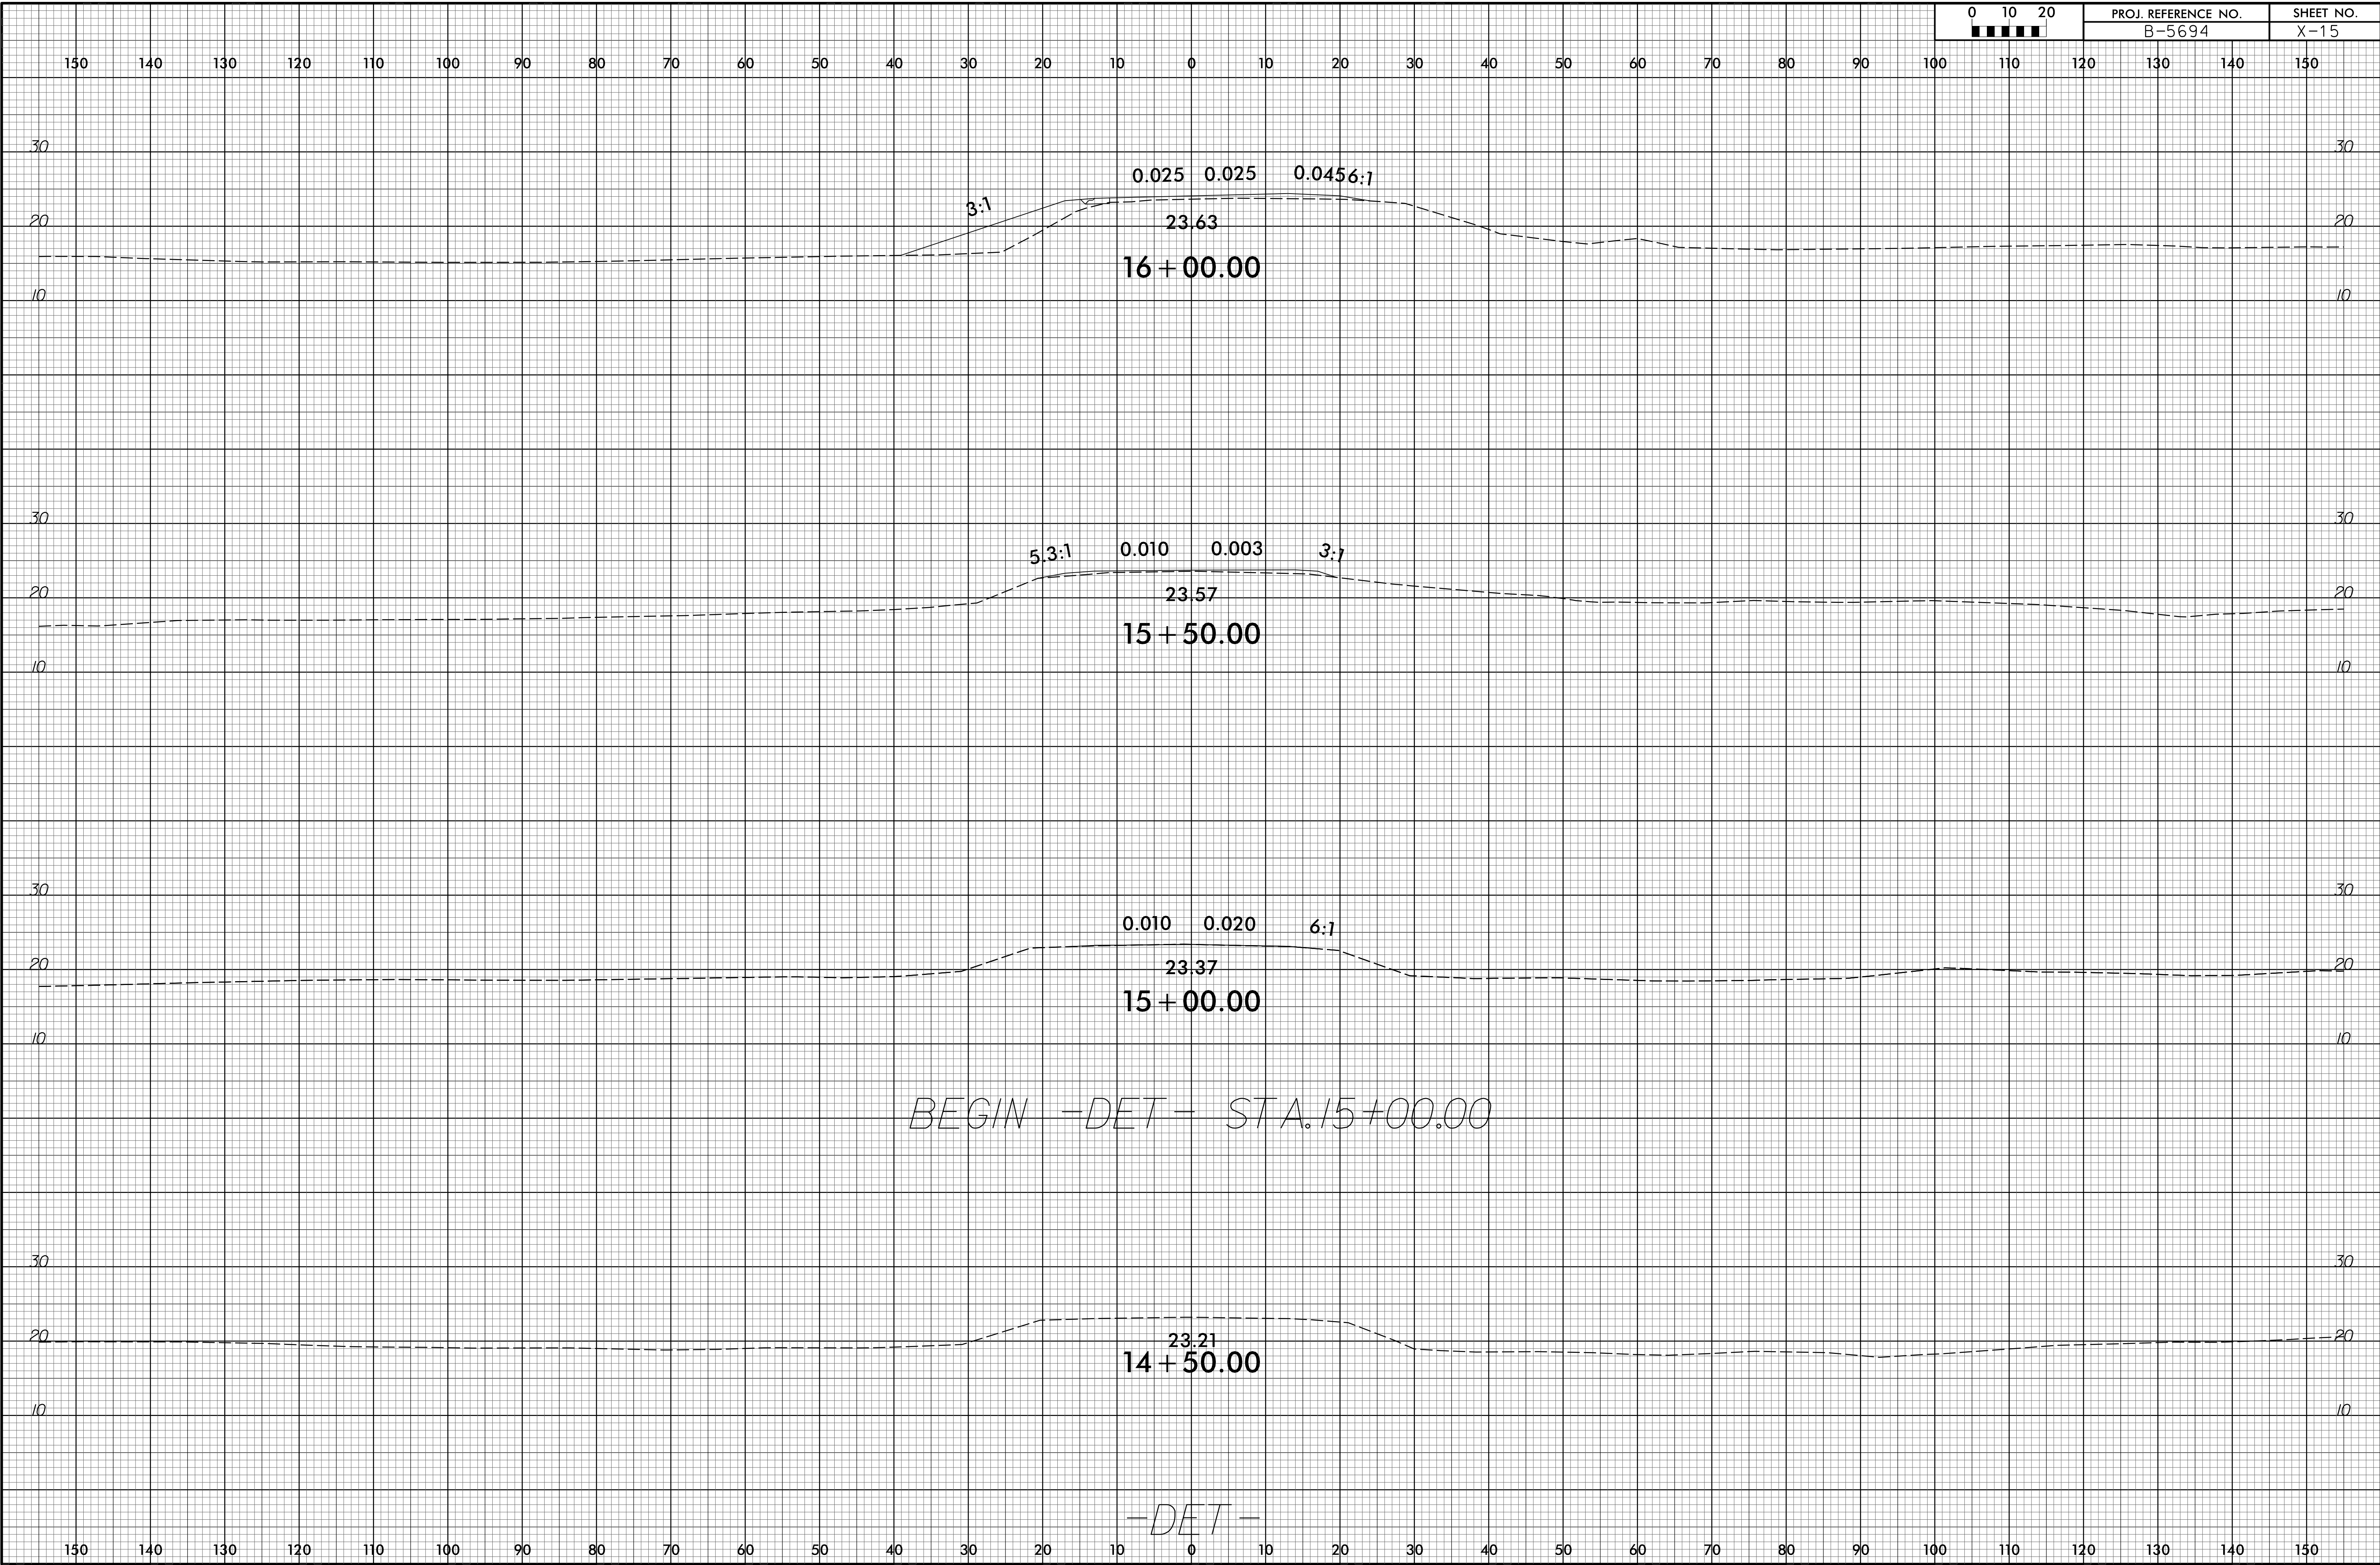

04-FEB-2022 15:42
 \\P0187\Users\180194512
 \Public\180194512\B-5694\Roadway\CorridorModeling\B-5694_Rdwy_det_xpl.dgn