


6/23/16

150 140 130 120 110 100 90 80 70 60 50 40 30 20 10 0 10 20 30 40 50 60 70 80 90 100 110 120 130 140 150

BEGIN BRIDGE -DET- STA. 20+40.09

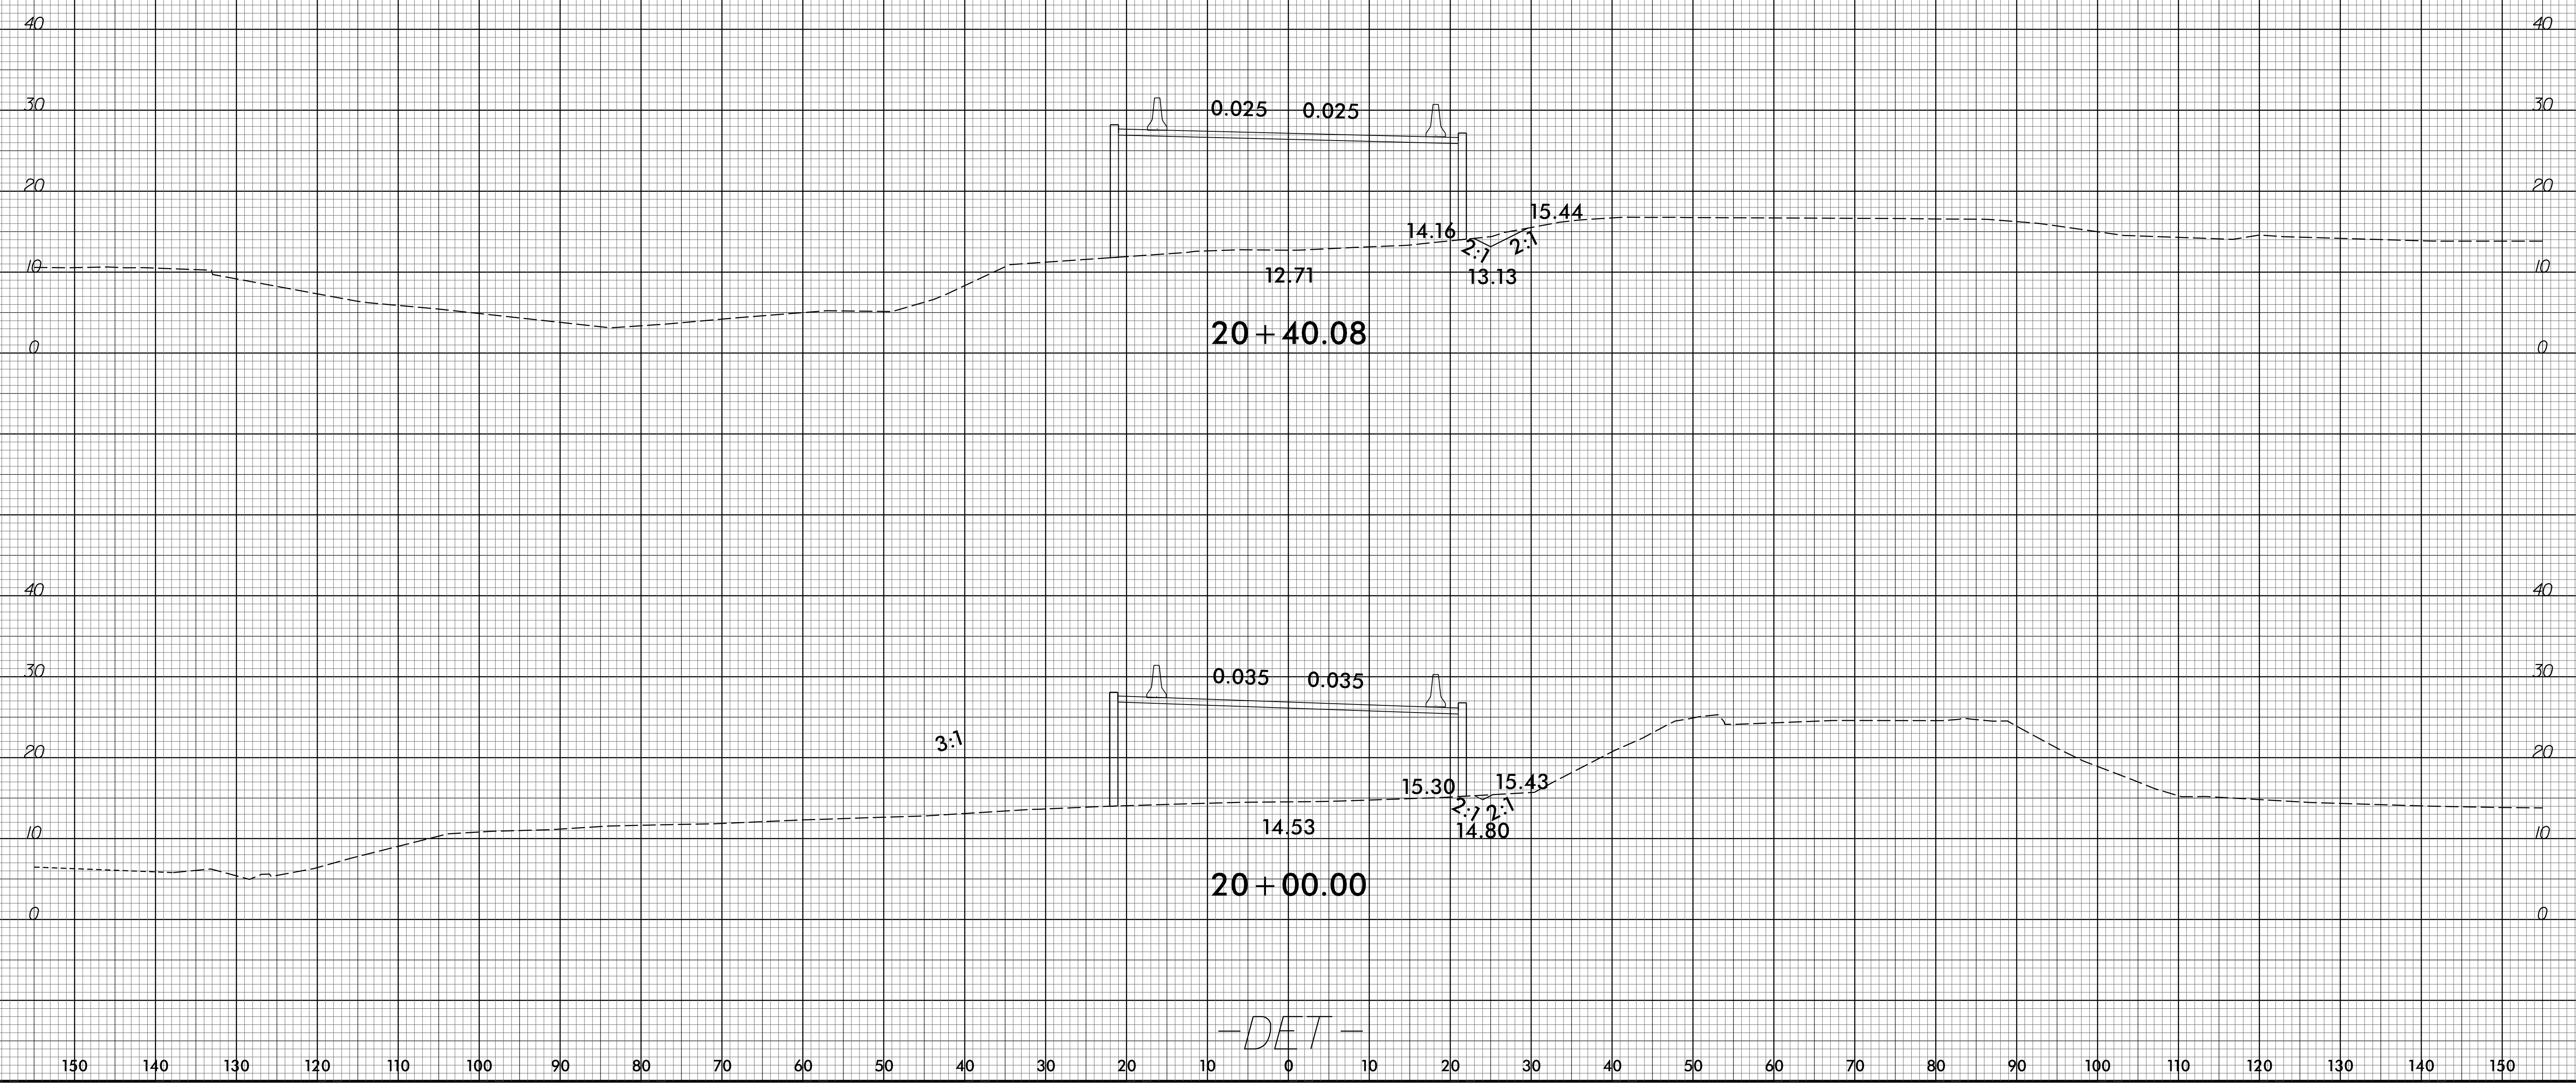

07-MAR-2022 15:27
 M:\2018\25180154512 B-5694\Roadway\CorridorModeling\B-5694_RdJ_det_xpl.dgn
 \$\$\$USERNAME\$\$\$

-DET-