


6/23/16

150 140 130 120 110 100 90 80 70 60 50 40 30 20 10 0 10 20 30 40 50 60 70 80 90 100 110 120 130 140 150

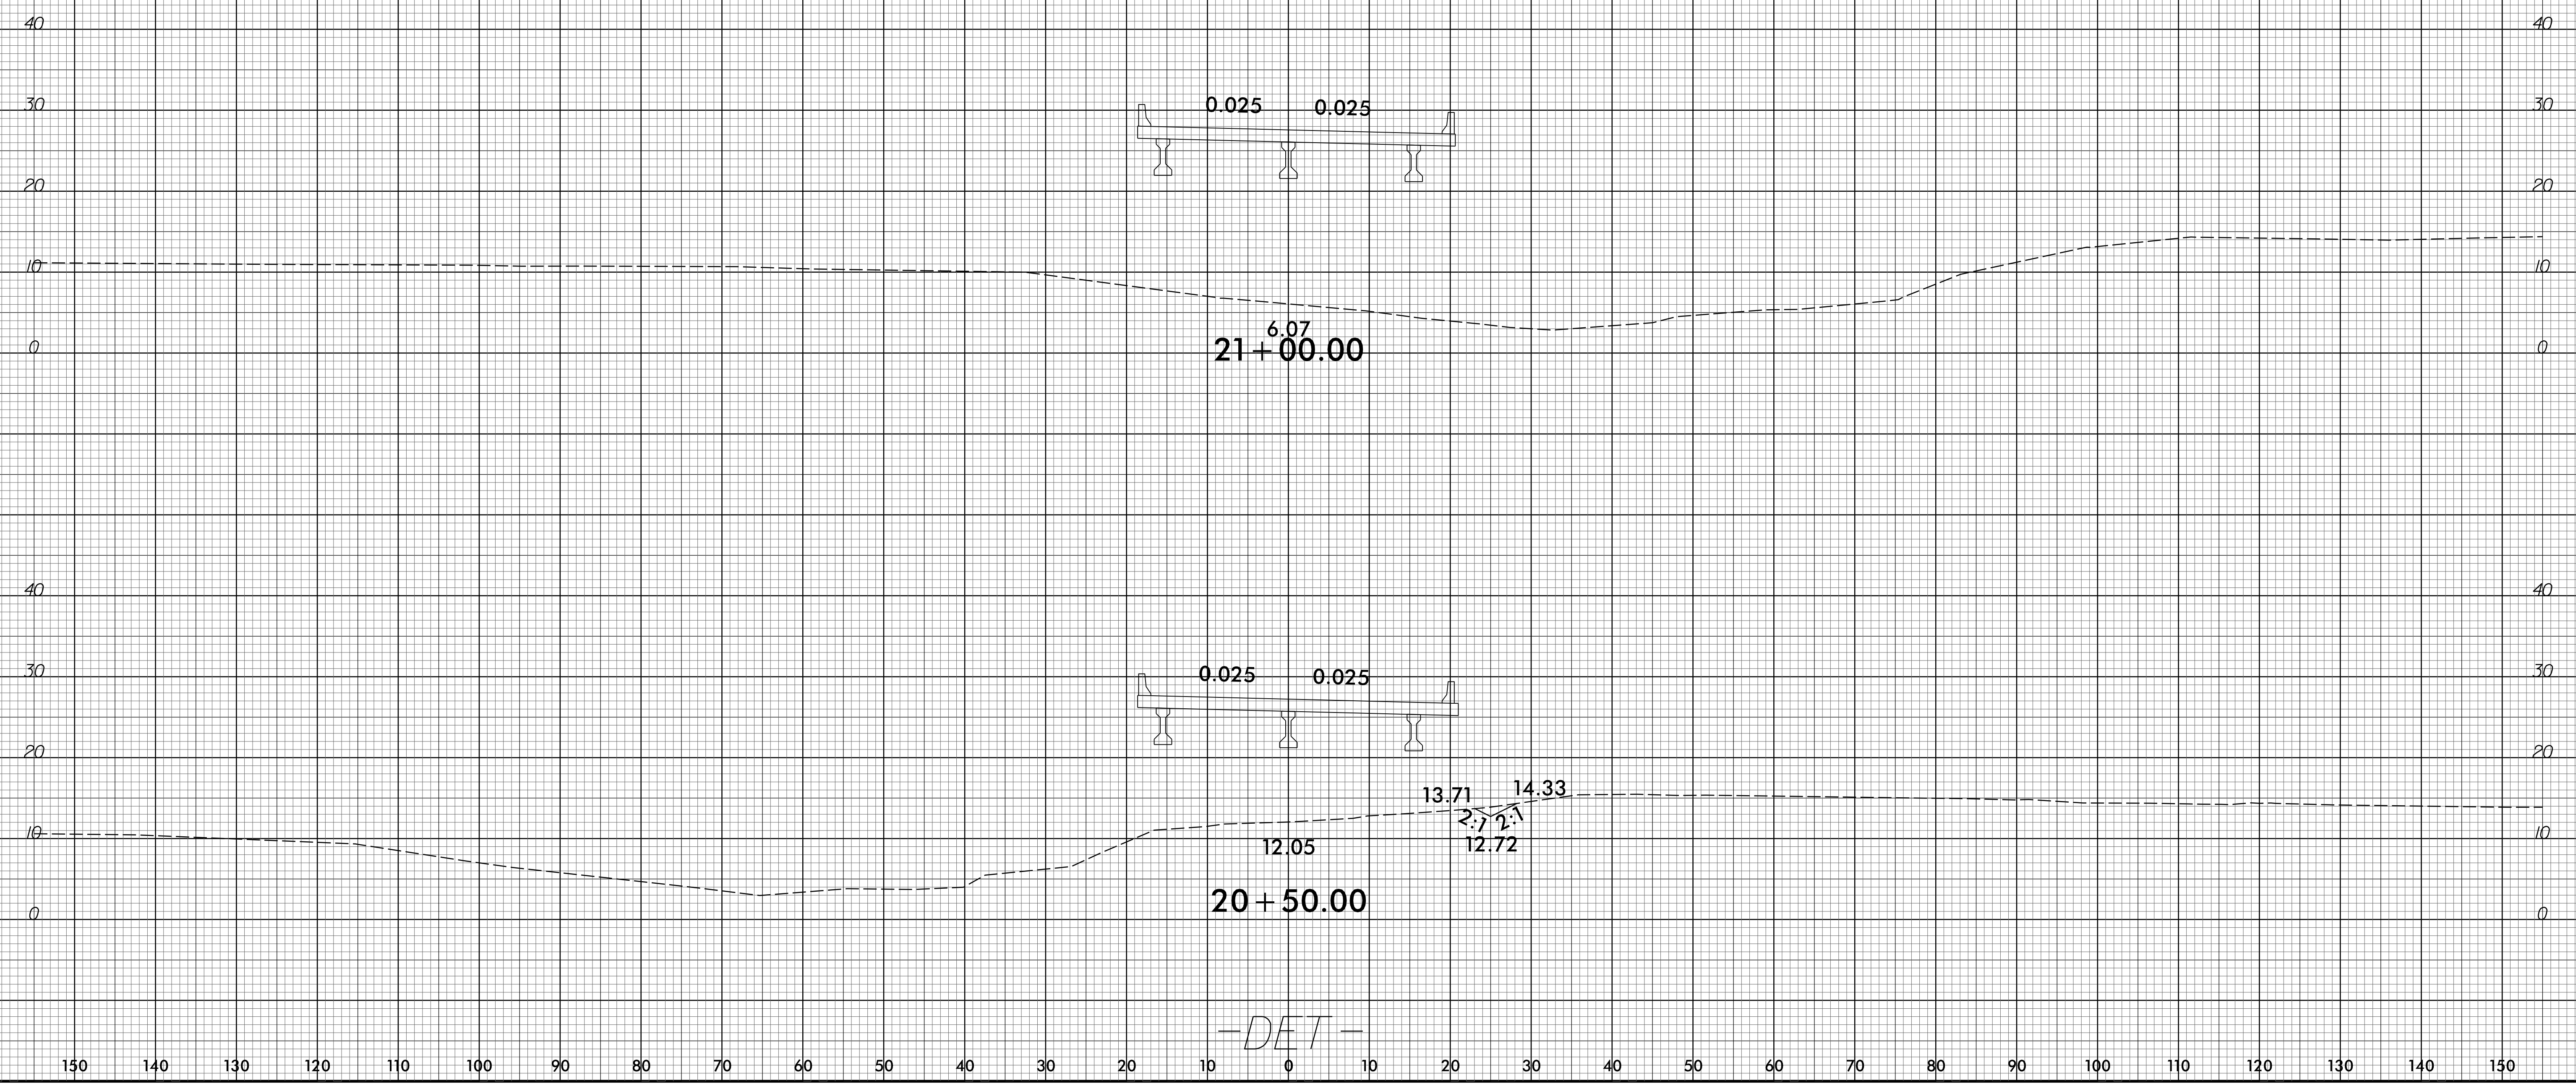

07-MAR-2022 15:00
 M:\2018\251801905_12
 \$\$\$USERNAME\$\$\$