


6/23/16

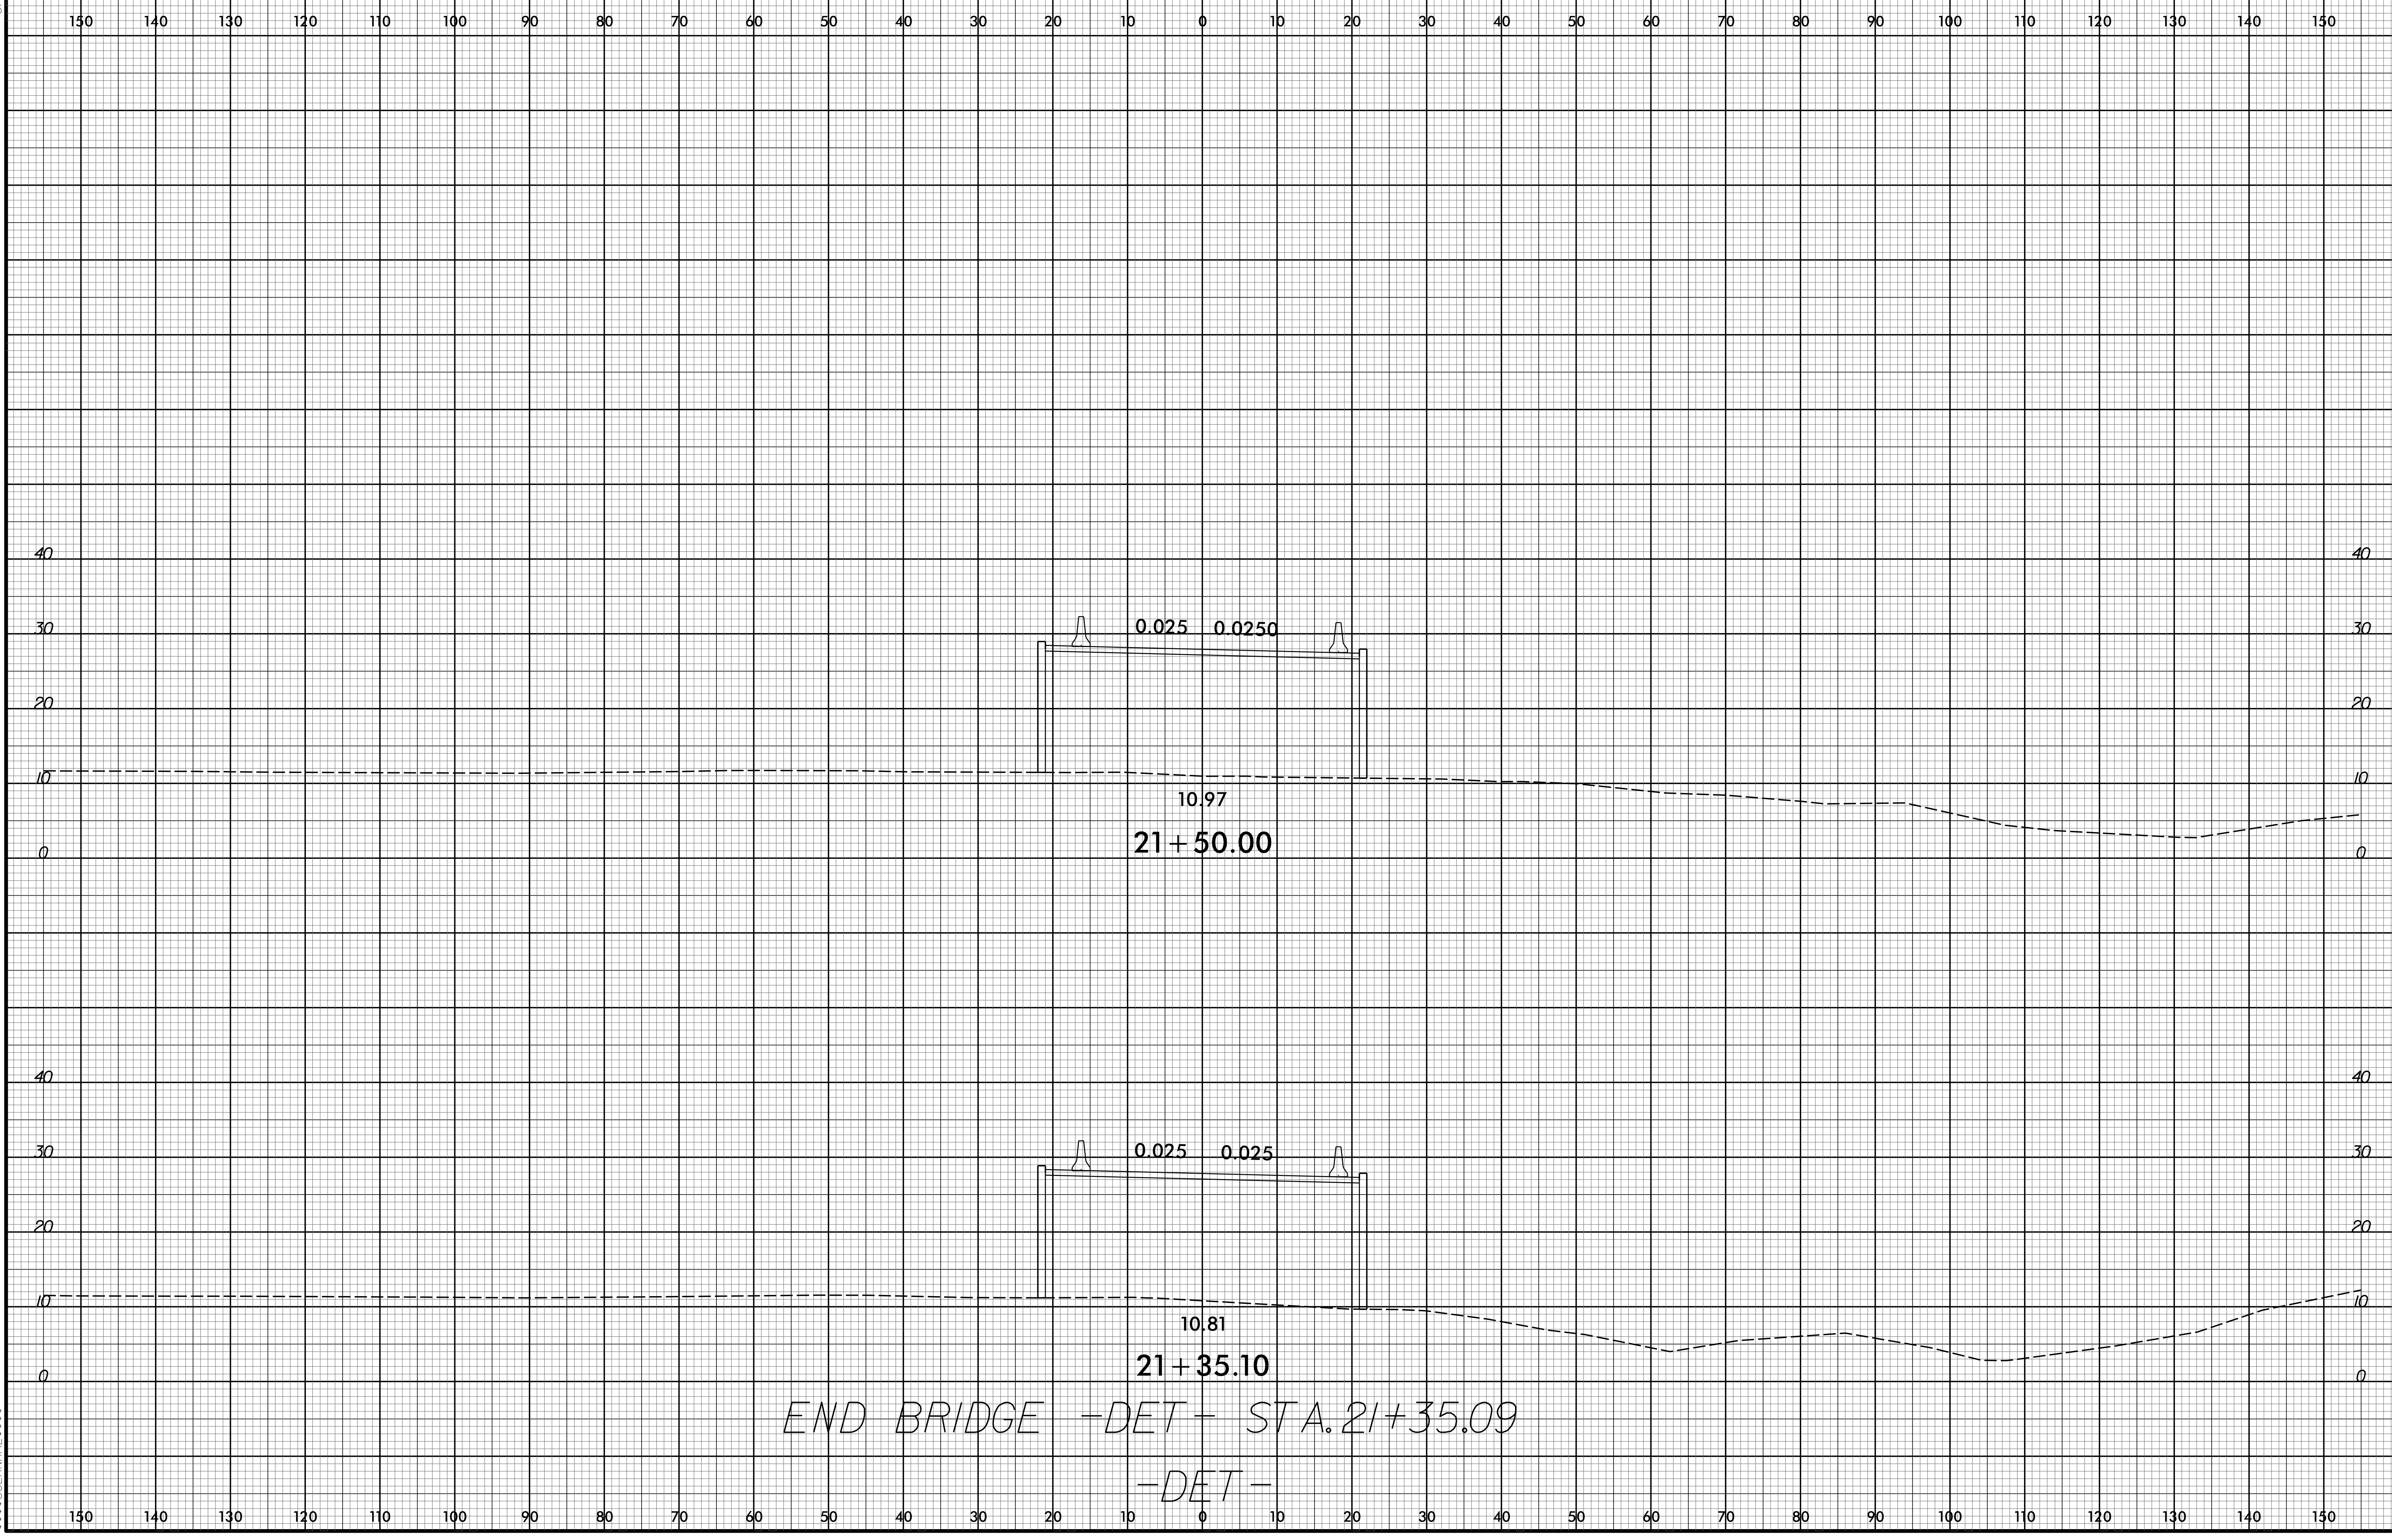

07-MAR-2022 15:22
M:\2018\251801512 B-5694\Roadway\CorridorModeling\B-5694_RdJ_det_xpl.dgn
\$\$\$\$\$USERNAME\$\$\$\$\$

END BRIDGE -DET- STA. 21+35.09
-DET-