



6/23/16

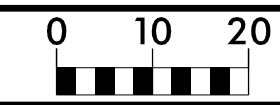

PROJ. REFERENCE NO.
B-5694

SHEET NO.
X-25

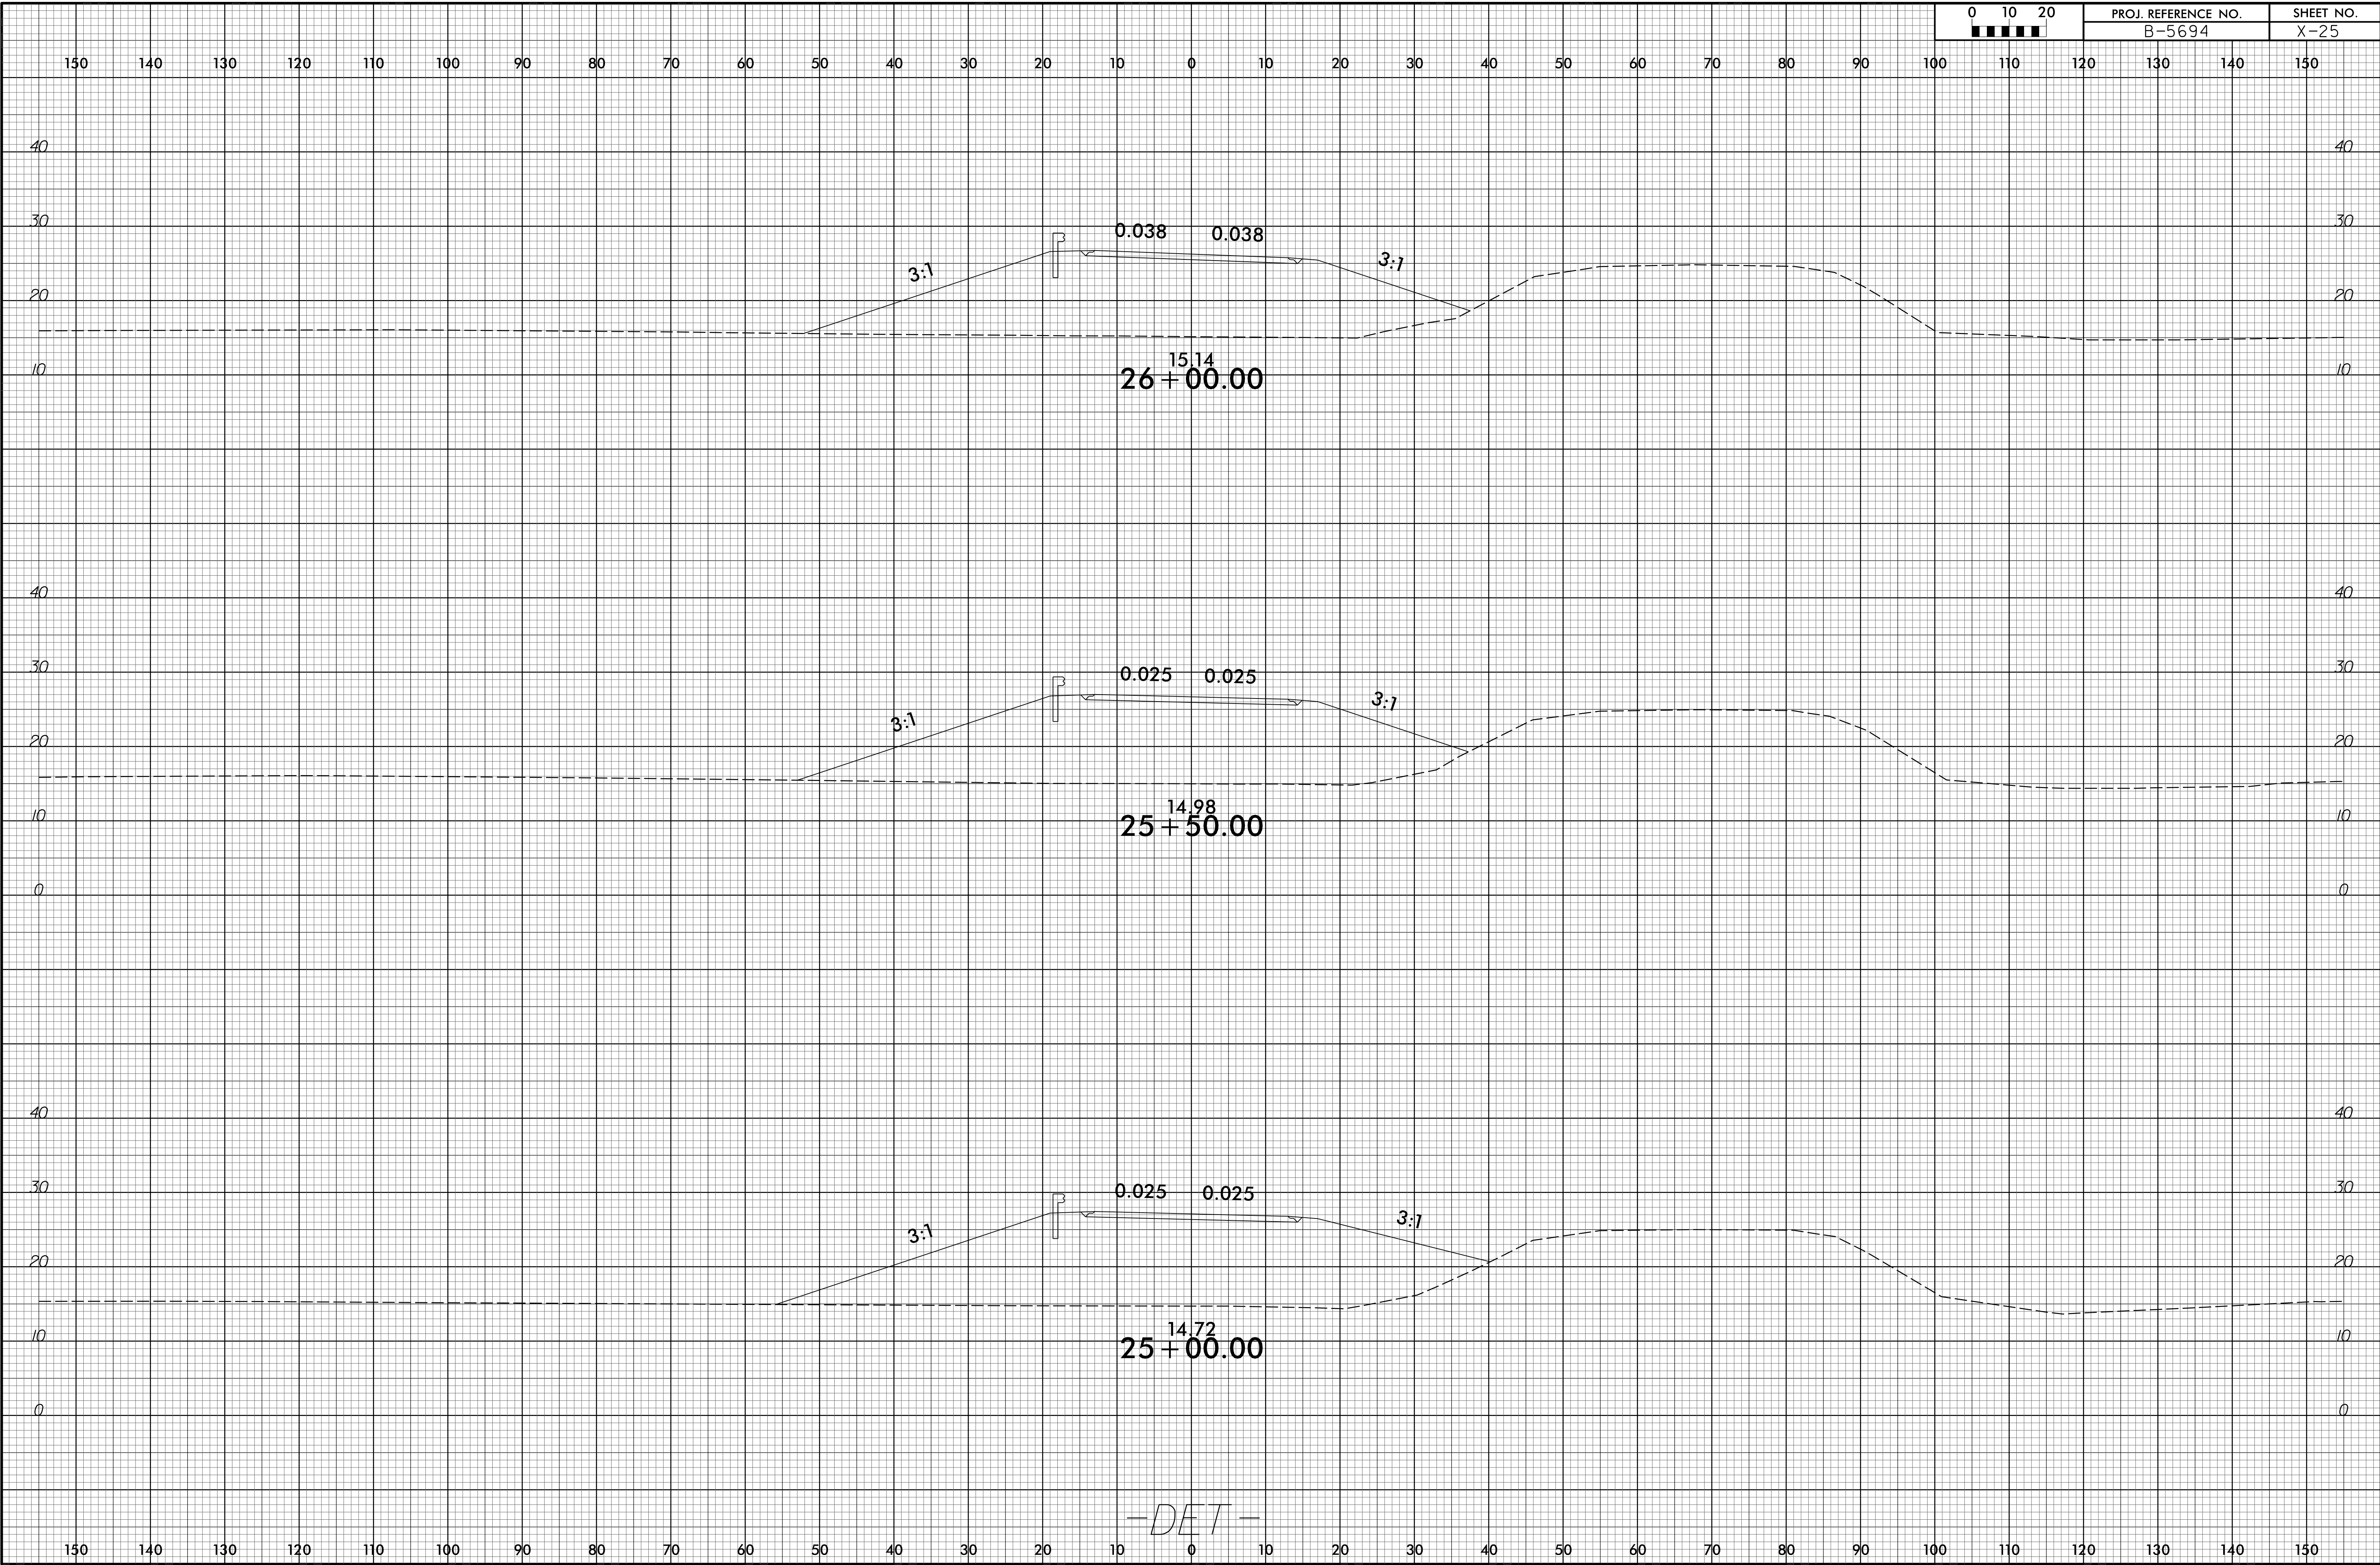

04-FEB-2022 15:43
 \\P01812\GIS\Projects\2018\B-5694\Roadway\CorridorModeling\B-5694_Rdy_det_xpl.dgn
 89805274146938