



6/23/16

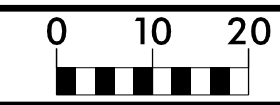

PROJ. REFERENCE NO.	SHEET NO.
B-5694	X-26

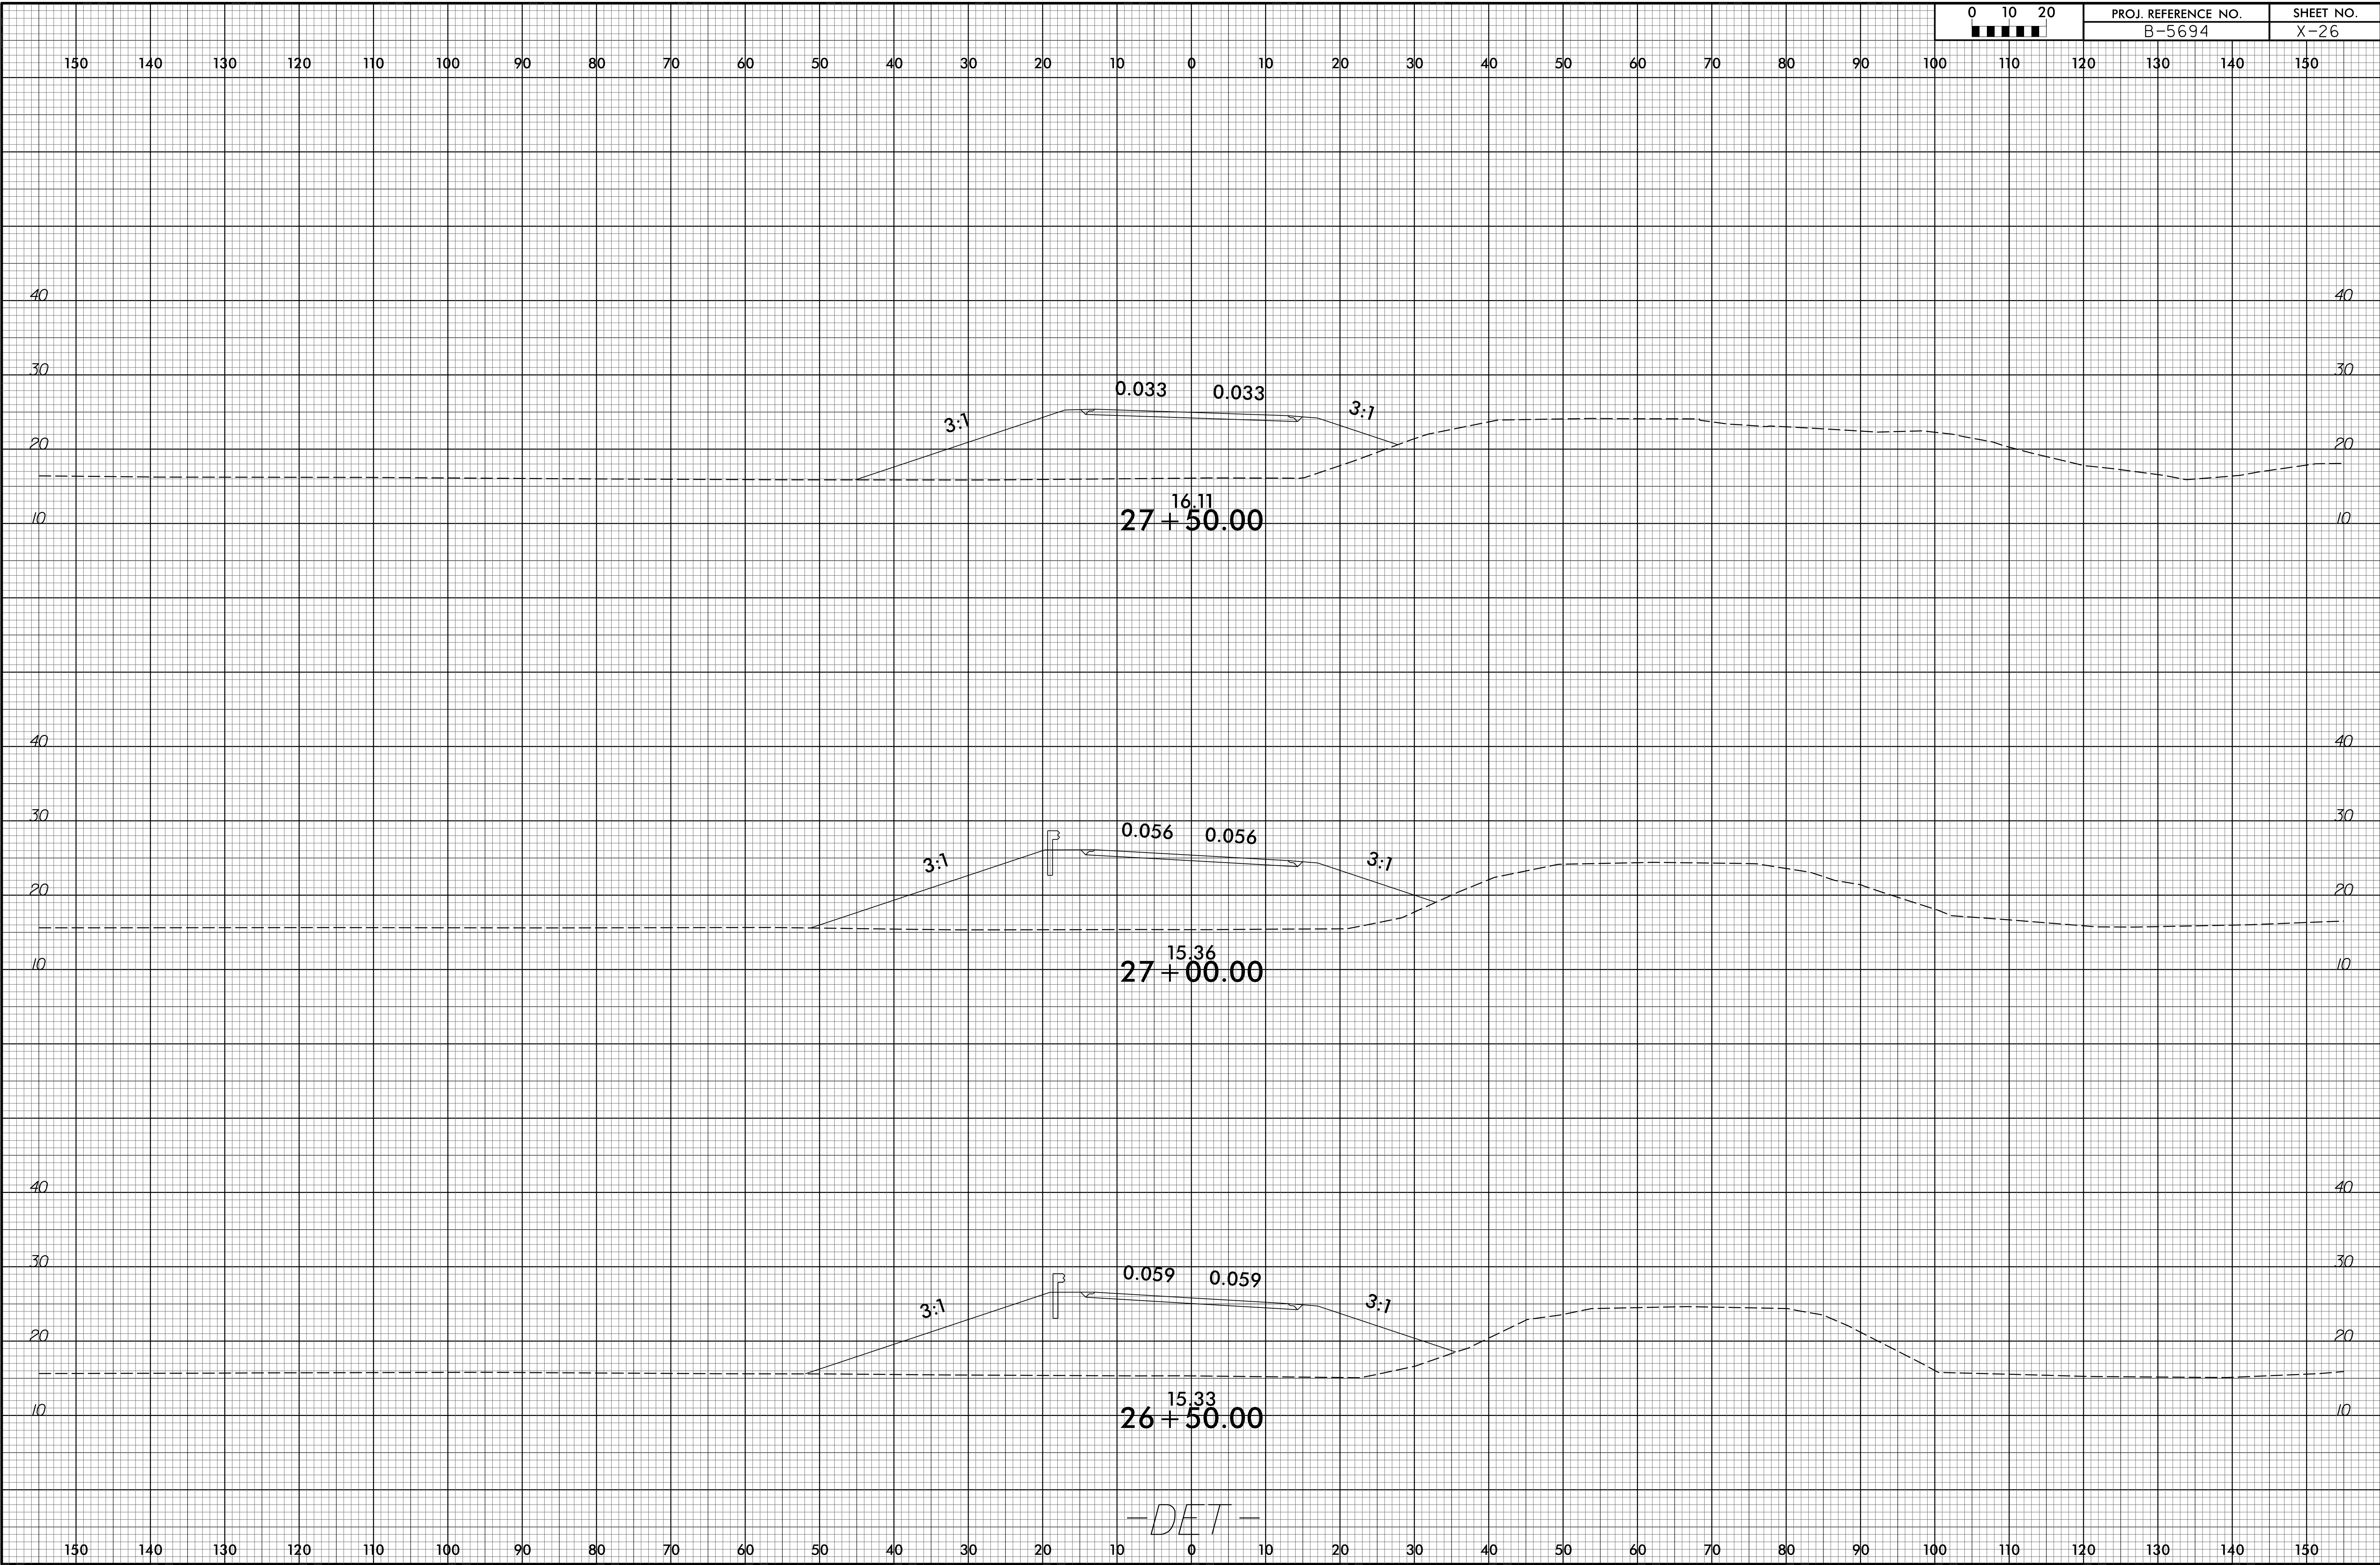

-DET-

07-FEB-2022 10:35
 \\s2018\1\20180145_12
 B-5694\Roadway\CorridorModeling\B-5694_Rdwy_det_xpl.dgn