



6/23/16

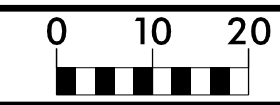

PROJ. REFERENCE NO. B-5694

SHEET NO. X-27

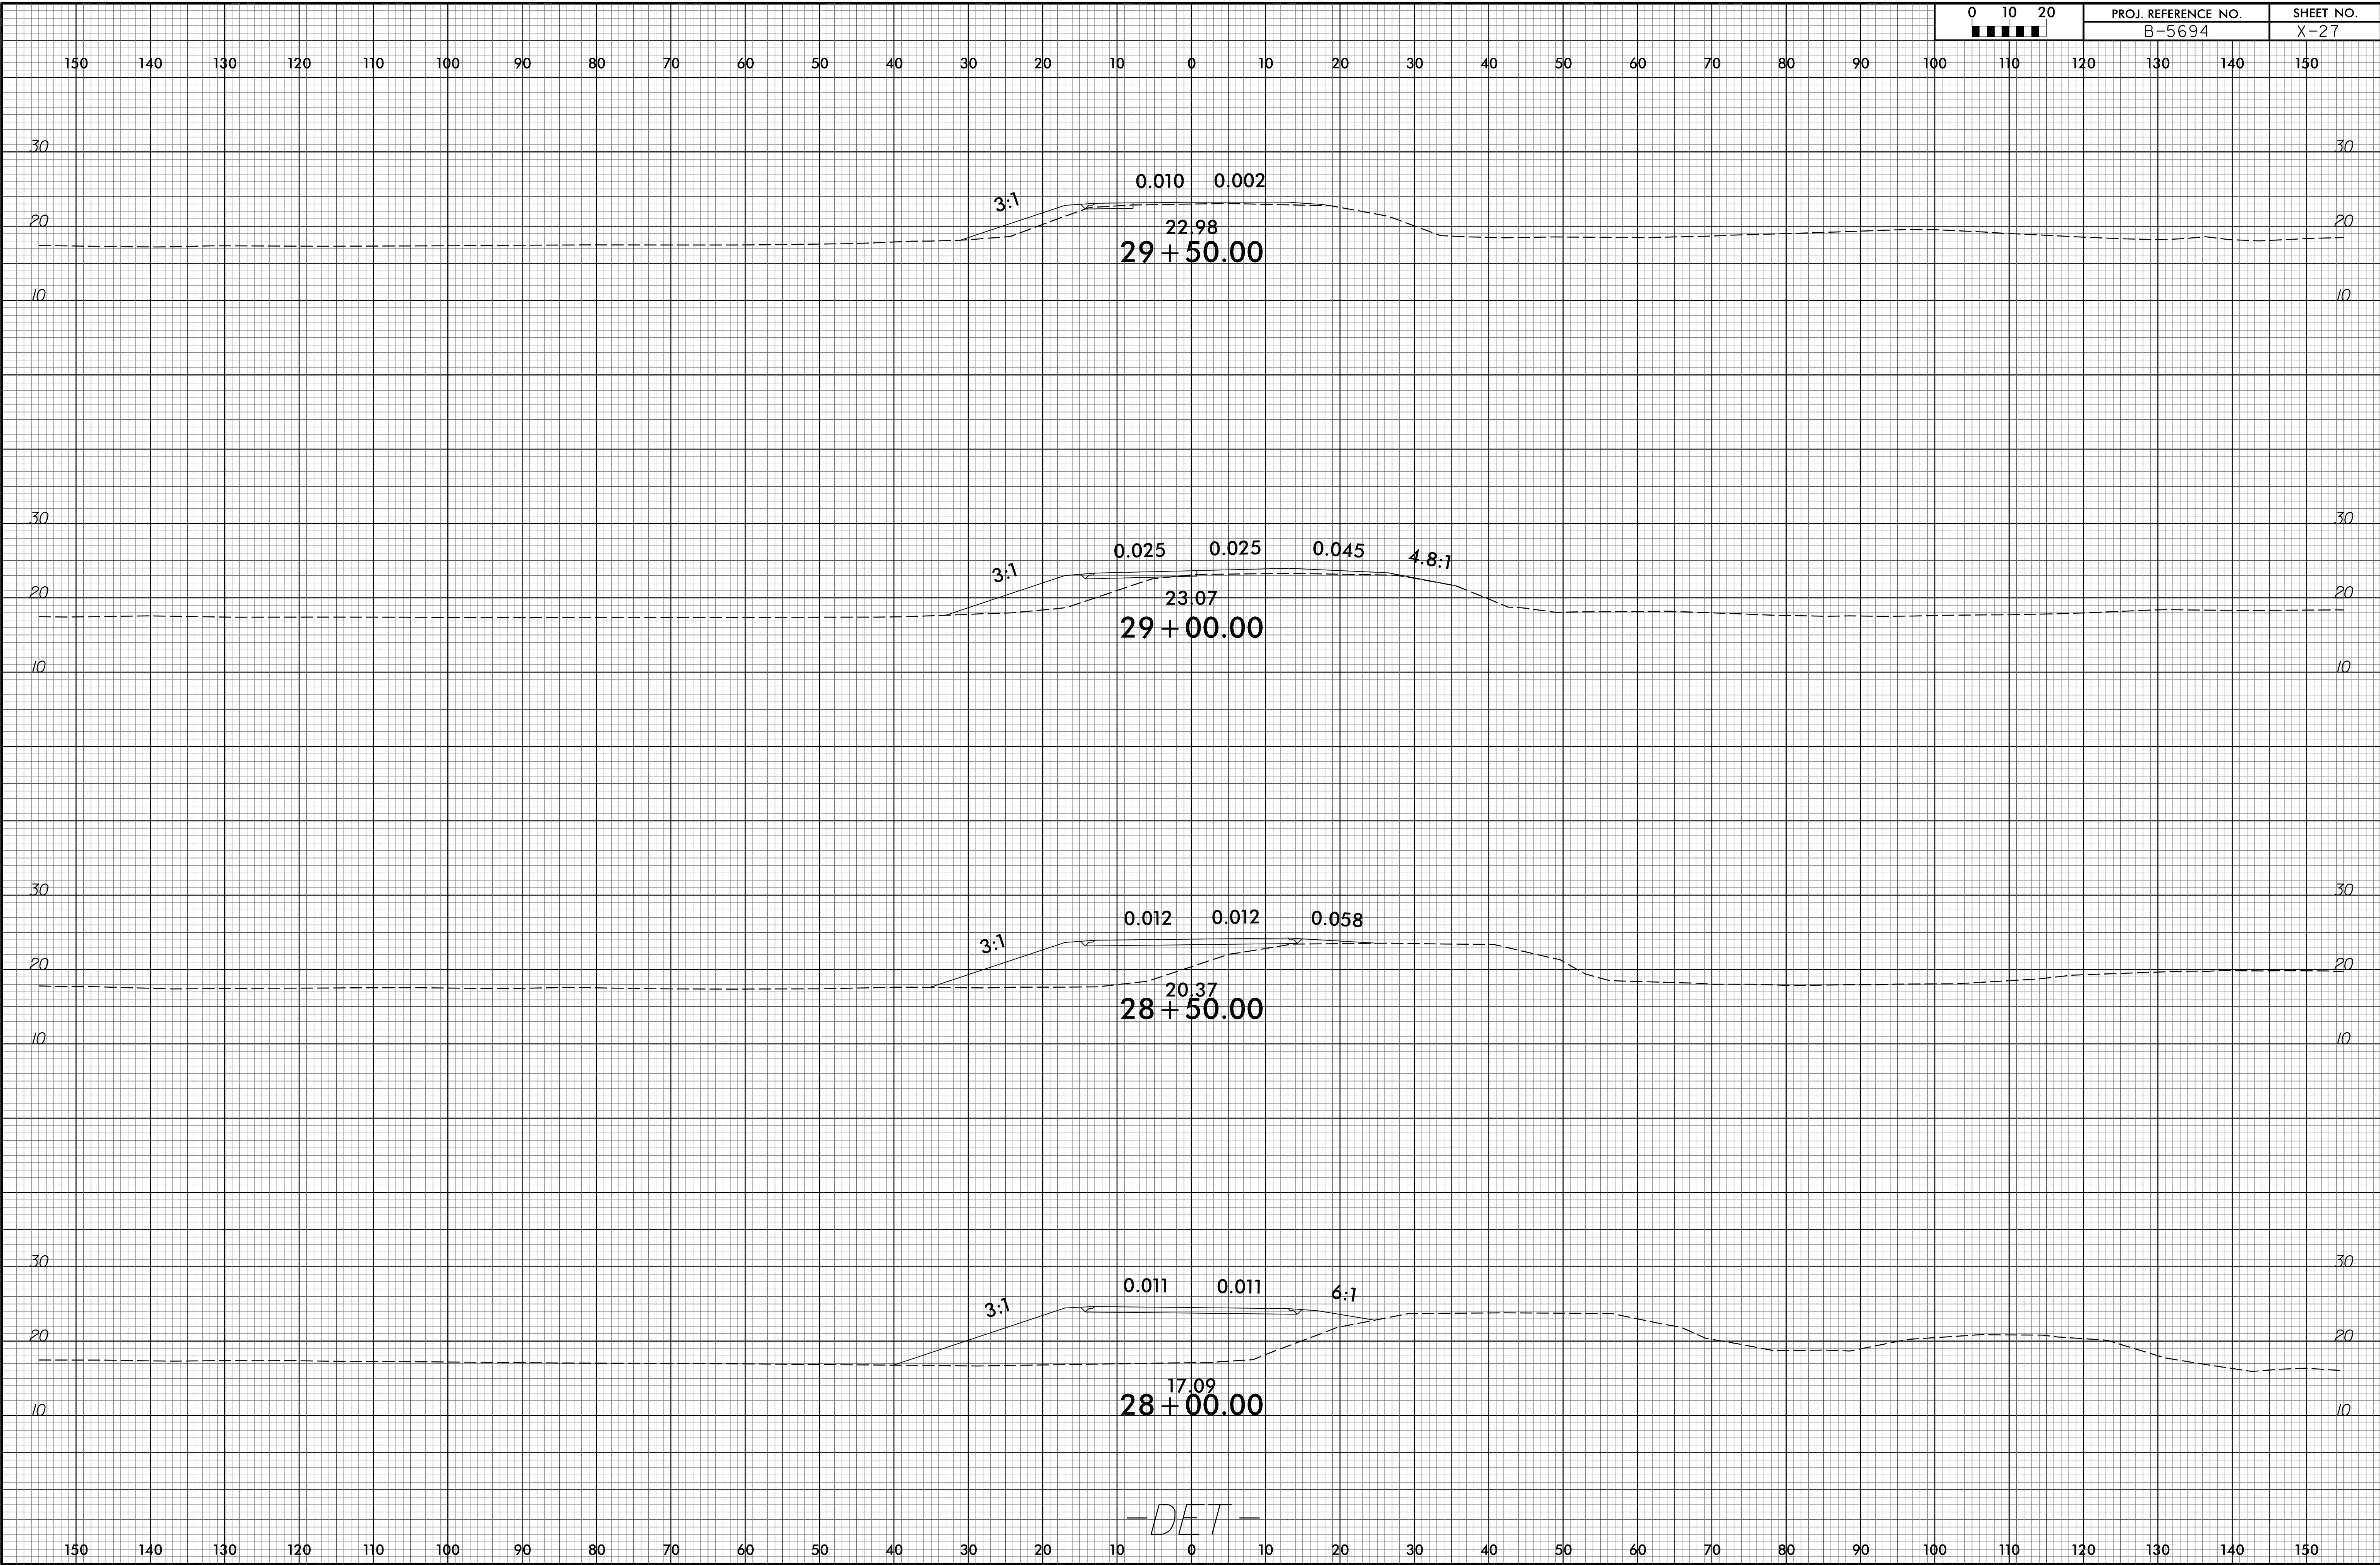

-DET-

07-FEB-2022 10:35
 \\s0182\182014512
 B-5694\Roadway\CorridorModeling\B-5694_Rdy_det_xpl.dgn