



6/23/16

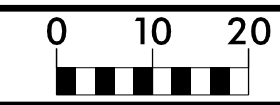

PROJ. REFERENCE NO.	SHEET NO.
B-5694	X-28

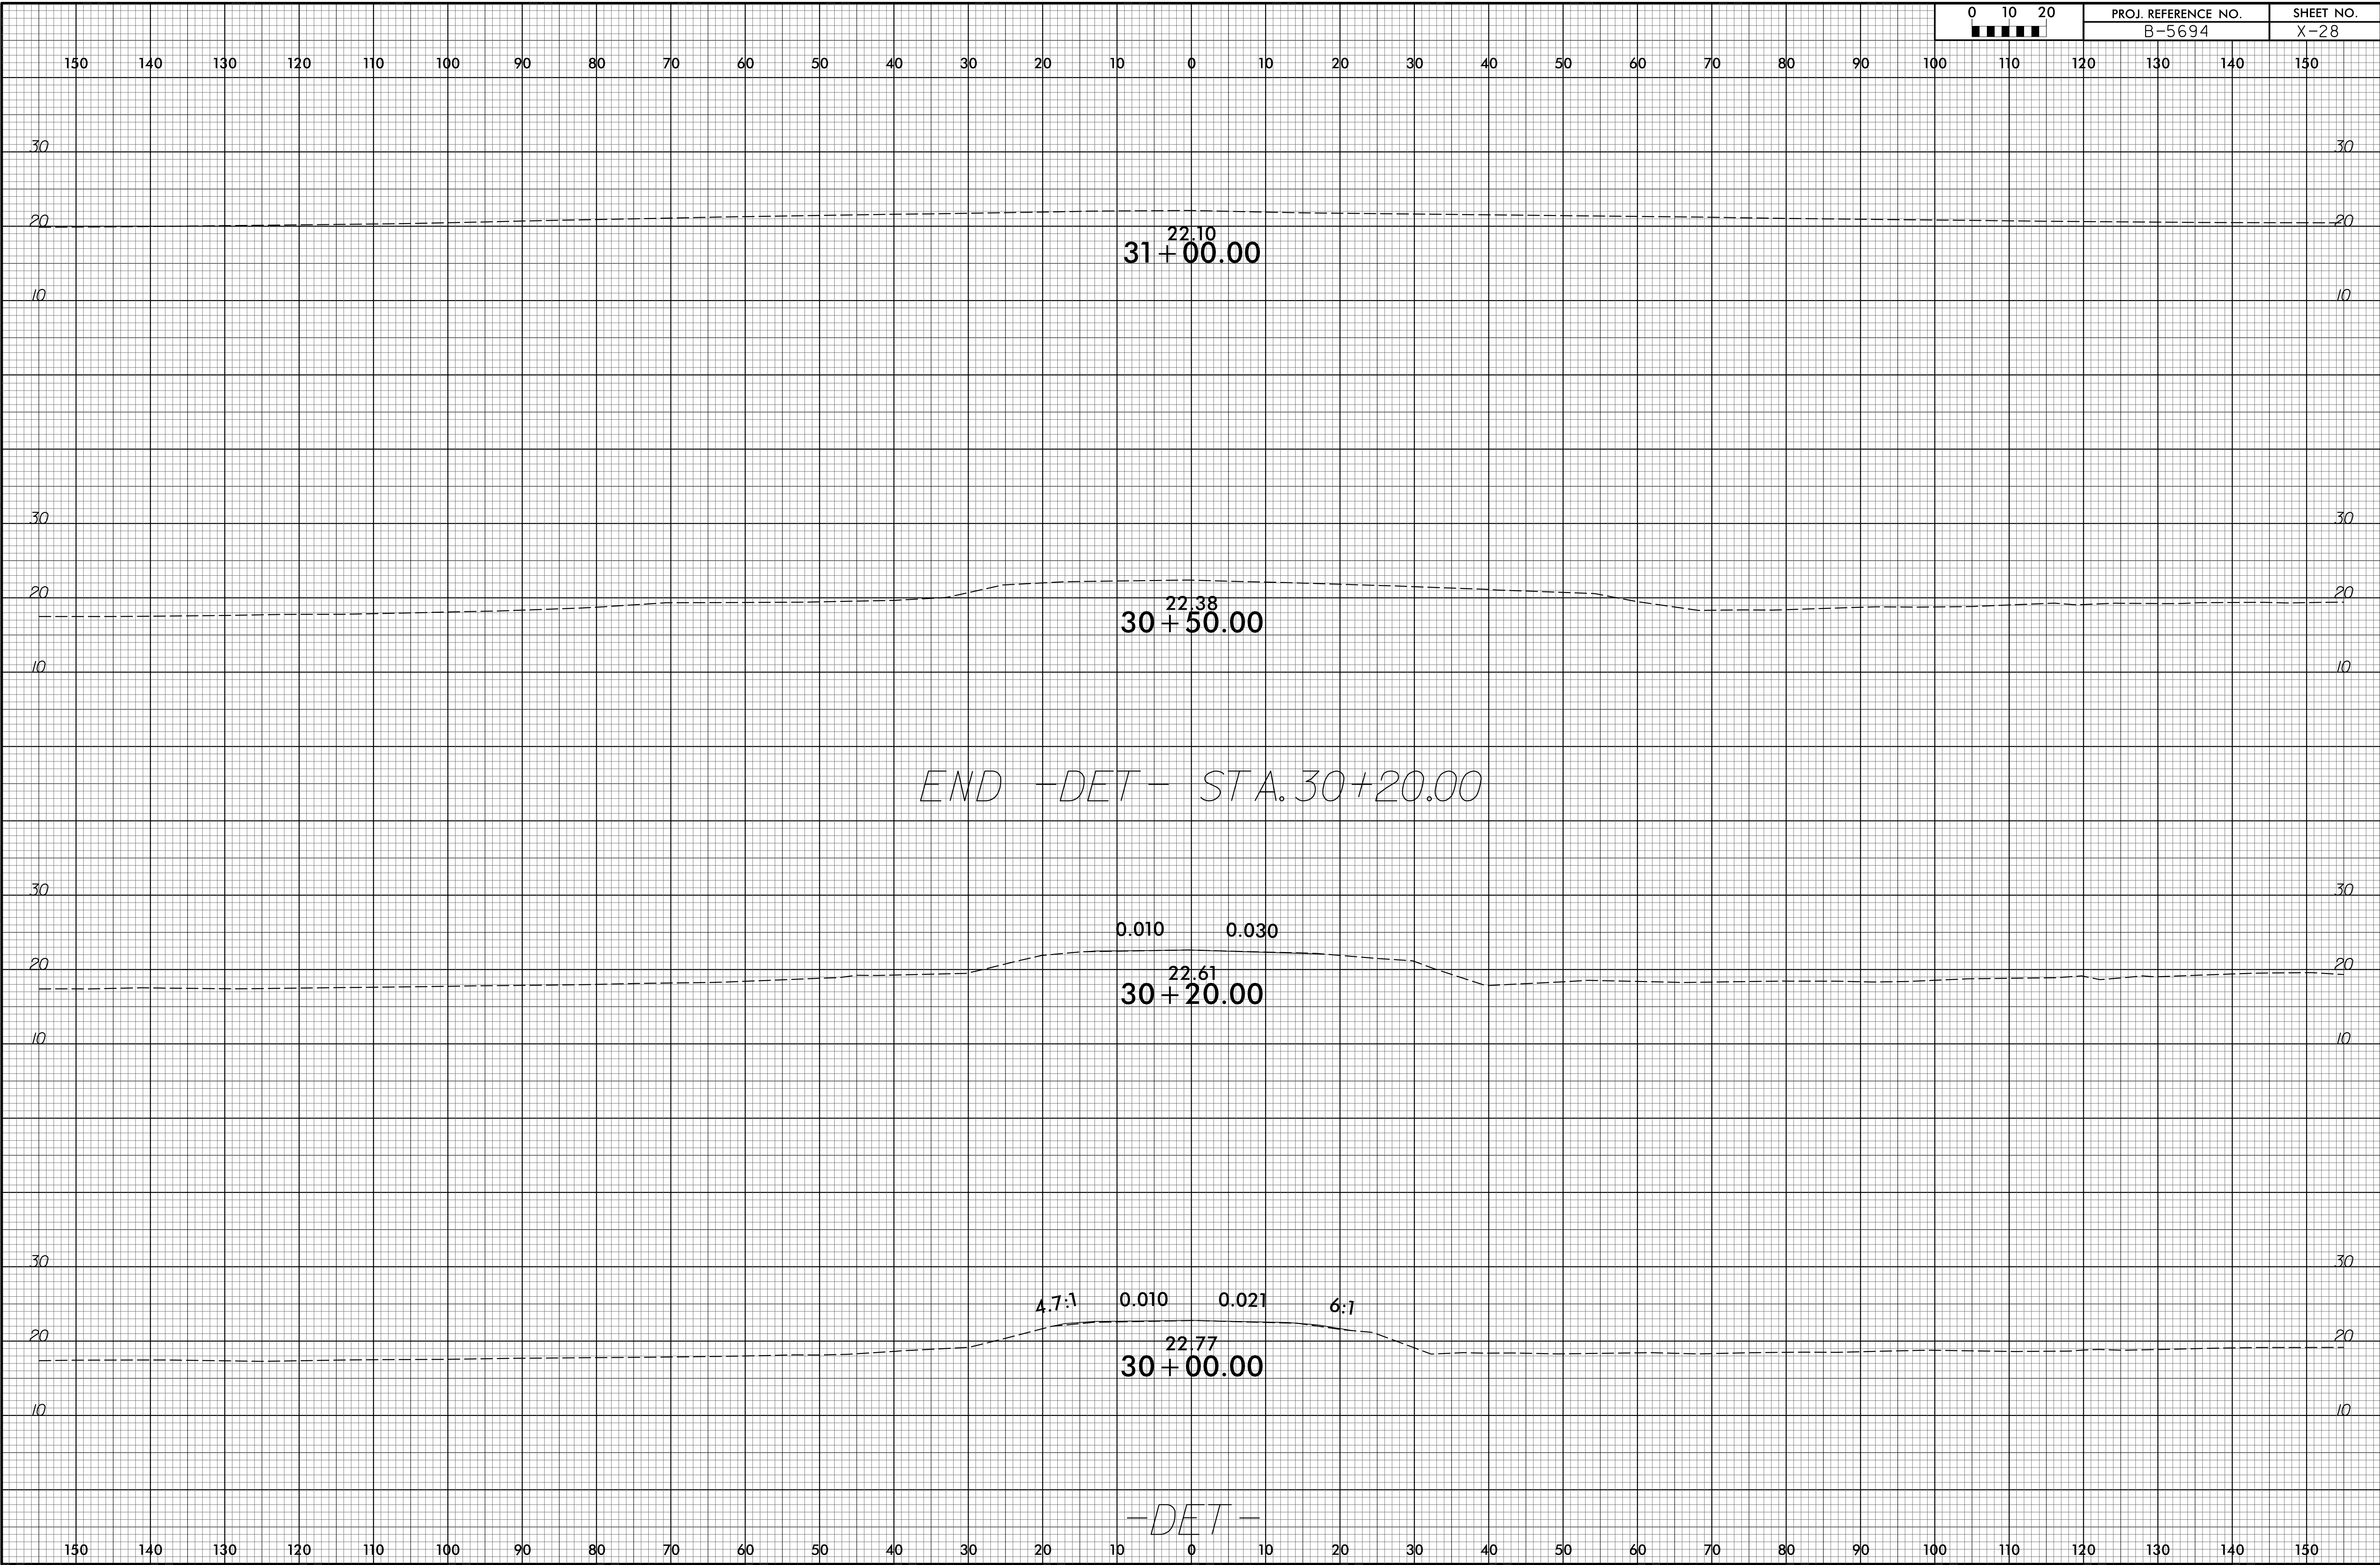

07-FEB-2022 10:35  
 \\P0181\201812014512  
 B-5694\Roadway\CorridorModeling\B-5694\_Rdy\_det\_xpl.dgn