

**This electronic collection of documents is provided
for the convenience of the user
and is Not a Certified Document –**

**The documents contained herein were originally issued
and sealed by the individuals whose names and license
numbers appear on each page, on the dates appearing
with their signature on that page.**

**This file or an individual page
shall not be considered a certified document.**

09.08/99

TIP PROJECT: B-5694

CONTRACT: C204362

30-MAR-2022 10:08
M:\2018\201809\4512_B-5694\Utilities\290_001_B-5694_ut-fsh_U001L_sh.dgn
\$\$\$\$\$SERNAME\$\$\$\$\$

STATE OF NORTH CAROLINA
DIVISION OF HIGHWAYS



T.I.P. NO.	SHEET NO.
B-5694	UO-1

NOTE:
ALL UTILITY WORK SHOWN ON THIS SHEET WILL BE DONE BY OTHERS.
NO PAYMENT WILL BE MADE TO THE CONTRACTOR FOR UTILITY WORK SHOWN ON THIS SHEET.


UTILITIES BY OTHERS PLANS BLADEN COUNTY

LOCATION: REPLACE BRIDGE NO. 080051 OVER WHITE OAK CANAL ON NC 11

TYPE OF WORK: RELOCATION OF COMMUNICATION LINE

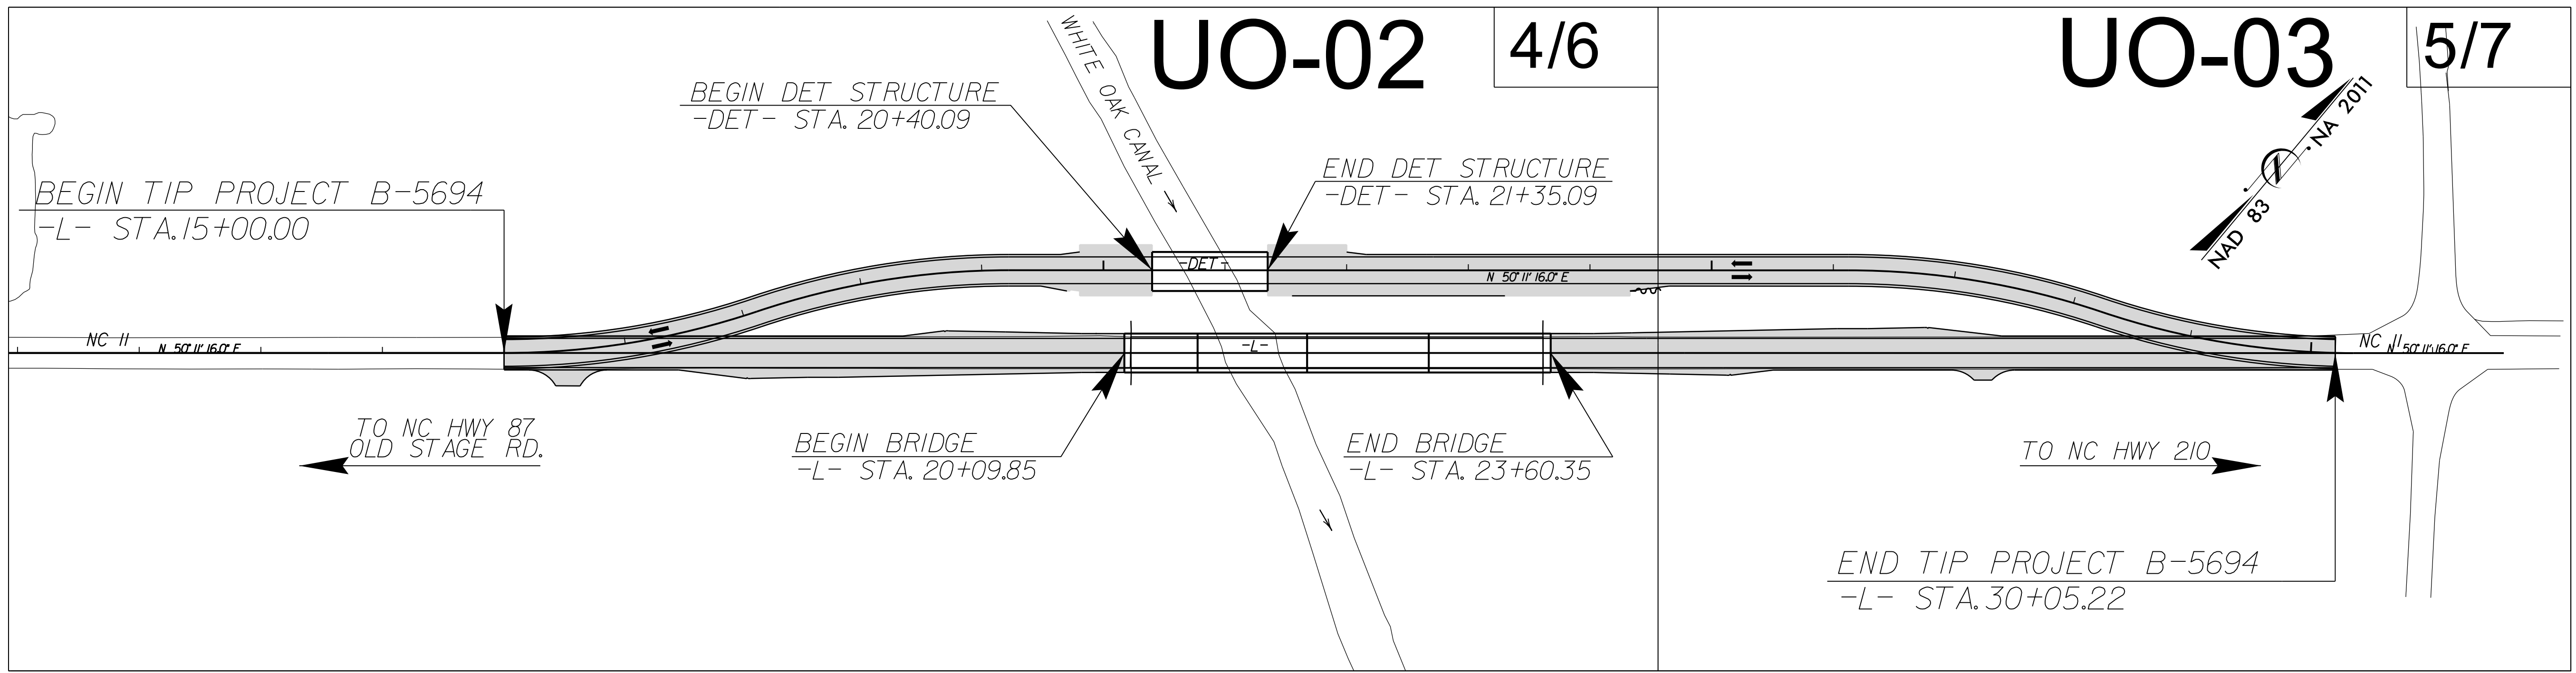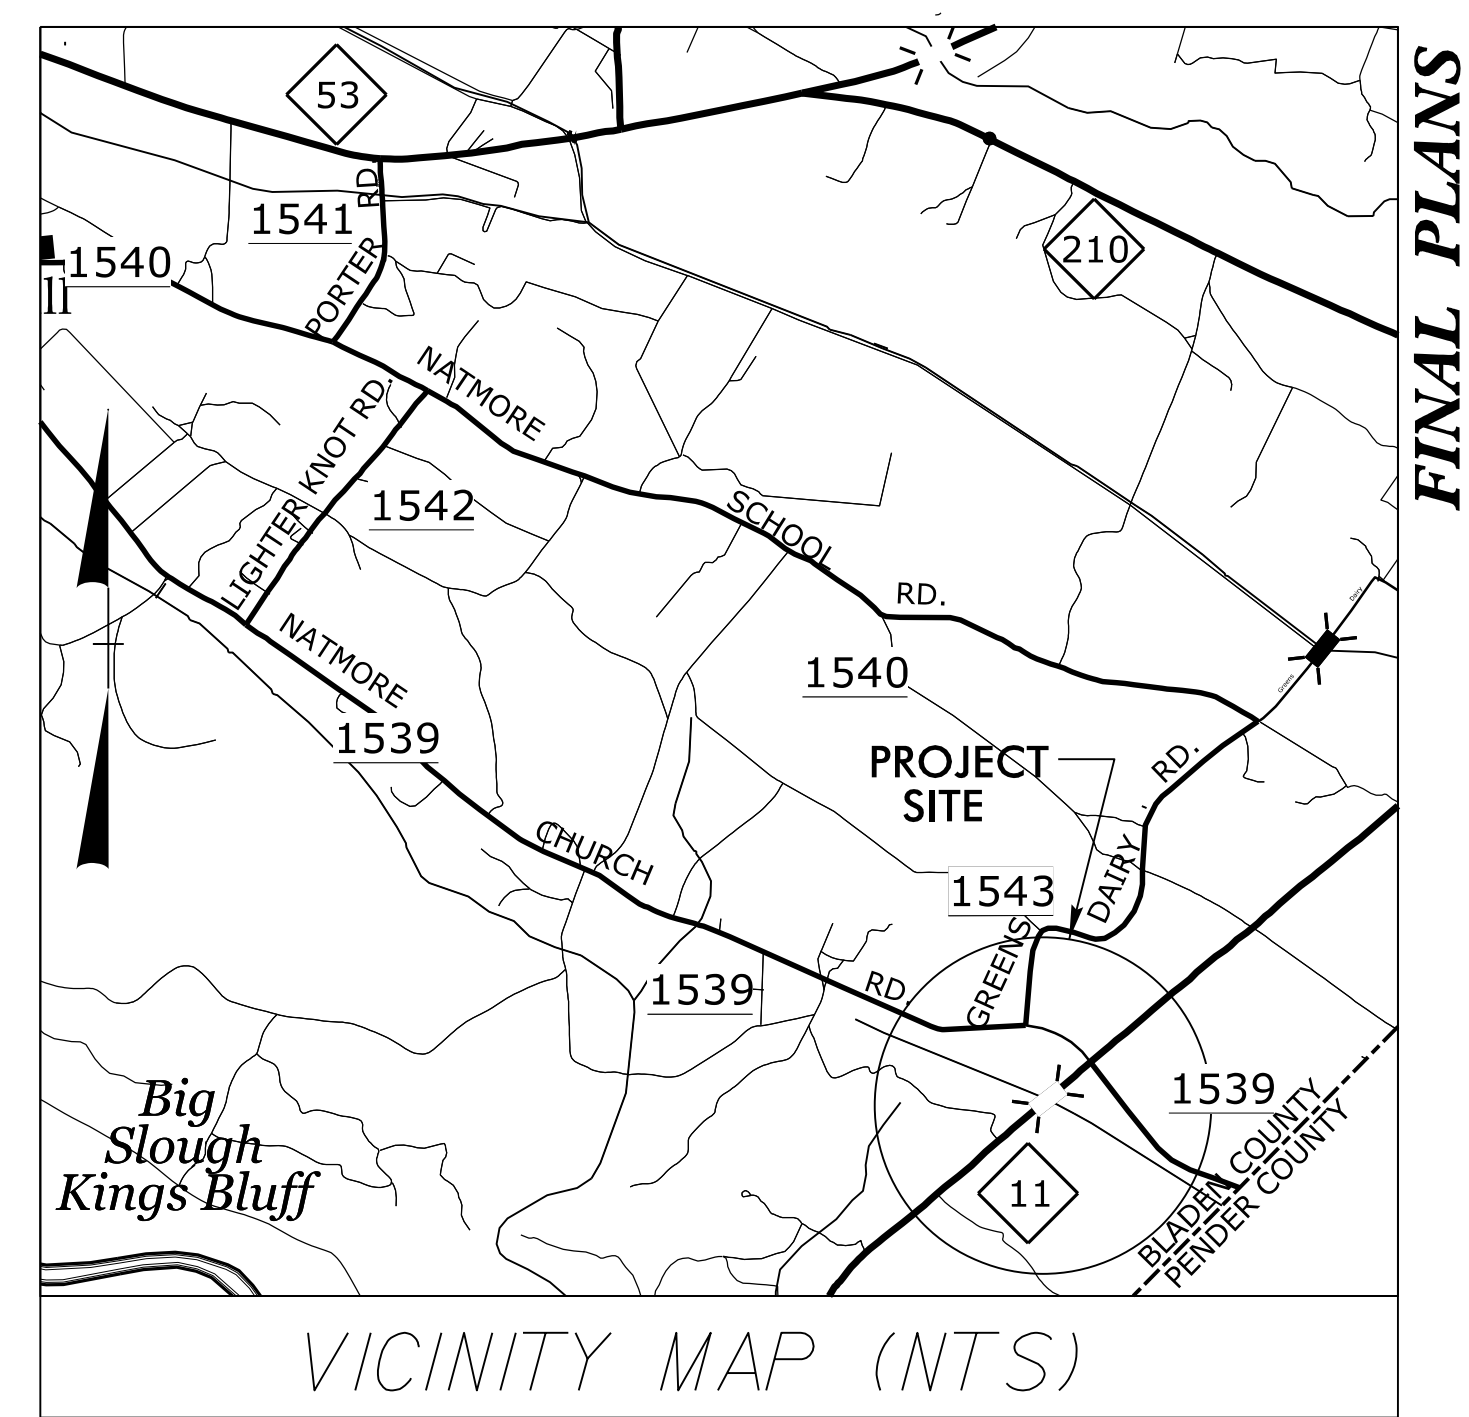

DOCUMENT NOT CONSIDERED FINAL
UNLESS ALL SIGNATURES COMPLETED

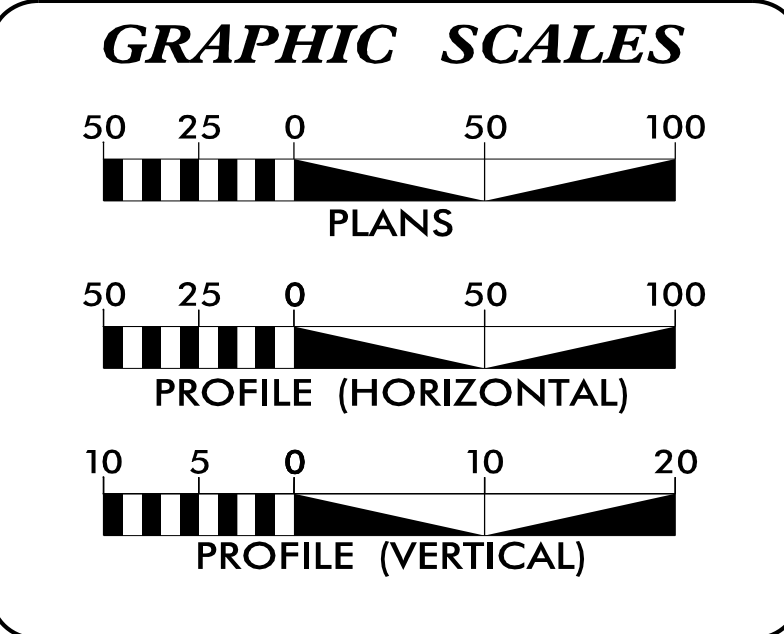

SHEET NO.:	DESCRIPTION:
UO-1	TITLE SHEET
UO-02 THRU UO-0	UBO PLAN SHEETS

UTILITY OWNERS WITH CONFLICTS

(A) COMMUNICATION - STAR COMMUNICATIONS

PREPARED IN THE OFFICE OF:

KCI
KCI Associates of N.C., P.A.
4505 Falls of Neuse Road, Suite 400
Raleigh, NC 27609
Phone (919) 783-9214
Fax (919) 783-9266


JOHN FAISON PROJECT UTILITY COORDINATOR
DANIEL ALLEN PROJECT UTILITY DESIGNER

**DIVISION OF HIGHWAYS
UTILITIES UNIT**
1555 MAIL SERVICES CENTER
RALEIGH, NC 27699-1555
PHONE (919) 707-6690
FAX (919) 250-4151


NABIL HAMDAN UTILITIES REGIONAL ENGINEER
LARRY M. JAMES JR. UTILITIES ENGINEER
TANGA SAMPSON UTILITIES AREA COORDINATOR
LARRY M. JAMES JR. UTILITIES COORDINATOR

UTILITIES BY OTHERS

NOTE:
 ALL PROPOSED UTILITY WORK SHOWN ON THIS SHEET WILL BE DONE BY OTHERS. NO PAYMENT WILL BE MADE TO THE CONTRACTOR FOR PROPOSED UTILITY WORK SHOWN ON THIS SHEET.

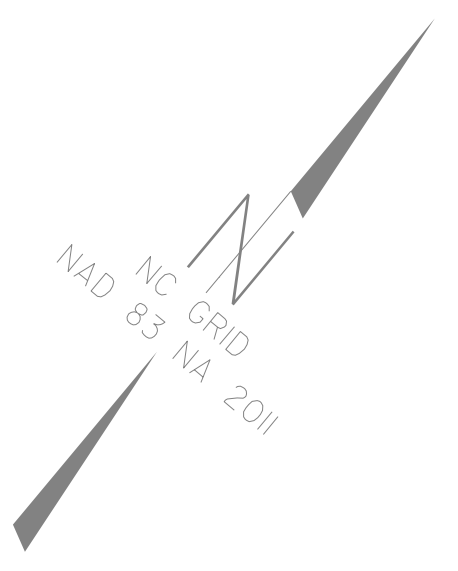

STAR COMMUNICATION WILL TEMPORARILY LAY THEIR FACILITIES ON TOP OF GROUND AWAY FROM CONSTRUCTION UNTIL PROJECT IS COMPLETE.

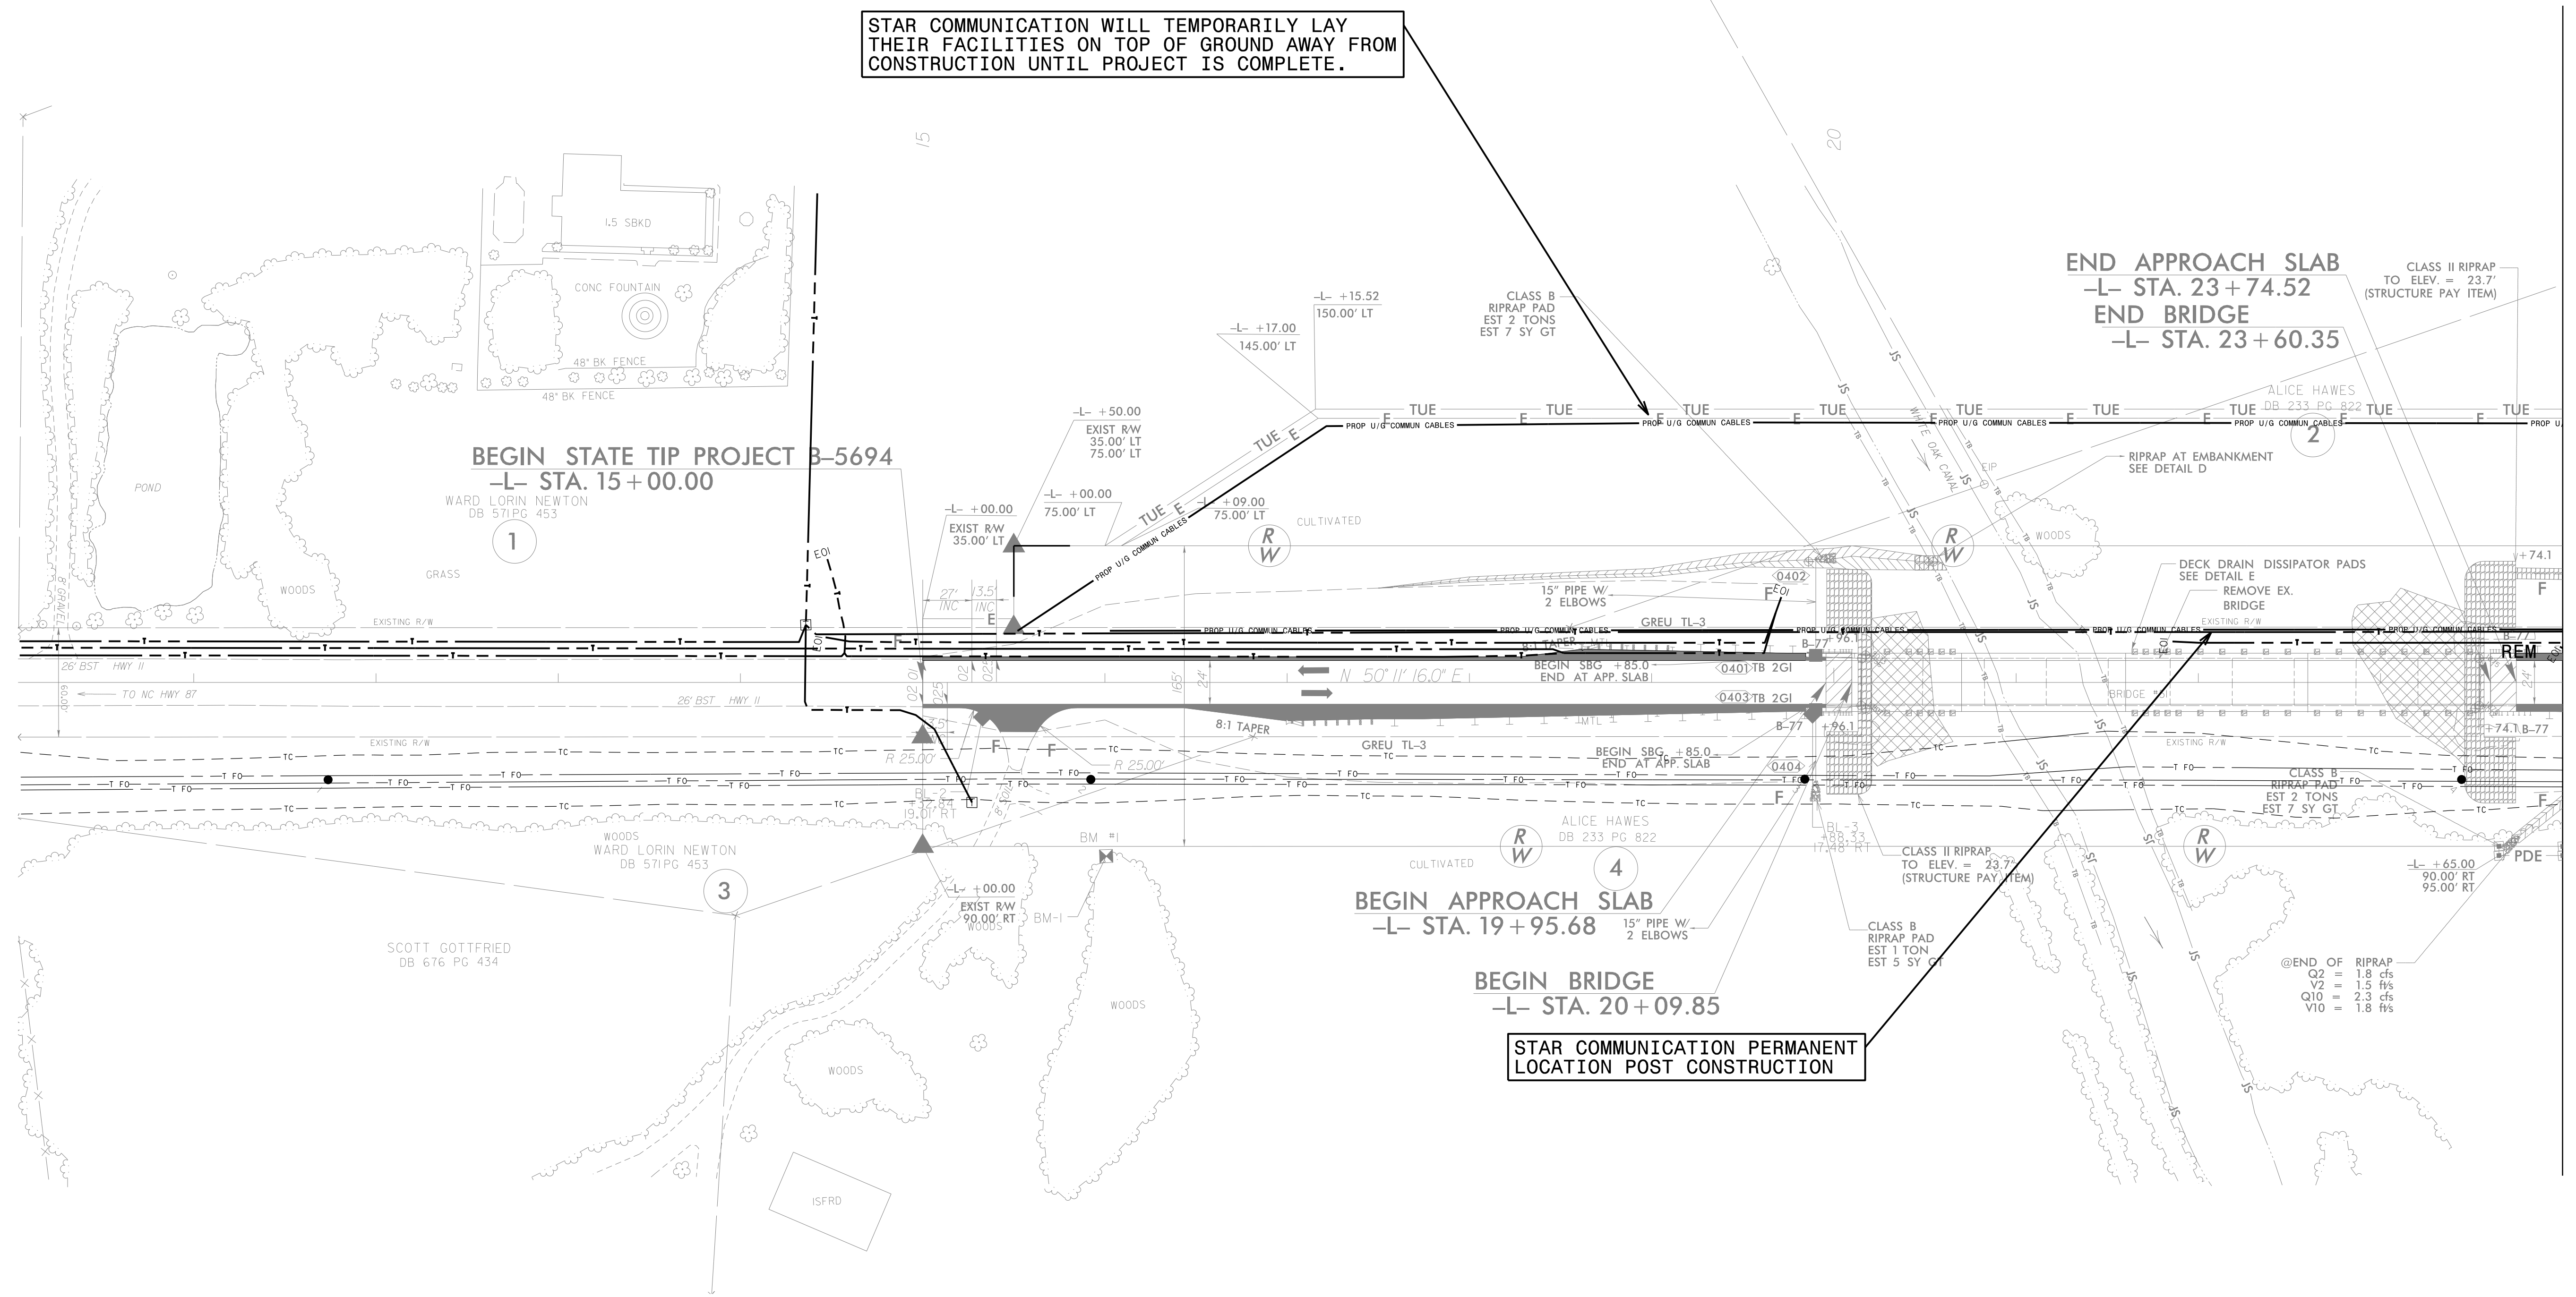


STAR COMMUNICATION PERMANENT LOCATION POST CONSTRUCTION

MATCH LINE STA. 24+00.0 - SEE SHEET UO-03


30-MAR-2022 10:51
 N:\2018\201801054512 B-5694\Utilities\290_002.B-5694_ut_rdy04_U002_psh.dgn
 8/17/99

UTILITIES BY OTHERS

NOTE:
ALL PROPOSED UTILITY WORK SHOWN ON THIS SHEET WILL BE DONE BY OTHERS. NO PAYMENT WILL BE MADE TO THE CONTRACTOR FOR PROPOSED UTILITY WORK SHOWN ON THIS SHEET.

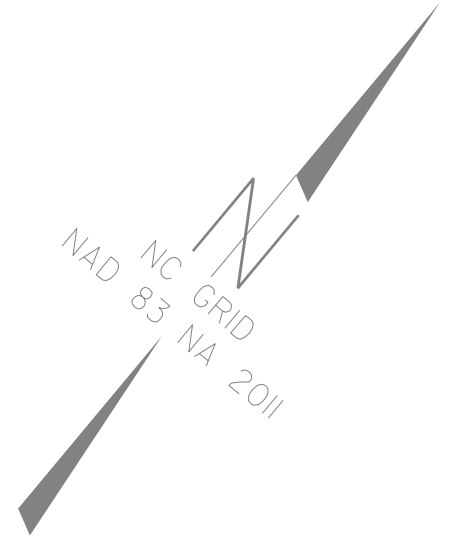

MATCH LINE STA. 24 + 00.0 - SEE SHEET UO-02

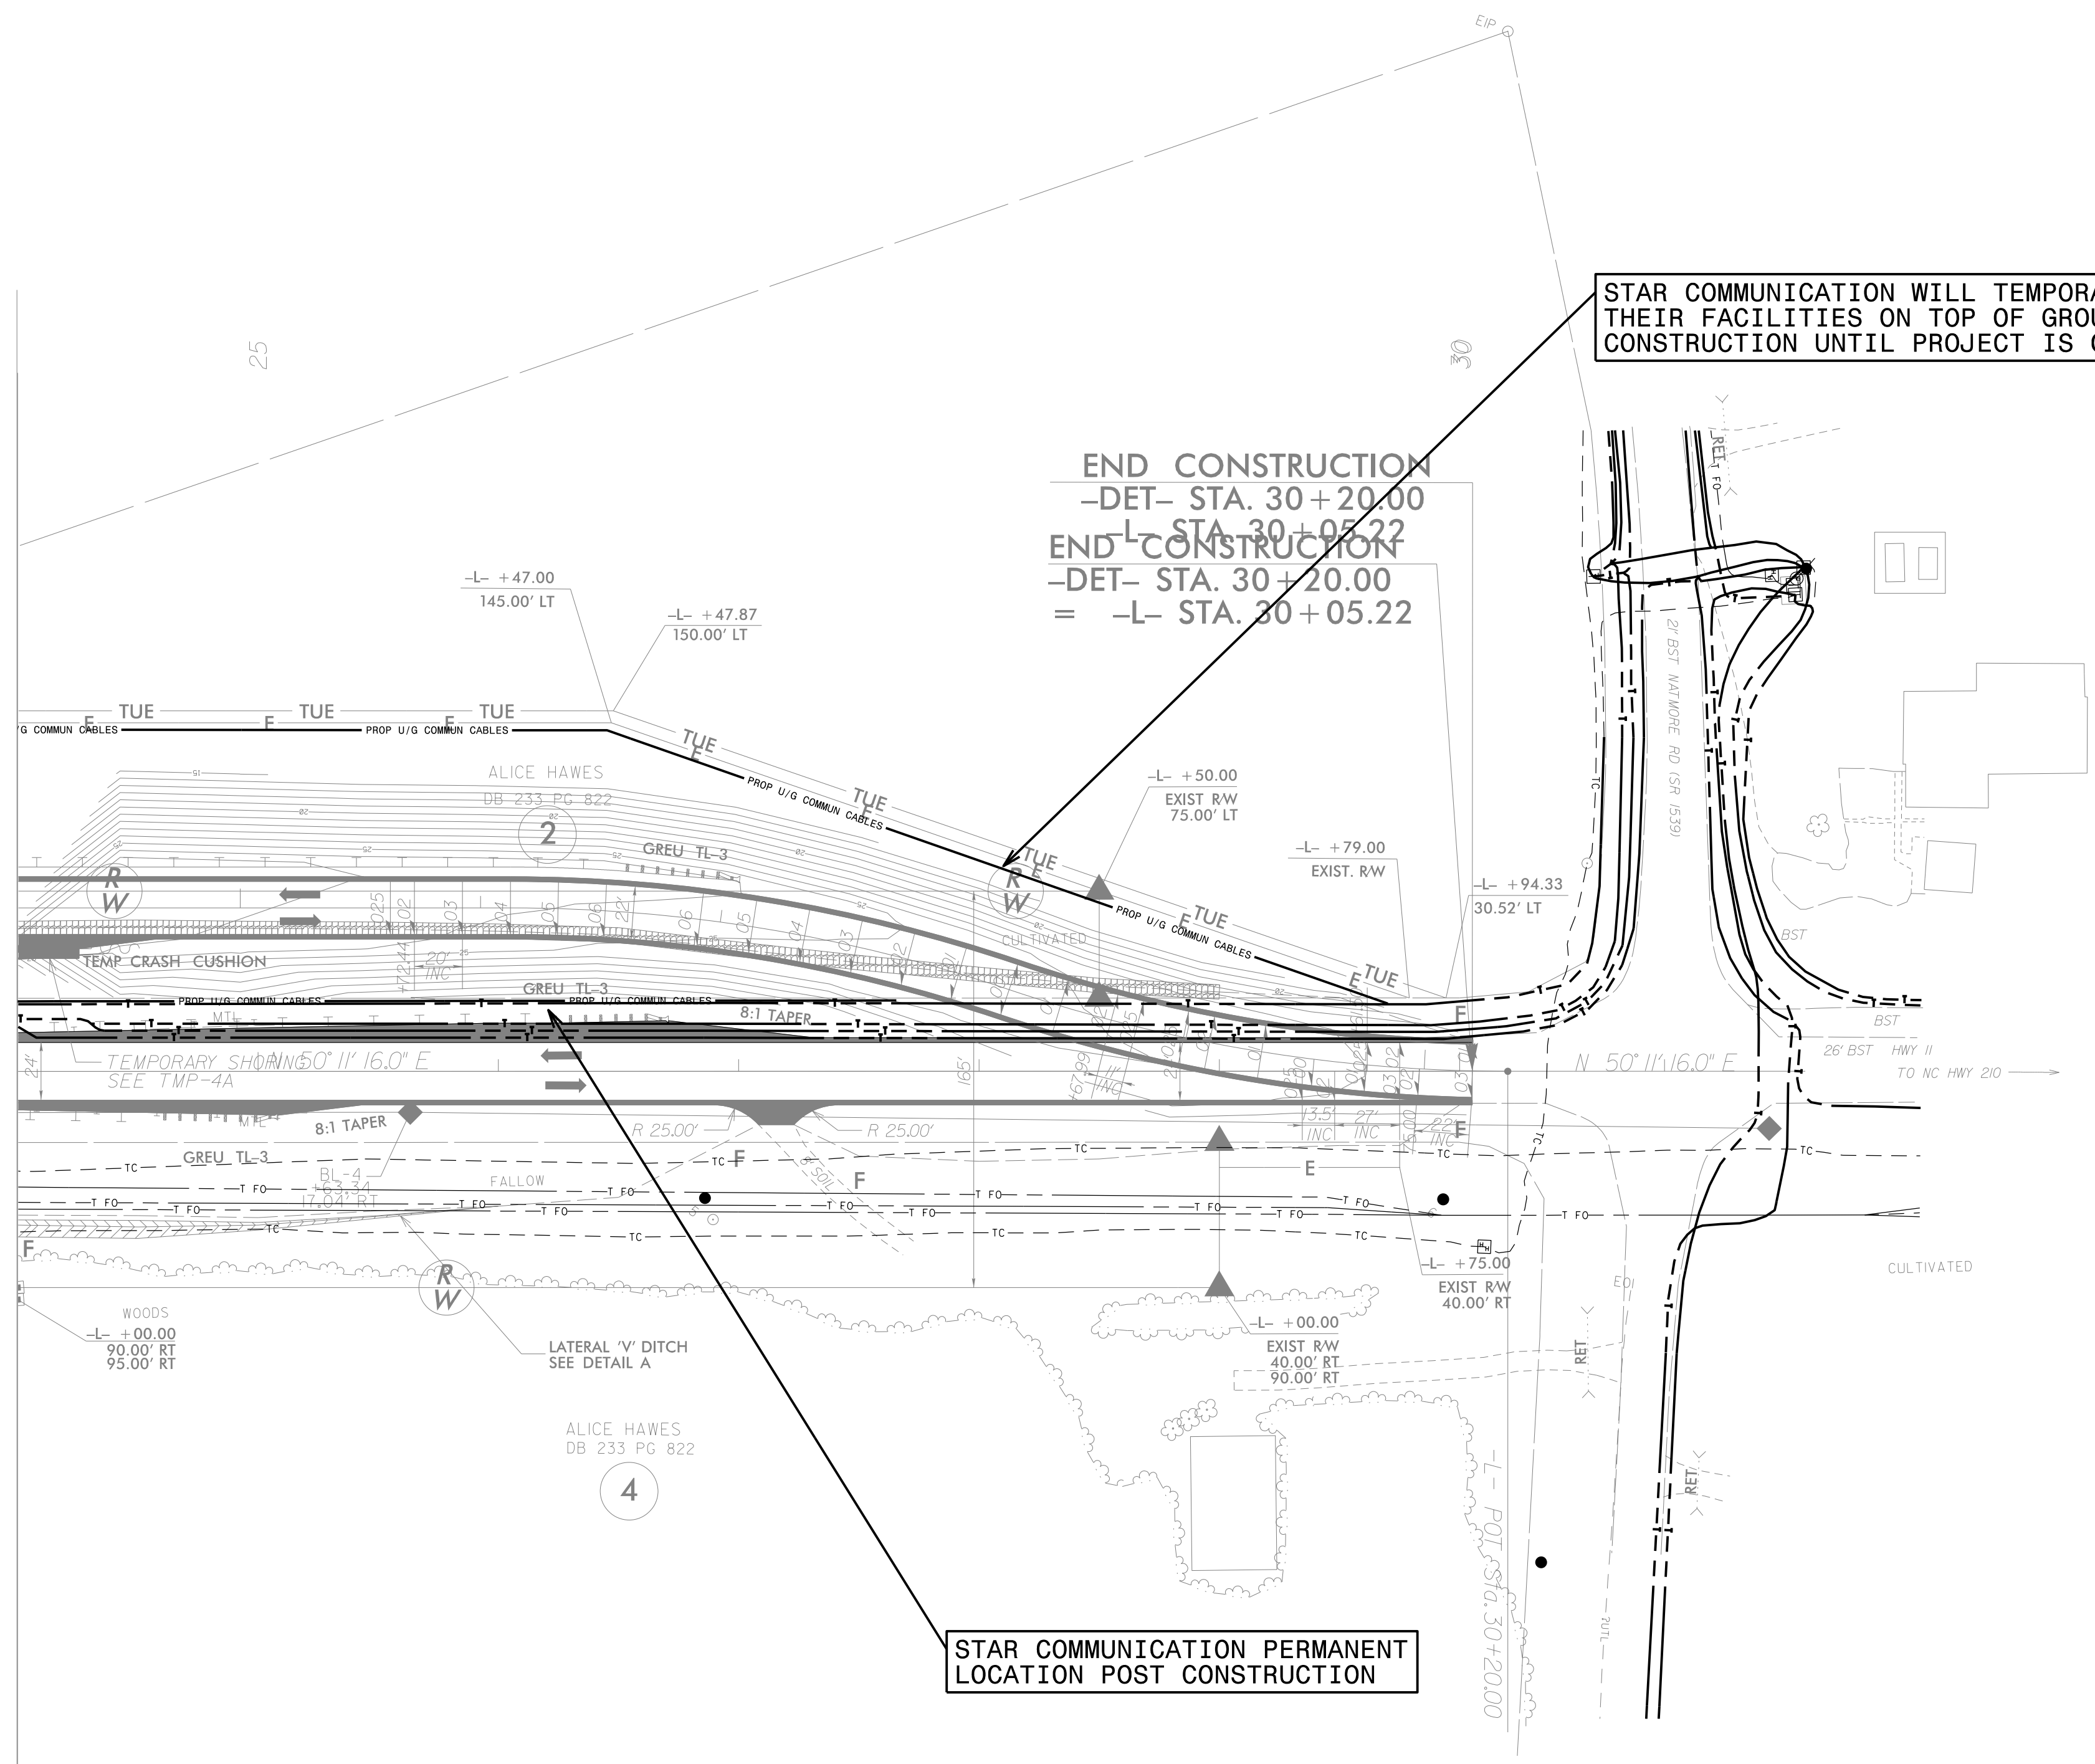

STAR COMMUNICATION WILL TEMPORARILY LAY THEIR FACILITIES ON TOP OF GROUND AWAY FROM CONSTRUCTION UNTIL PROJECT IS COMPLETE.

STAR COMMUNICATION PERMANENT LOCATION POST CONSTRUCTION

30-MAR-2022 10:00
 N:\2018\1801945\12 B-5694\Utilities\290_003.B-5694_ut_rdy05_U003_psh.dgn
 8/17/99