

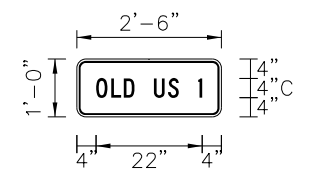
SIGN NUMBER: SD-1 BACKG COLOR: Fluorescent Orange DESIGN BY: A. TUTT CHECKED BY: D. SEARS May 12, 2022
 TYPE: STATIONARY COPY COLOR: Black PROJECT ID: 49919 LOCATION: VARIES DIV: 8
 QUANTITY: SEE PLANS

SYMBOL	X	Y	WID	HT

MAT'L: 0.080" (2.0 mm) ALUMINUM

USE NOTES: 1,2

- Legend and border shall be direct applied black non-reflective sheeting.
- Background shall be NC GRADE B fluorescent orange retroreflective sheeting.



Spacing Factor is 1 unless specified otherwise

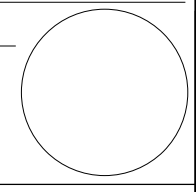
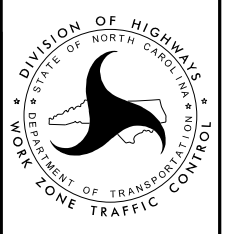
LETTER POSITIONS

Letter spacings are to start of next letter

	O	L	D		U	S		1														Series/Size	
	4	3.2	2.6	2.2	4	2.9	2.2	4	0.8	4												C 2000	
																						22	

FILENAME: BLUE_TMP_PSH03 NORTH CAROLINA D.O.T. SIGN DETAIL

5/17/2022
 BLUE_TMP_PSH04.dgn
 Joinger

APPROVED: _____ DATE: _____ SEAL 		SIGN DESIGN
DOCUMENT NOT CONSIDERED FINAL UNLESS ALL SIGNATURES COMPLETED		