

8/17/22




MATCHLINE -L- STA. 85 + 50.00
SEE SHEET 2B-9

-Y2- DETOUR

NV5


PROJECT REFERENCE NO. R-5819/R-5820	SHEET NO. 2B-7
RW SHEET NO.	
ROADWAY DESIGN ENGINEER 4/13/2022	HYDRAULICS ENGINEER 4/13/2022
DOCUMENT NOT CONSIDERED FINAL UNLESS ALL SIGNATURES COMPLETED	

NAD 83/NA 2011

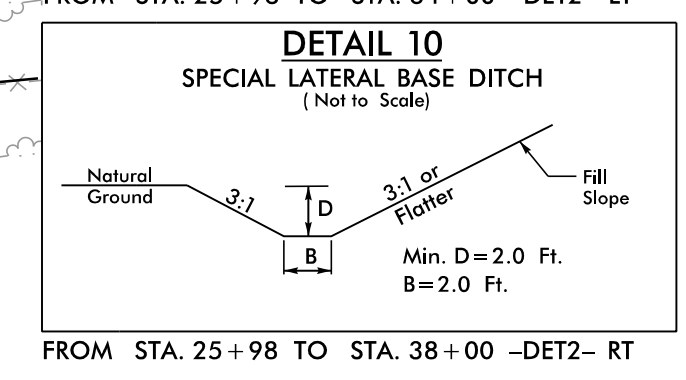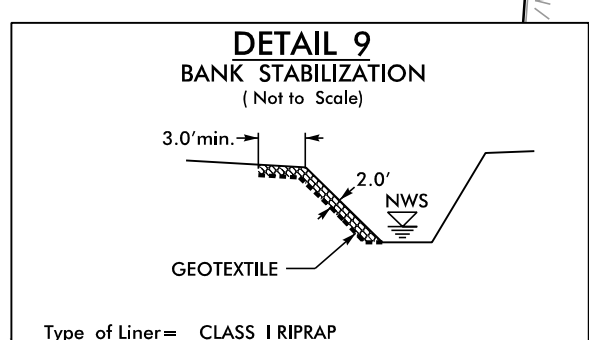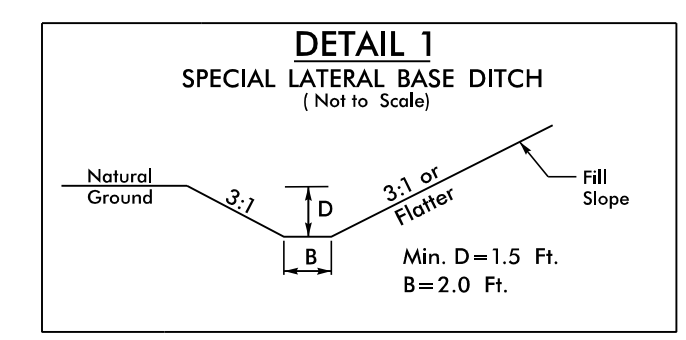

MATCHLINE -DET2- STA. 18 + 50.00
SEE SHEET 2B-6

MATCHLINE -DET2- STA. 31 + 00.00
SEE SHEET 2B-8

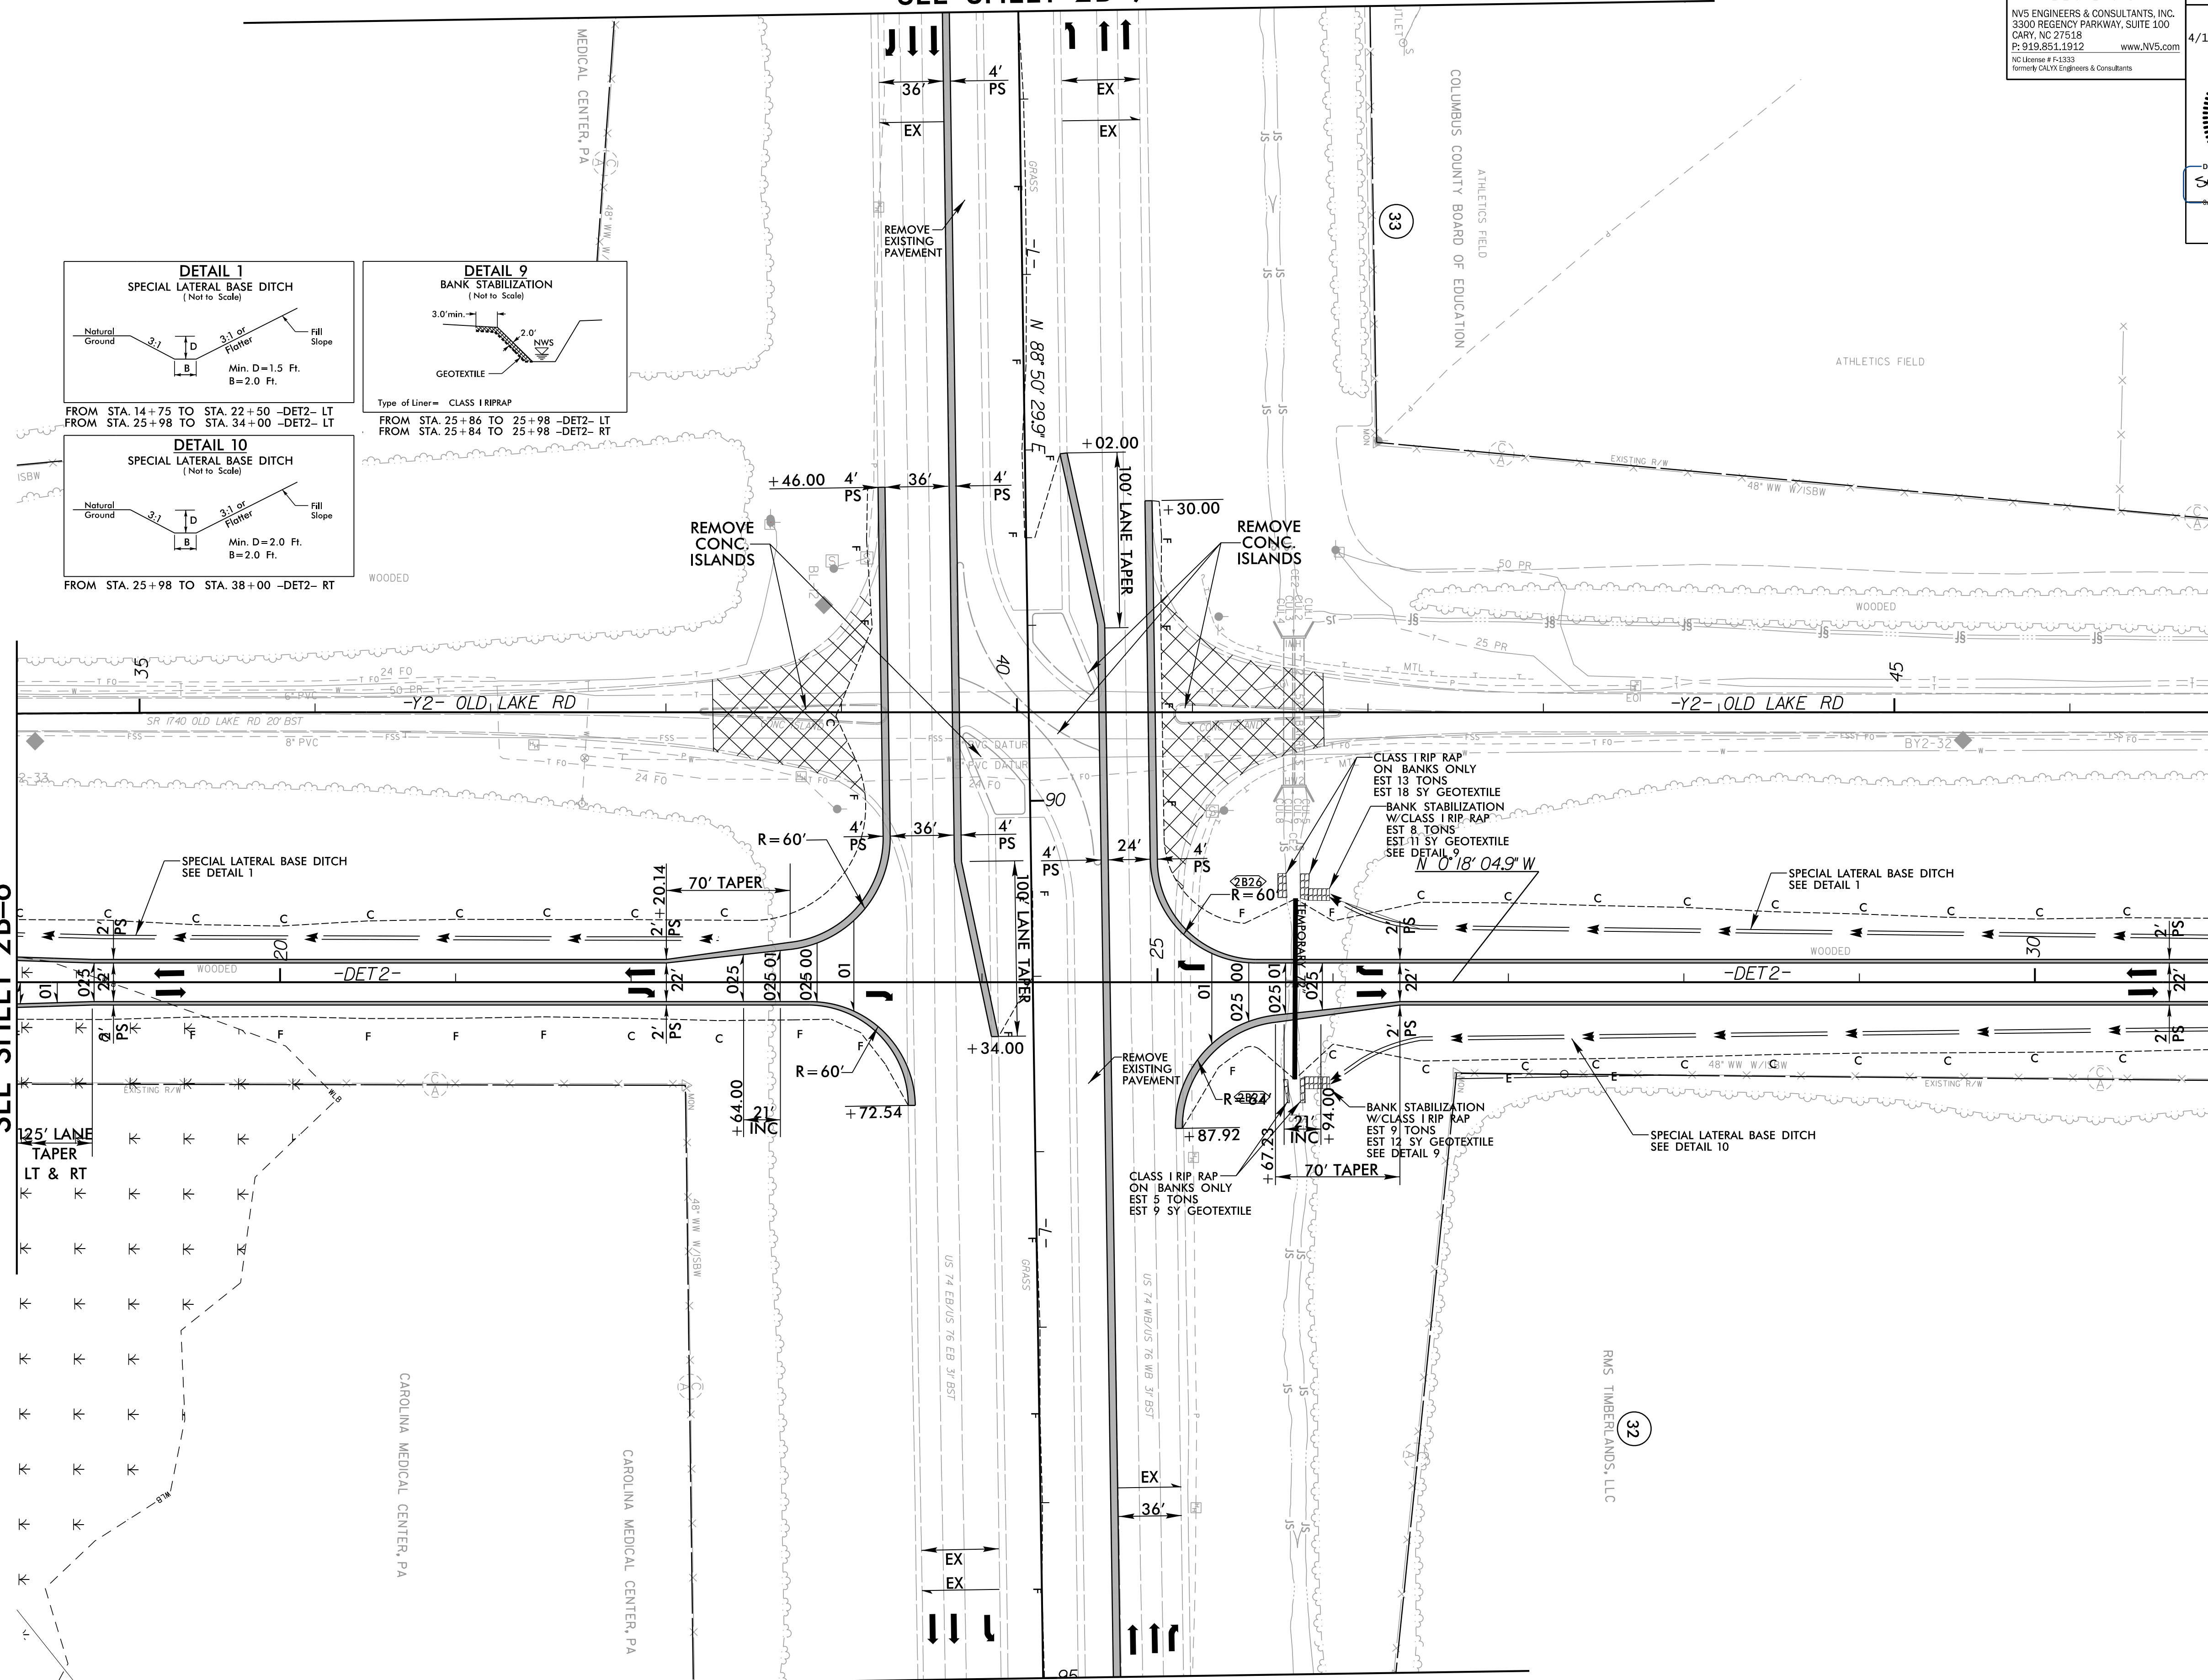

MATCHLINE -L- STA. 95 + 00.00
SEE SHEET 2B-10

NOTES:
 PROP PAVED SHOULDER
 PAVEMENT REMOVAL
 FOR -DET2- PROFILE, SEE SHEET 45

3/10/2022
R:\Projects\2022\19\5819\5820\RDY_PSH2B-7.dgn
E:\Users\m\Documents