

8/17/99

# -Y2- DETOUR

# NV5

NV5 ENGINEERS & CONSULTANTS, INC.  
3300 REGENCY PARKWAY, SUITE 100  
CARY, NC 27518  
P: 919.851.1912 www.NV5.com  
NC License # FJ3333  
Formerly CALXX Engineers & Consultants


PROJECT REFERENCE NO. <i>R-5819/R-5820</i>	SHEET NO. <i>2B-10</i>
RW SHEET NO.	
ROADWAY DESIGN ENGINEER 4/13/2022	HYDRAULICS ENGINEER 4/13/2022
Steve Anthony Drim	Brandon T. Barham
<b>DOCUMENT NOT CONSIDERED FINAL UNLESS ALL SIGNATURES COMPLETED</b>	

32

RMS TIMBERLANDS, LLC  
RB 885 PG 514  
PB 72 PG 43

NAD 83/NA 2011

MATCHLINE -L- STA. 95+00.00  
SEE SHEET 2B-7

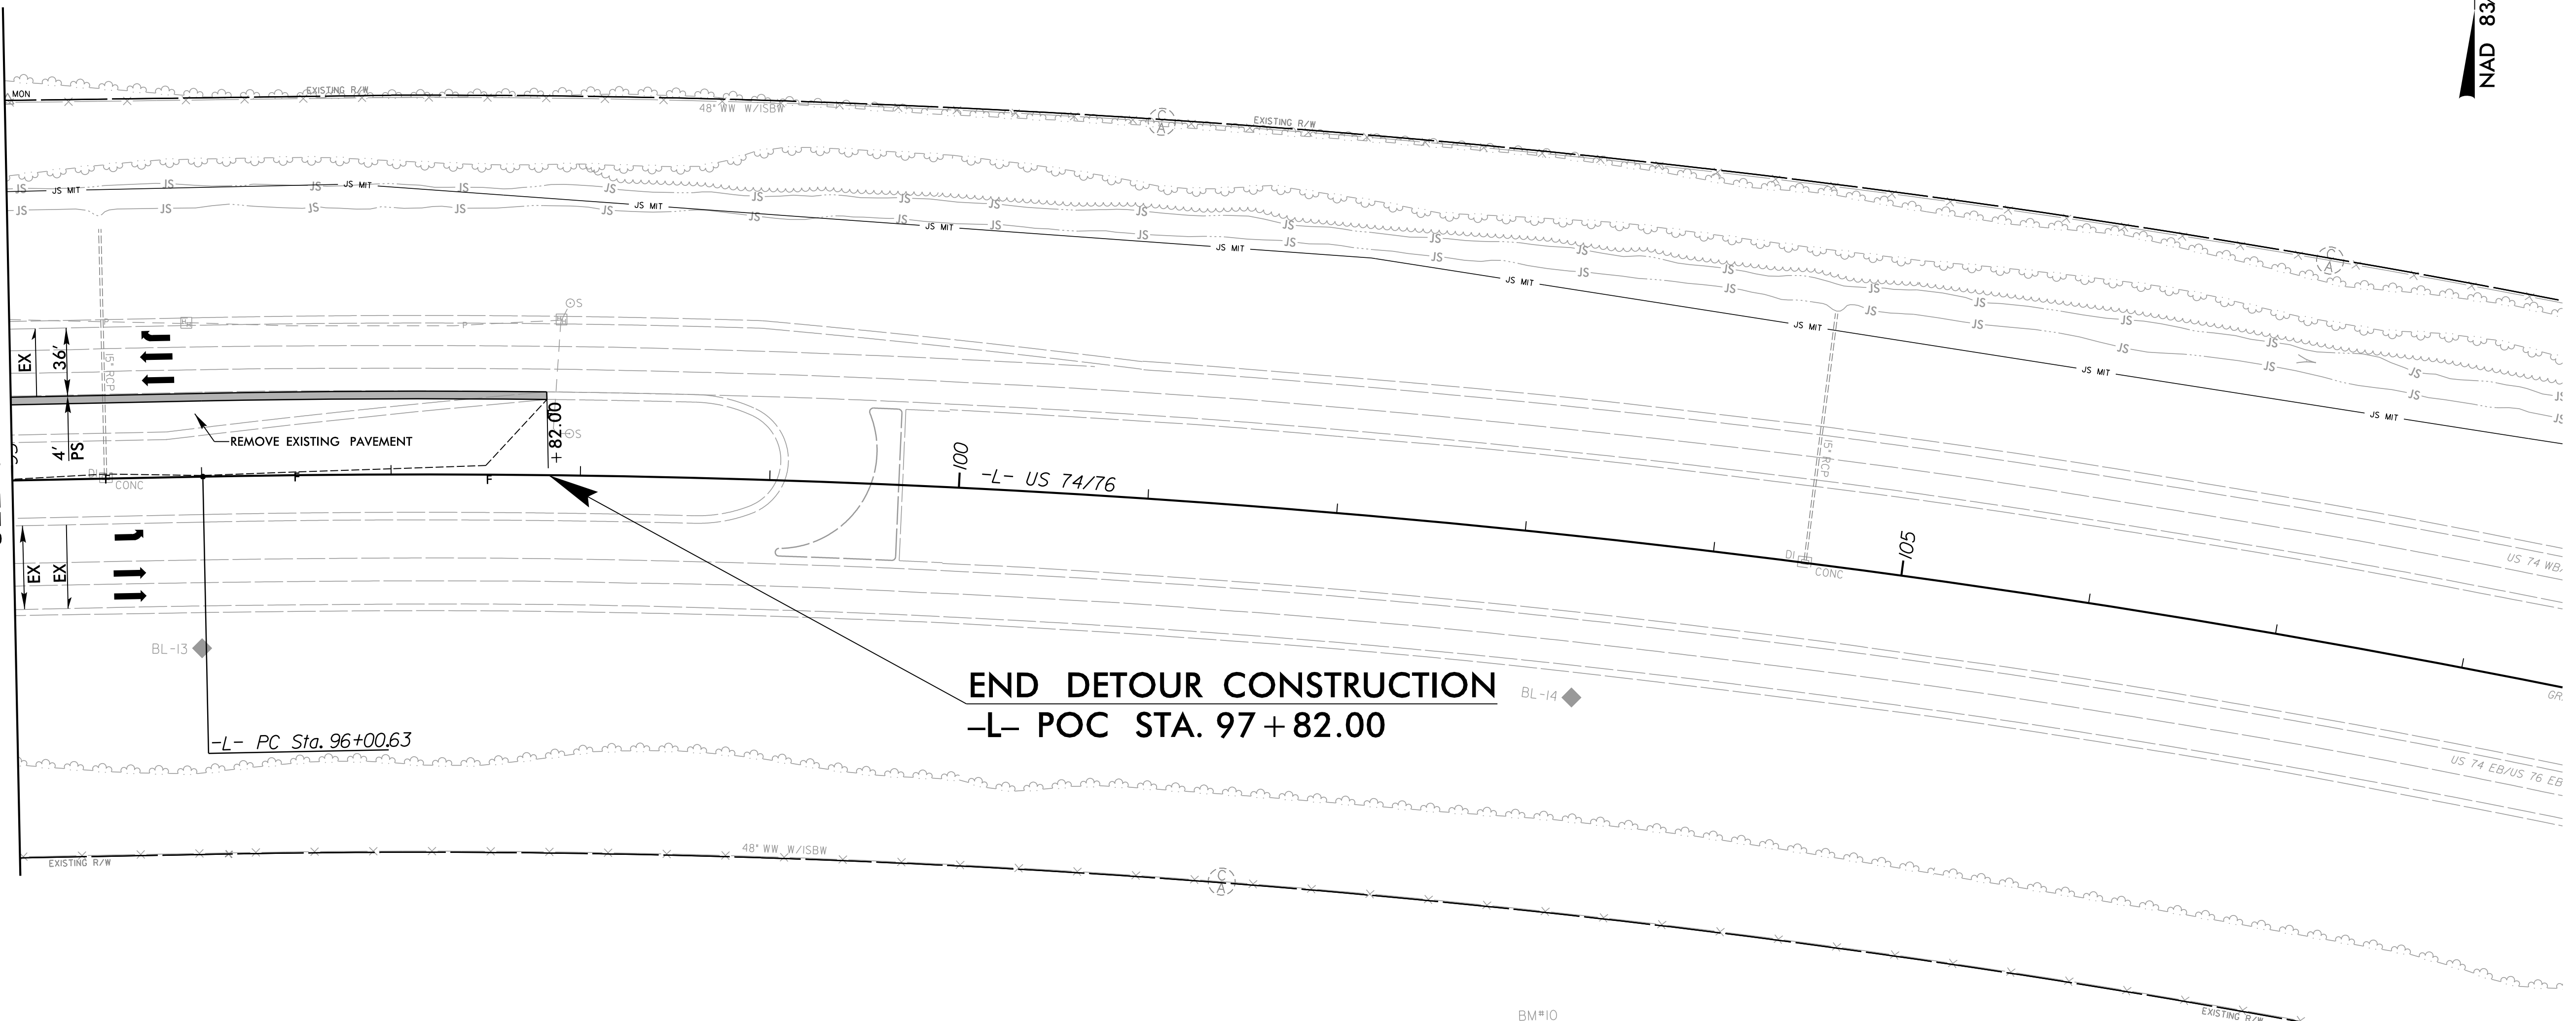

**END DETOUR CONSTRUCTION**  
-L- POC STA. 97+82.00

-L-

PI Sta	110+13.54
Δ	= 27° 41' 10.3" (RT)
D	= 0° 59' 57.4"
L	= 2,770.62'
T	= 1,412.91'
R	= 5,733.71'

BM#10  
N: 211.235  
E: 2,152.399  
-BL- STA. 127+60.81  
O/S 185.42' RT  
ELEV. = 56.25'  
RR SPIKE IN BASE  
OF 9" PINE

CAROLINA MEDICAL CENTER, PA  
RB 796 PG 123  
PB 70 PG 66

NOTES:  
 PROP PAVED SHOULDER  
 PAVEMENT REMOVAL

3/10/2022  
R:\Projects\2022\195819\_RE5820\_RDY\_PSH2B-10.dgn  
E:\CADD\195819