


8.17.17/19

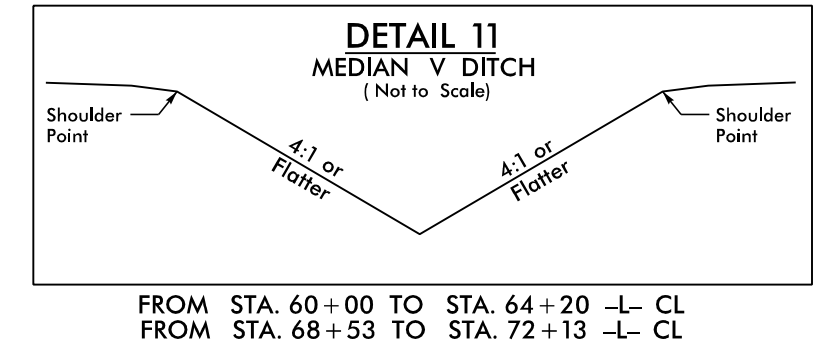

**NV5**  
NV5 ENGINEERS & CONSULTANTS, INC.  
3300 REGENCY PARKWAY, SUITE 100  
CARY, NC 27518  
P: 919.851.1912 www.NV5.com  
NC License # F-13333  
Formerly CALYX Engineers & Consultants

PROJECT REFERENCE NO. <b>R-5819 /R-5820</b>	SHEET NO. <b>9</b>
ROADWAY DESIGN ENGINEER 4/13/2022	HYDRAULICS ENGINEER 4/13/2022

Professional Engineer Seal: Steve Rutherford, Seal 017265, North Carolina Professional Engineer.


Professional Engineer Seal: Brandon Barham, Seal 039102, North Carolina Professional Engineer.

**DOCUMENT NOT CONSIDERED FINAL UNLESS ALL SIGNATURES COMPLETED**

NAD 83/NA 2011

MATCHLINE -L- STA. 59 + 00.00  
SEE SHEET 8

MATCHLINE -L- STA. 72 + 00.00  
SEE SHEET 10

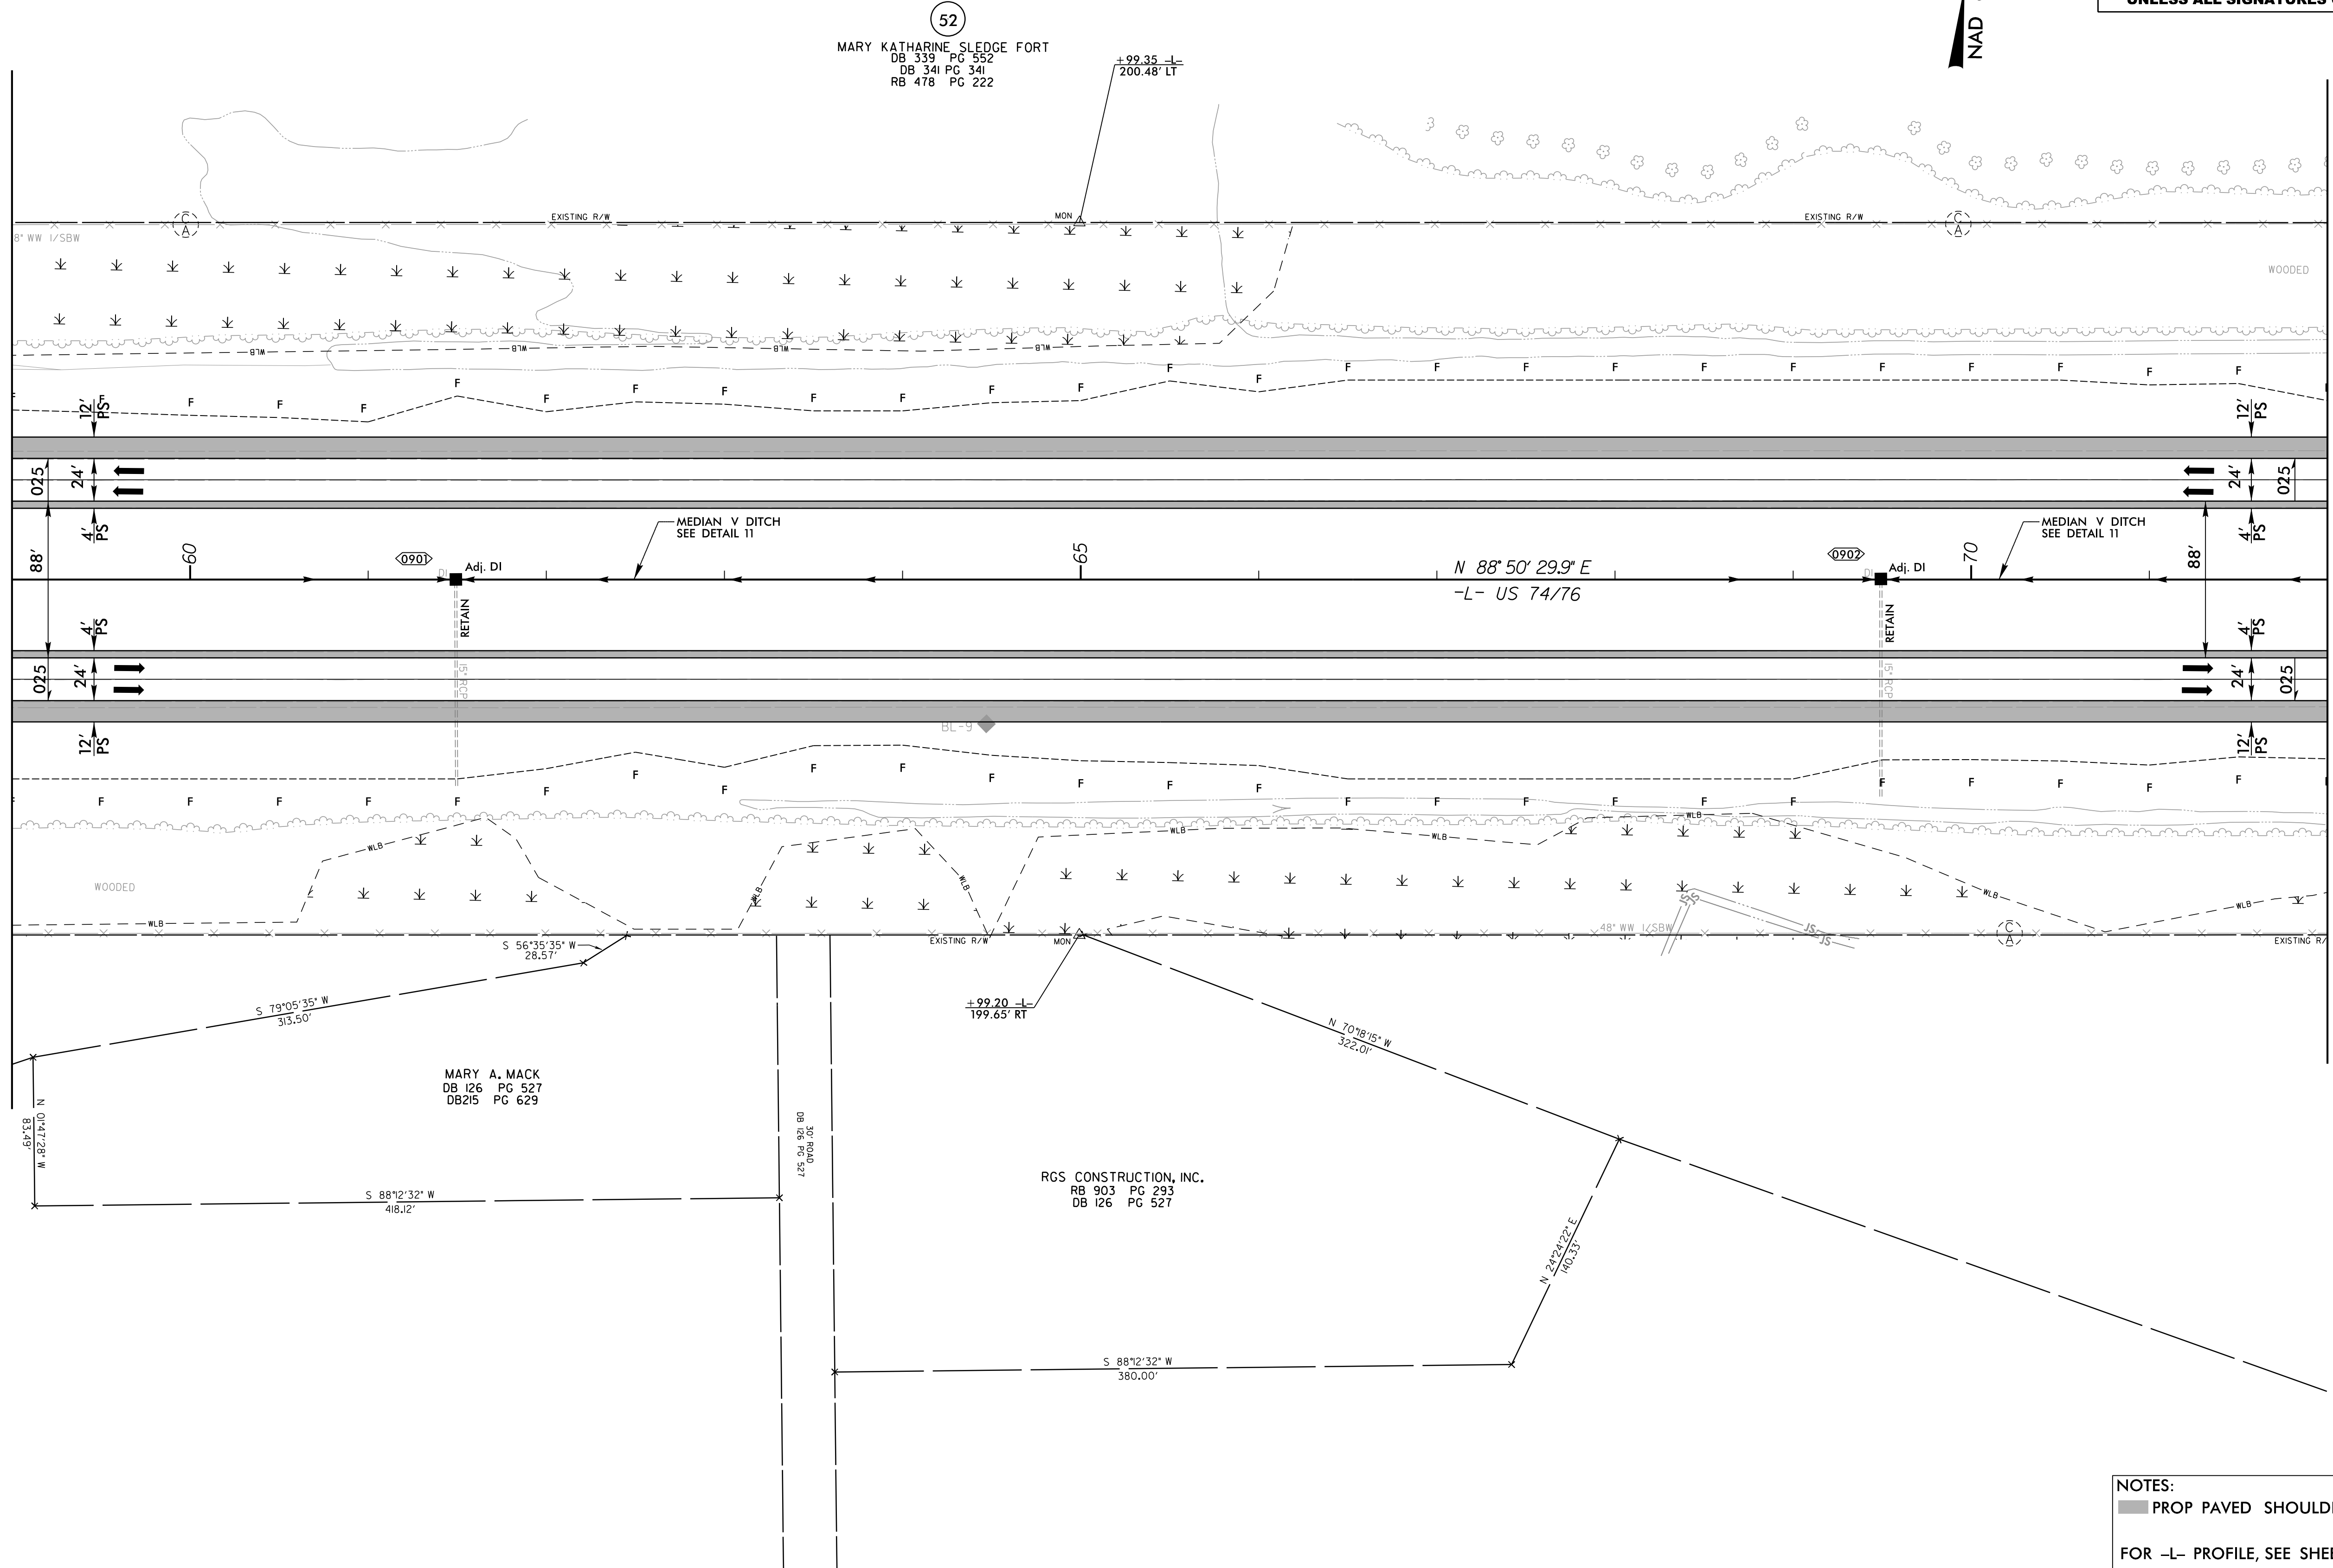

NOTES:  
 PROP PAVED SHOULDER  
 FOR -L- PROFILE, SEE SHEET 29 & 30

R:\Projects\2022\Roadway\N\Pro\N5819\_R5820\_RDY\_PSH.dgn  
8.17.17/19