


PROJECT REFERENCE NO. R-5819 /R-5820		SHEET NO. 17
RW SHEET NO.		
ROADWAY DESIGN ENGINEER 4/13/2022	HYDRAULICS ENGINEER 4/14/2022	
DOCUMENT NOT CONSIDERED FINAL UNLESS ALL SIGNATURES COMPLETED		

MATCHLINE -Y2- STA. 44 + 00.00
SEE SHEET 11

MATCHLINE -Y2- STA. 57 + 25.00
SEE SHEET 18

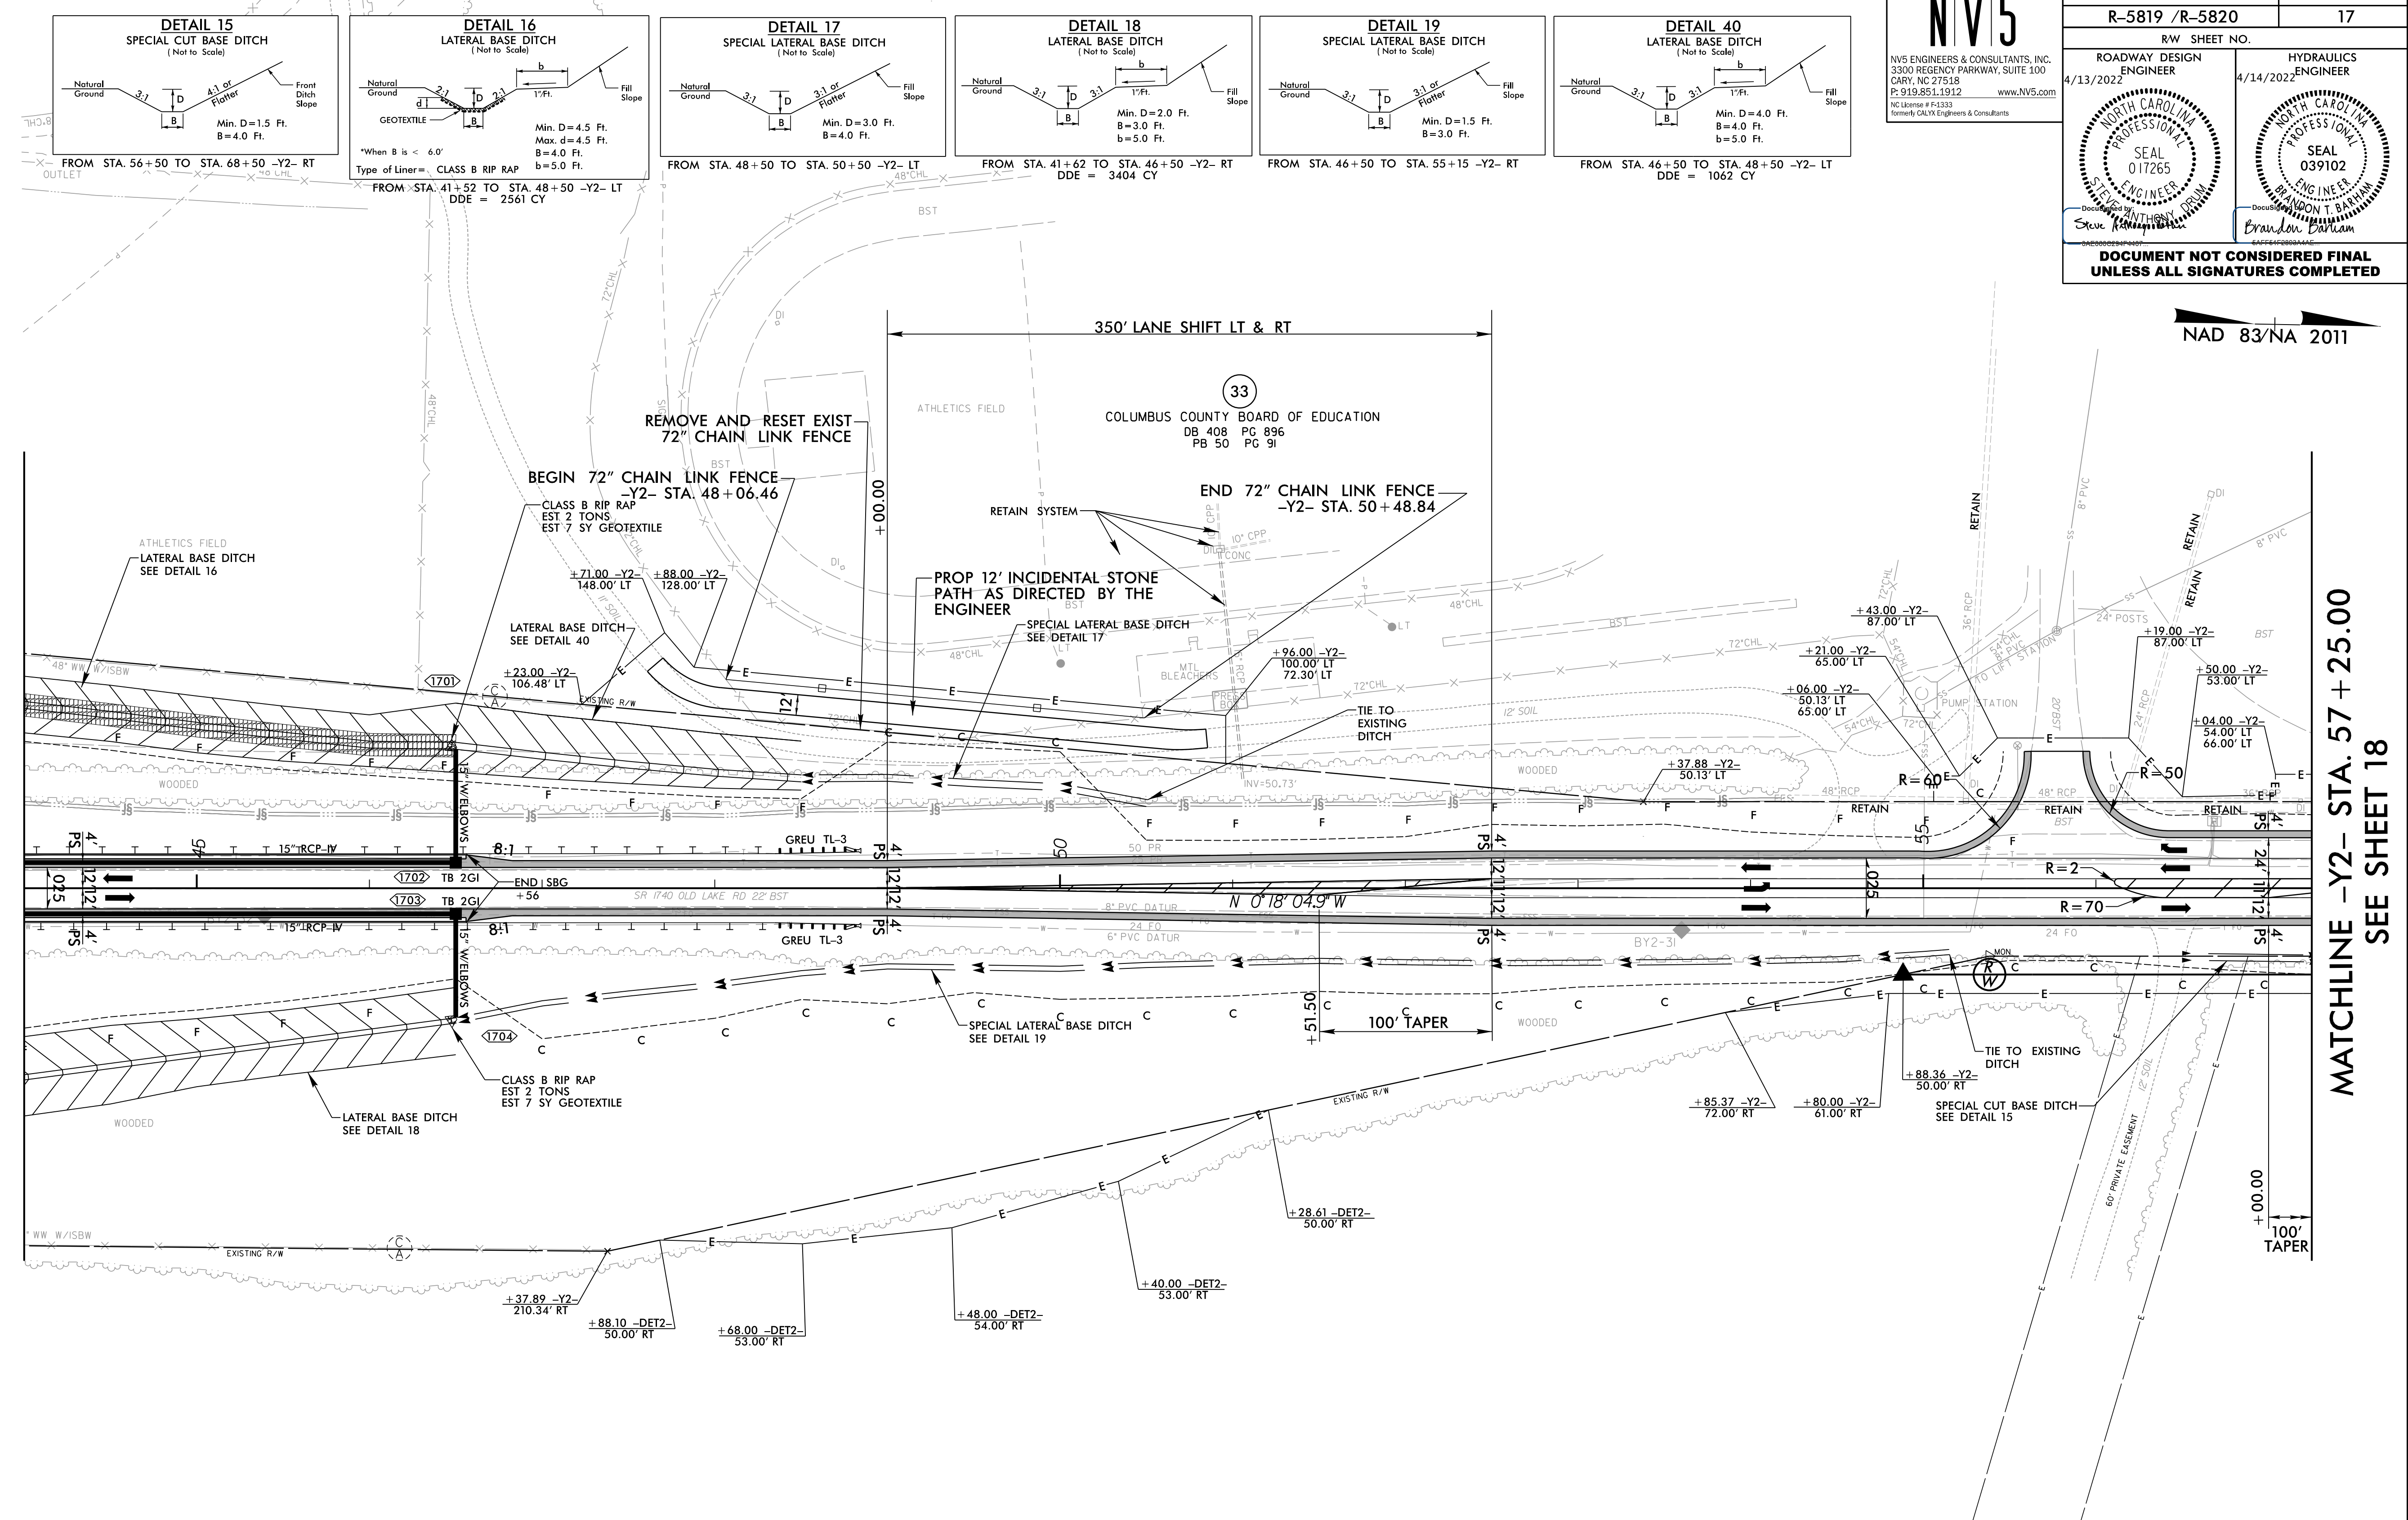

NAD 83/NA 2011

32
RMS TIMBERLANDS, LLC
RB 885 PG 5/4
PB 72 PG 43

NOTES:
■ PROP PAVED SHOULDER
FOR -Y2- PROFILE, SEE SHEET 33 & 34