



5/28/99

NV5

NV5 ENGINEERS & CONSULTANTS, INC.
3300 REGENCY PARKWAY, SUITE 100
CARY, NC 27518
P: 919.851.1312 www.NV5.com
NC License # F-1333
Formerly CALYX Engineers & Consultants

PROJECT REFERENCE NO. R-5819/R-5820	SHEET NO. 26
ROADWAY DESIGN ENGINEER 4/13/2022	HYDRAULICS ENGINEER 4/13/2022

**DOCUMENT NOT CONSIDERED FINAL
UNLESS ALL SIGNATURES COMPLETED**

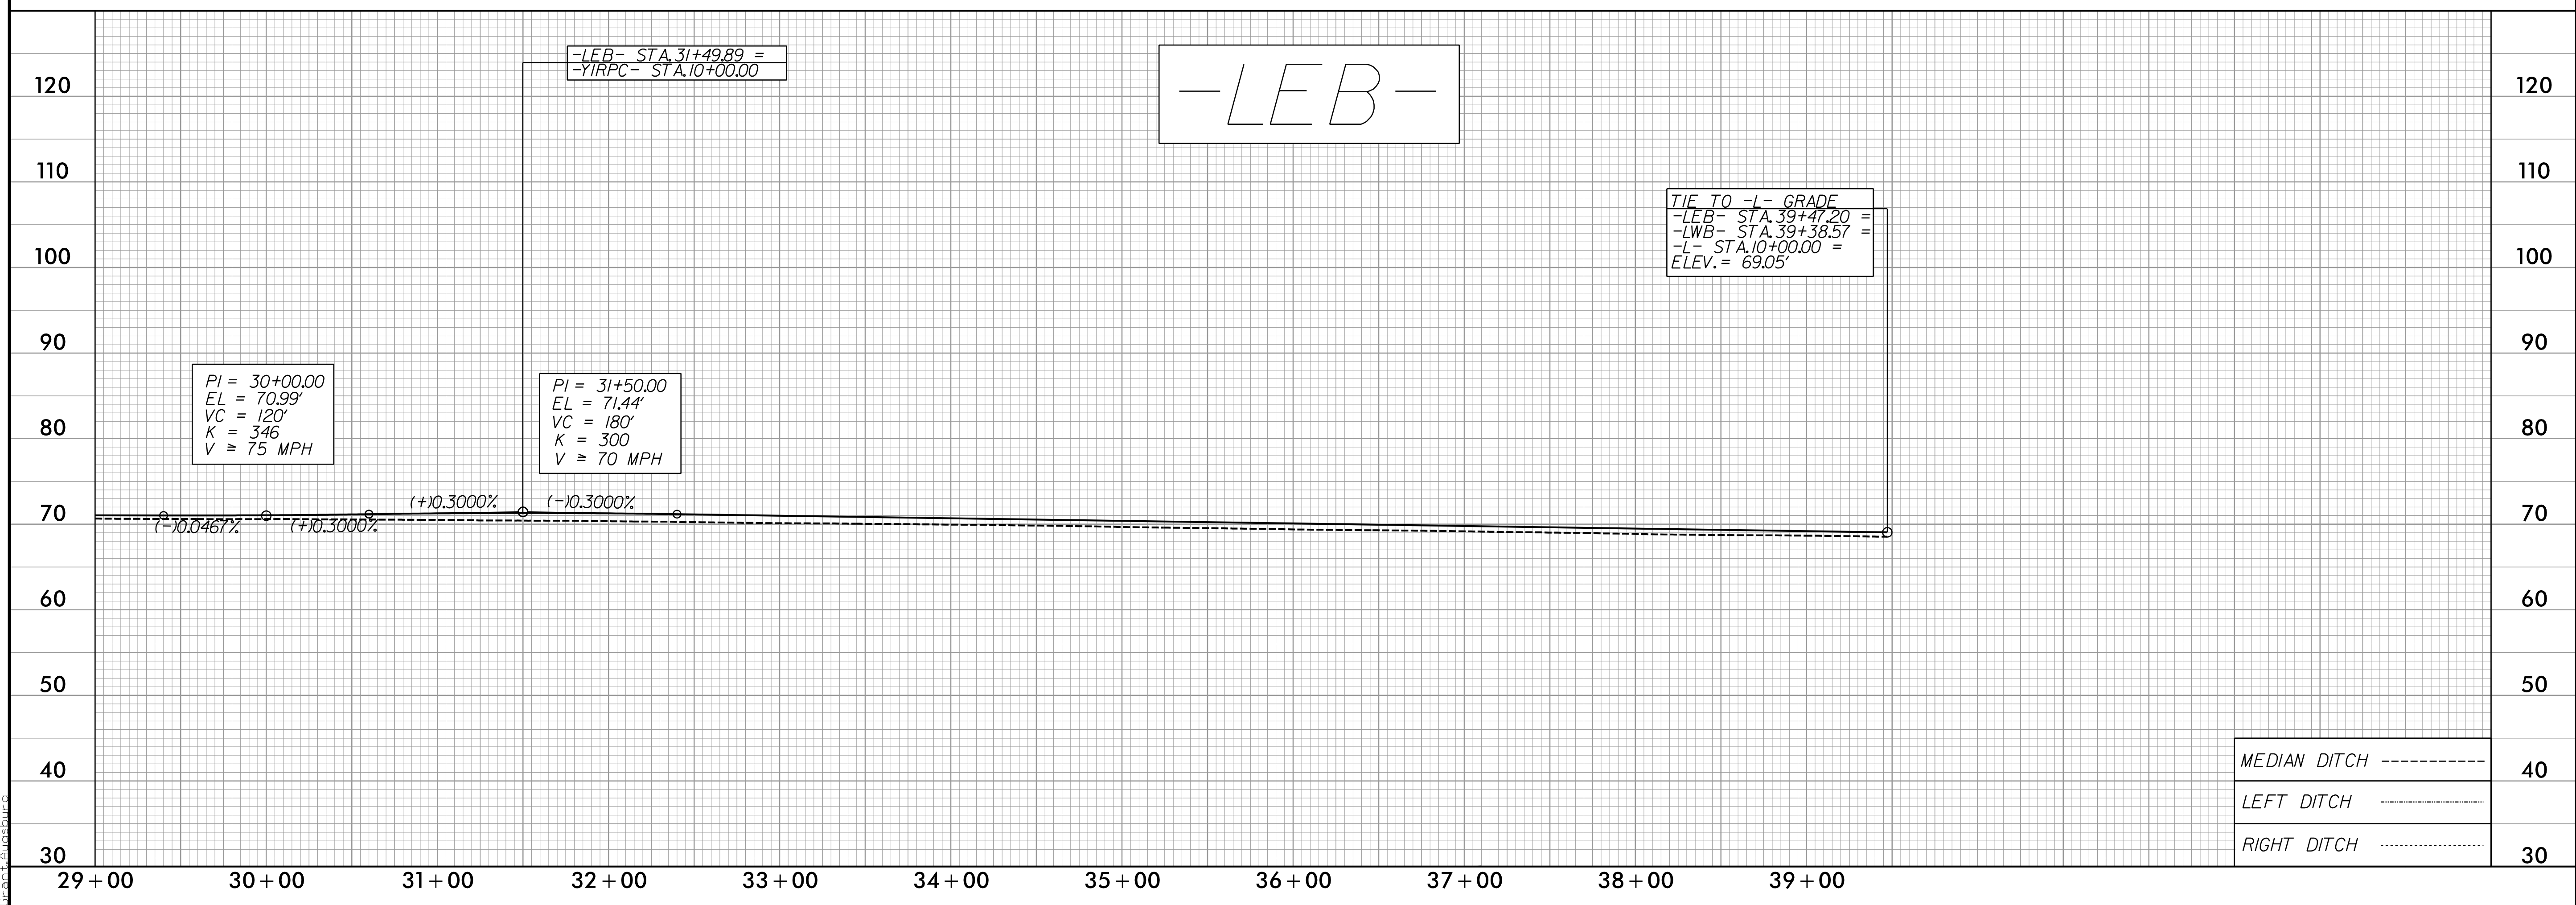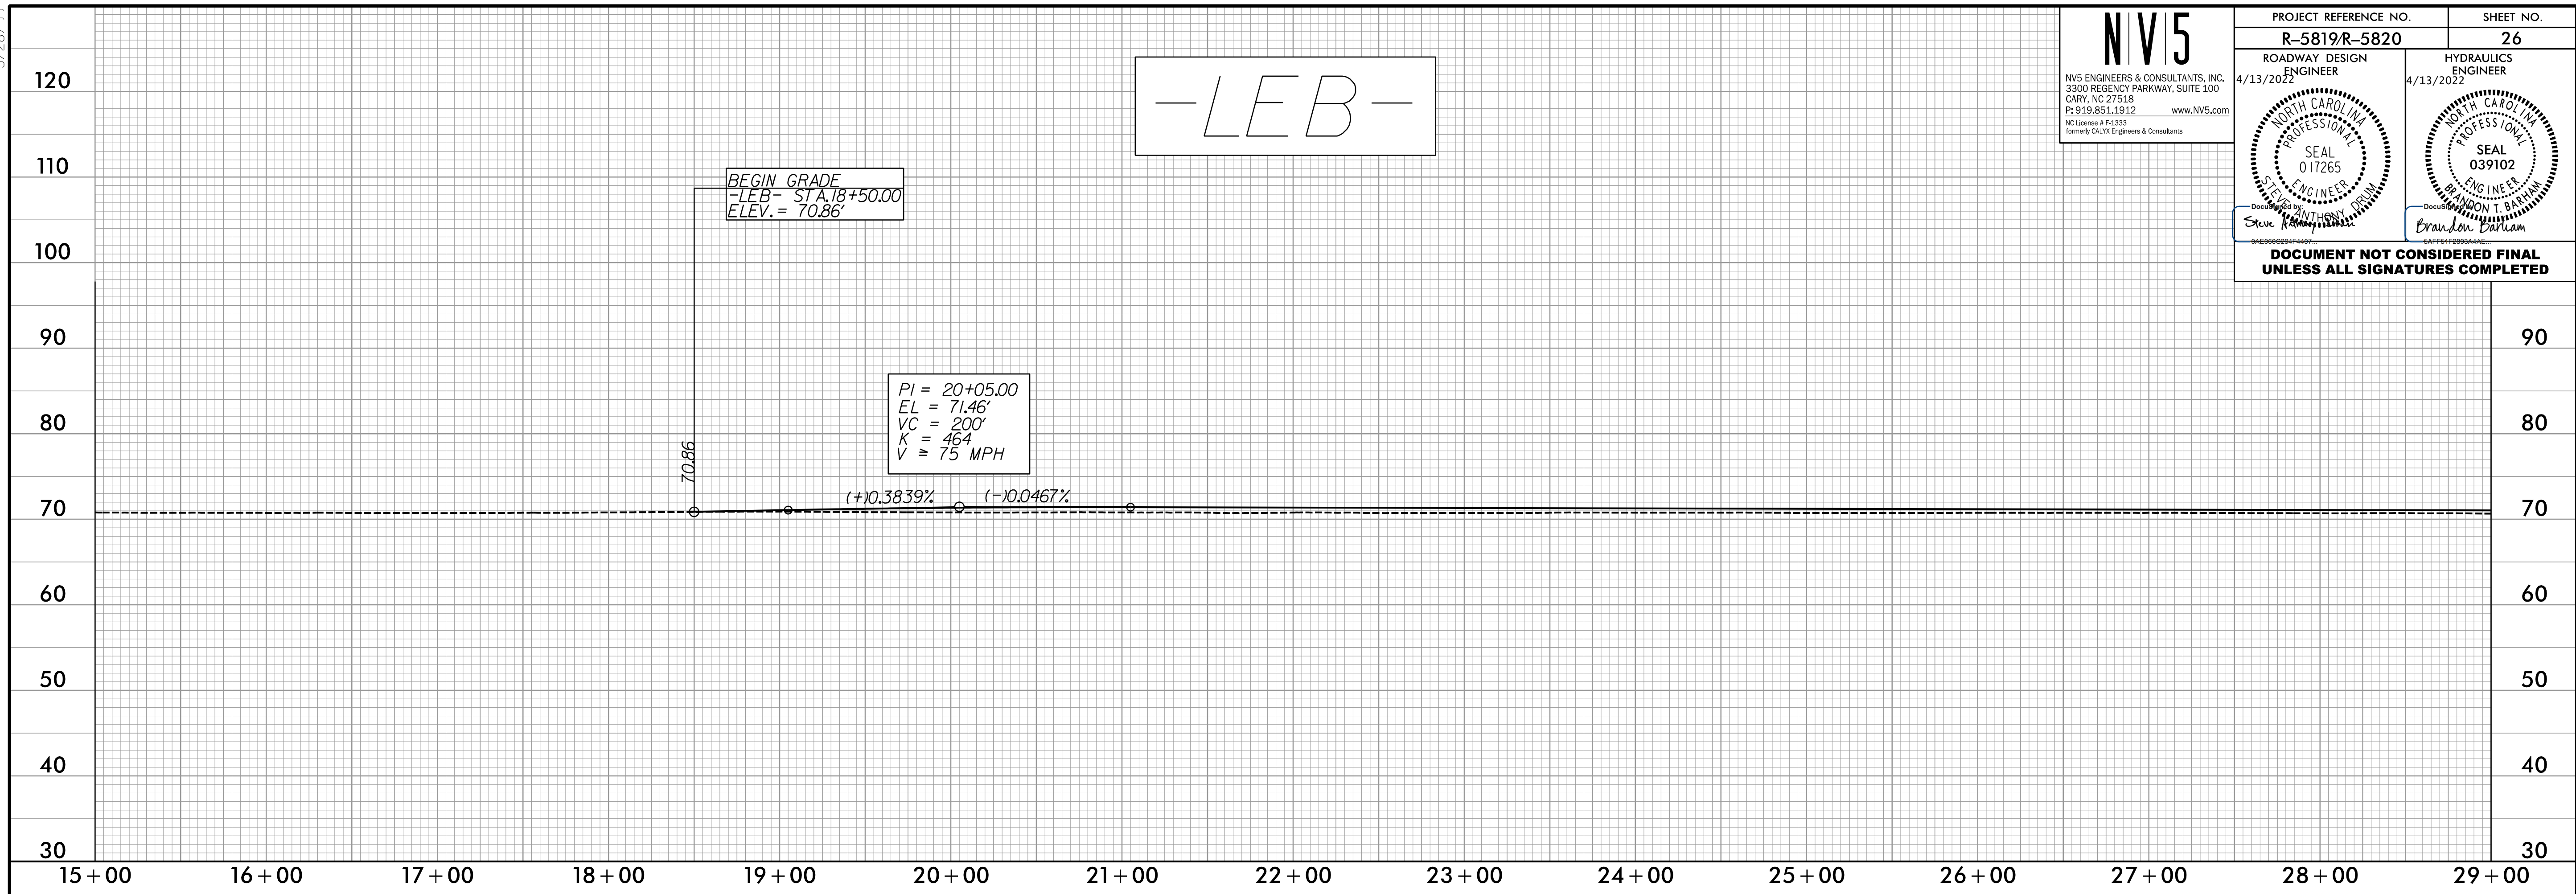

P:\14\2022
R\NV5\2022\Projects\5819_R5820_RDY_PFL_26.dgn
C:\Users\bradbarham