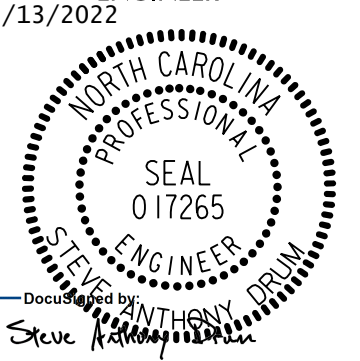

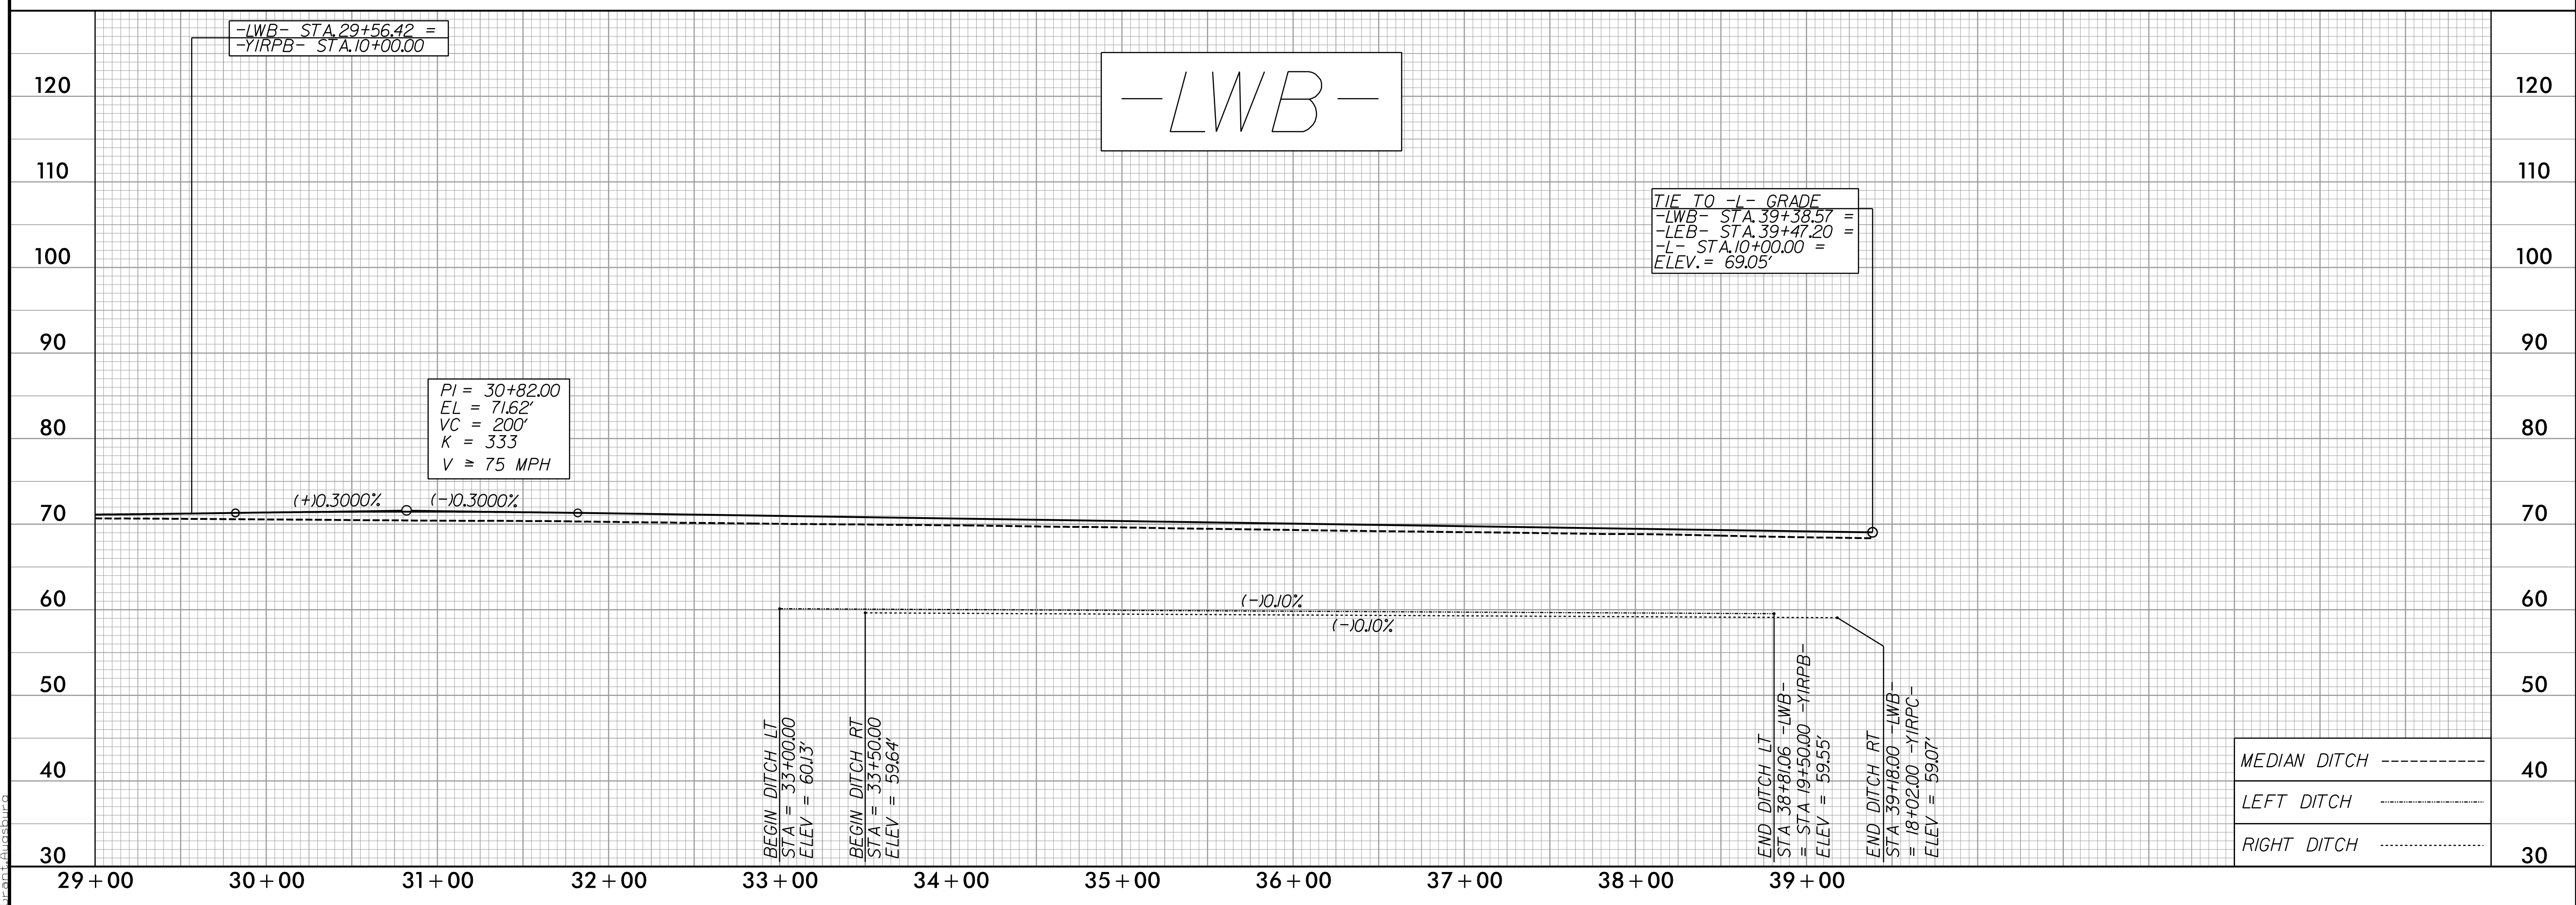
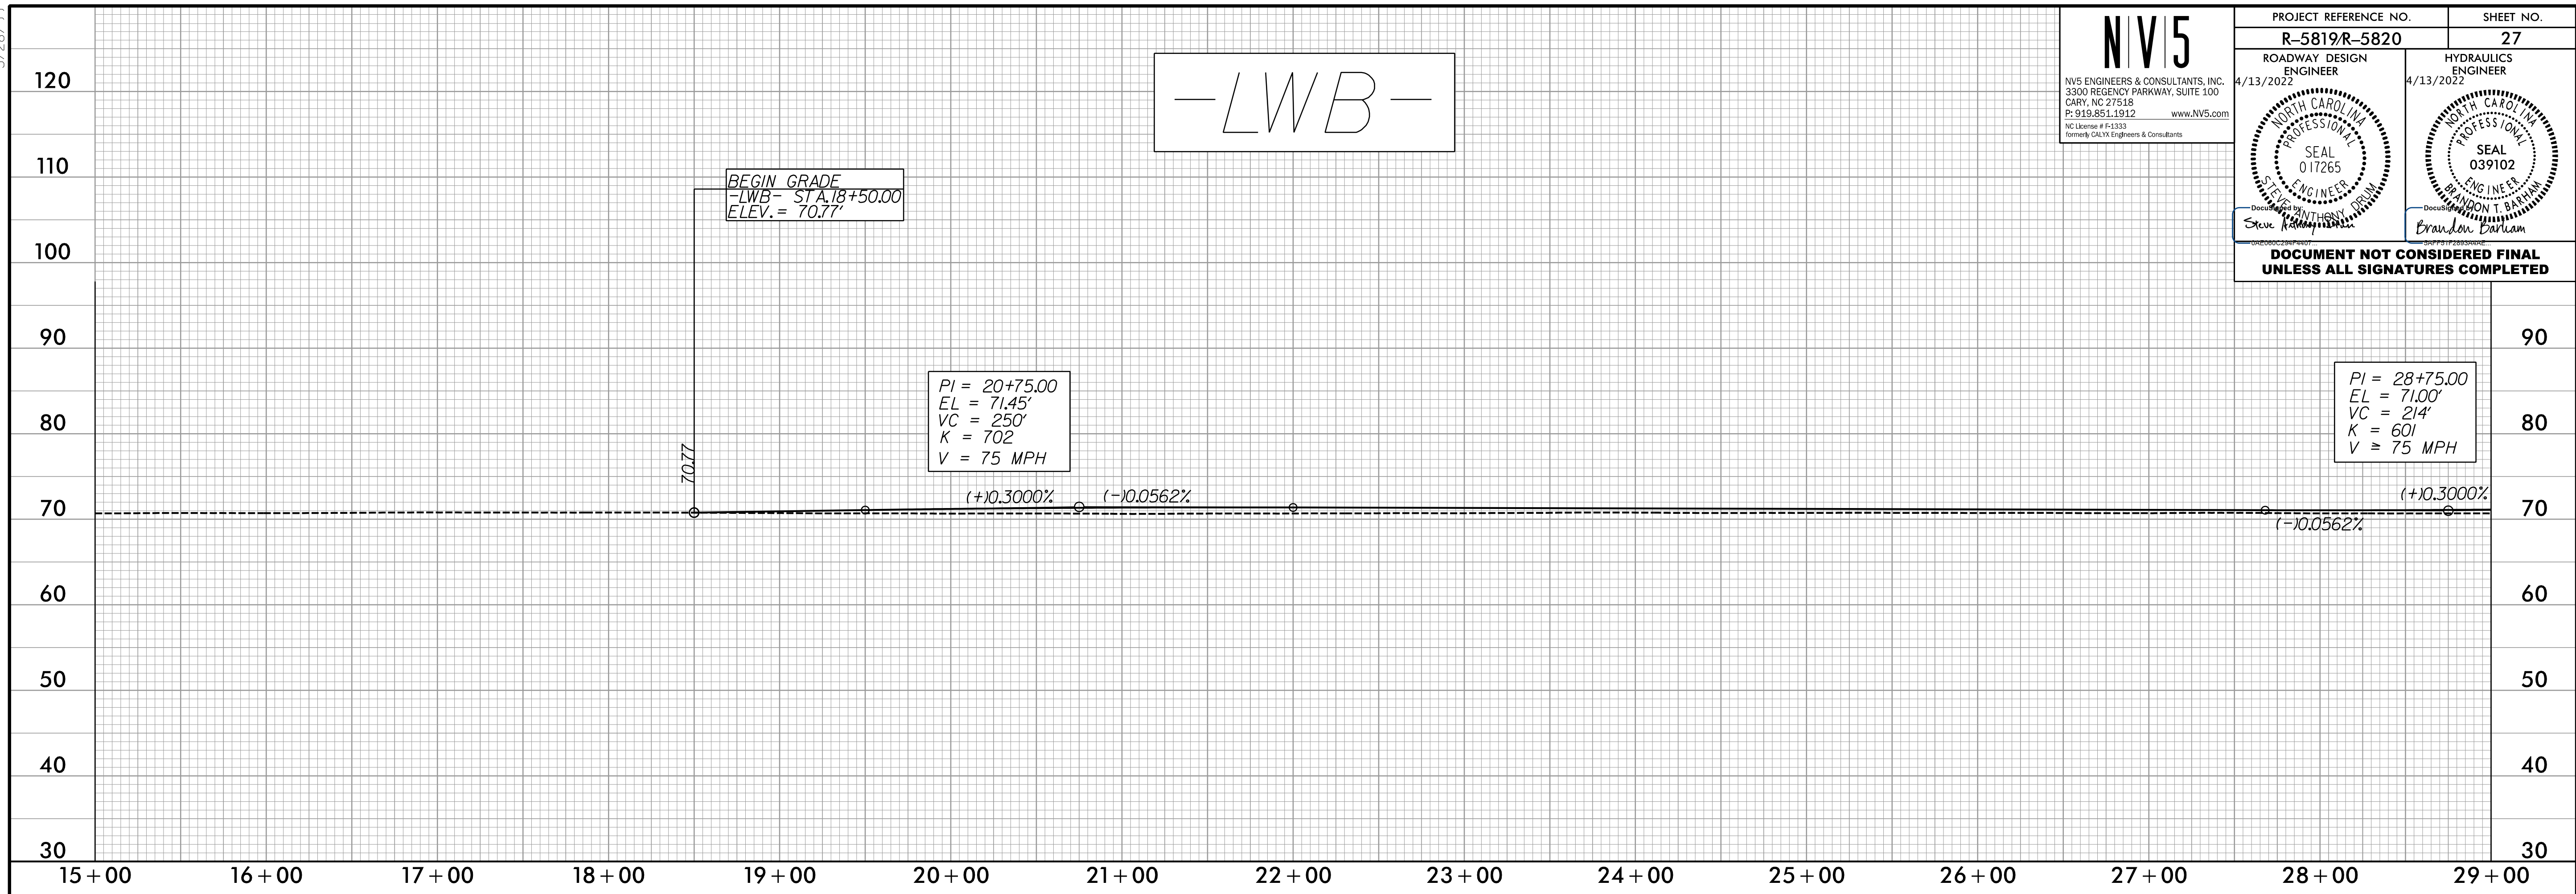


5/28/99

NV5
 NV5 ENGINEERS & CONSULTANTS, INC.
 3300 REGENCY PARKWAY, SUITE 100
 CARY, NC 27518
 P: 919.851.1912 www.NV5.com
 NC License # 4333
 Formerly CALIX Engineers & Consultants

PROJECT REFERENCE NO. R-5819/R-5820	SHEET NO. 27
ROADWAY DESIGN ENGINEER 4/13/2022	HYDRAULICS ENGINEER 4/13/2022
 SEVEN ANTHONY DORMAN ENGINEER SEAL 017265 STATE OF NORTH CAROLINA	 BRANDON T. DORMAN ENGINEER SEAL 039102 STATE OF NORTH CAROLINA

**DOCUMENT NOT CONSIDERED FINAL
 UNLESS ALL SIGNATURES COMPLETED**



P:\4\2022
 R:\5\2022\Projects\5819_R5820_RDY_PFL_27.dgn
 5/28/2022