



5/28/99

NV5

NV5 ENGINEERS & CONSULTANTS, INC.
3300 REGENCY PARKWAY, SUITE 100
CARY, NC 27518
P: 919.851.1912 www.NV5.com
NC License # E-1335
formerly CALXX Engineers & Consultants

PROJECT REFERENCE NO. R-5819/R-5820	SHEET NO. 28
ROADWAY DESIGN ENGINEER 4/13/2022	HYDRAULICS ENGINEER 4/13/2022
DocuSign: Steven Anthony Abram	DocuSign: Brandon Barham

DOCUMENT NOT CONSIDERED FINAL UNLESS ALL SIGNATURES COMPLETED

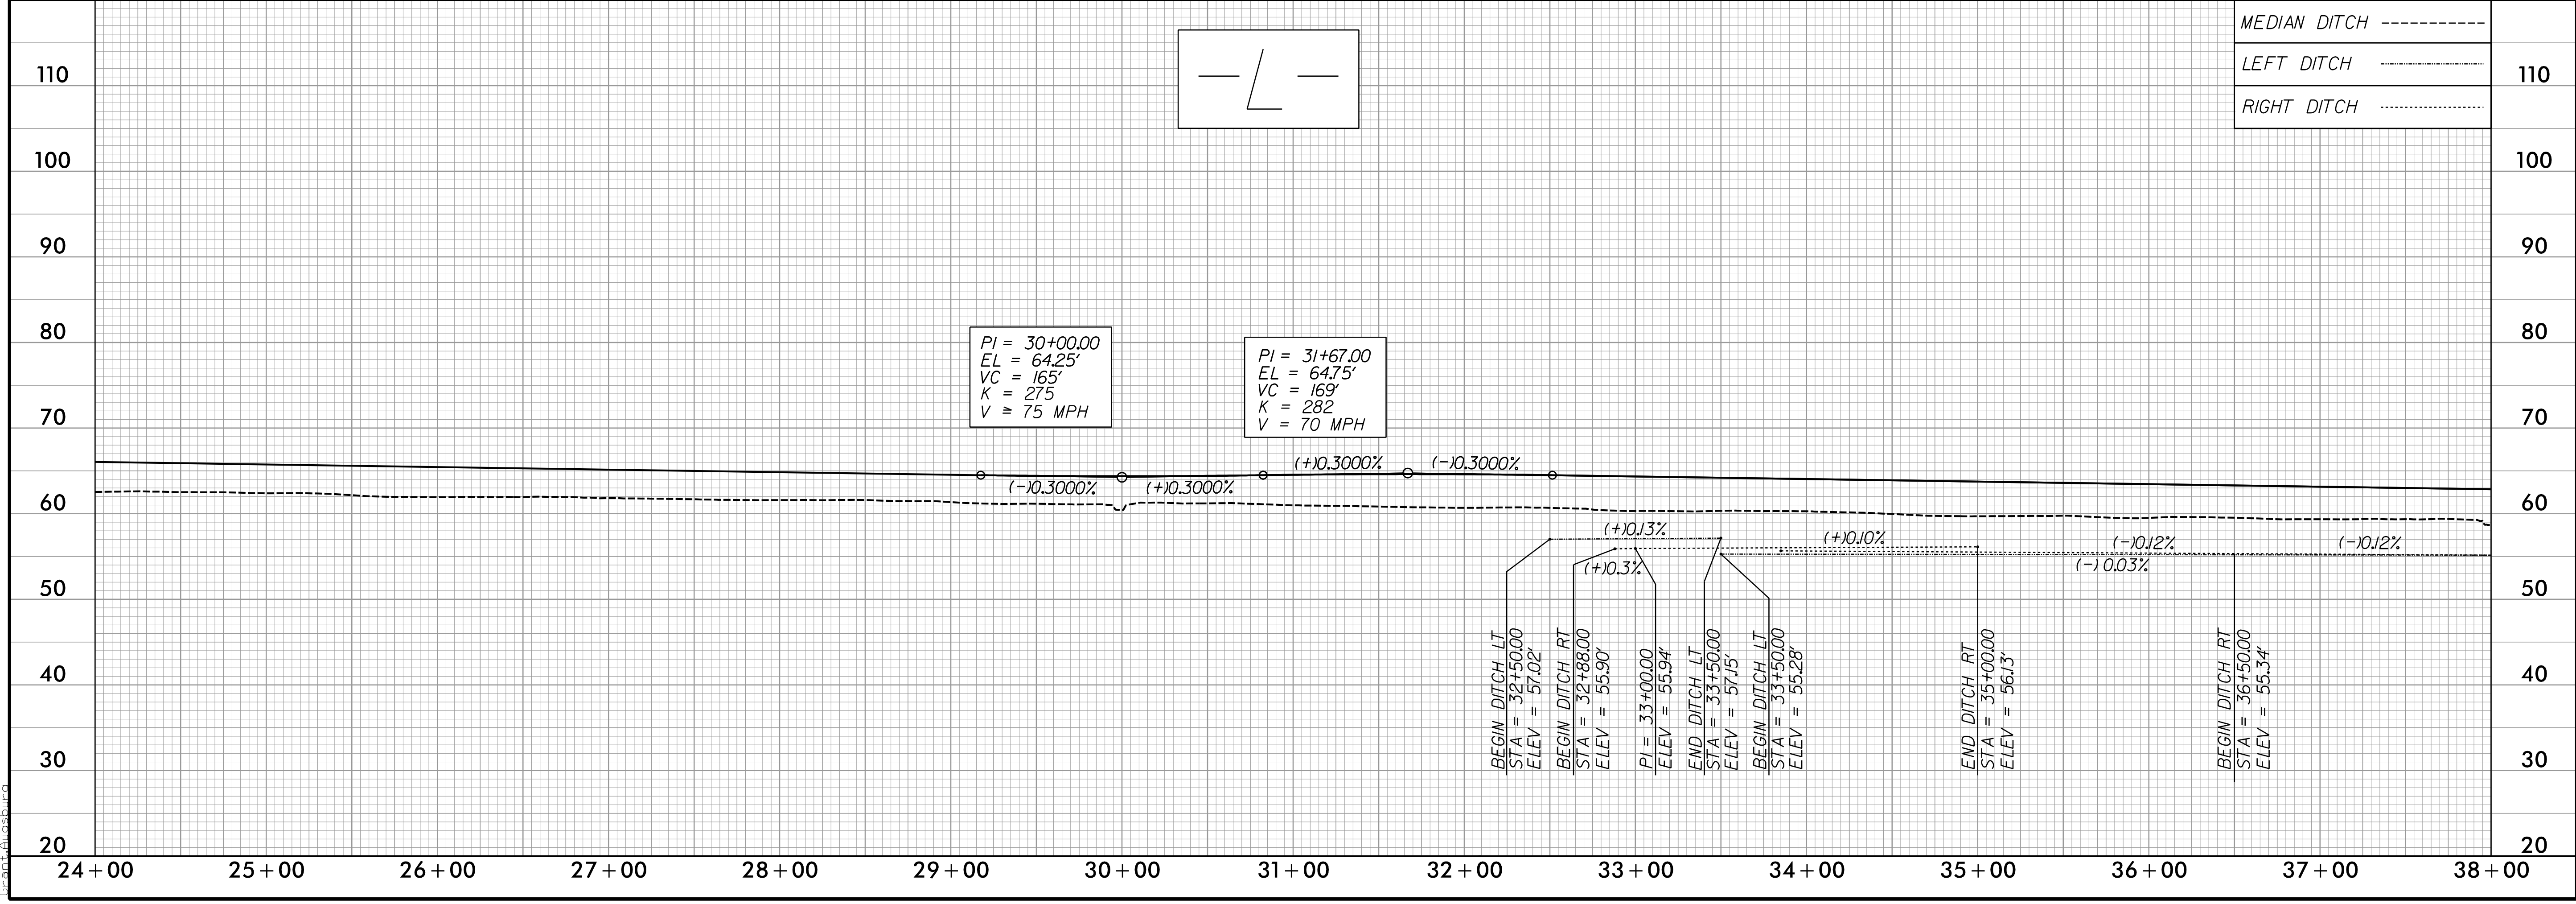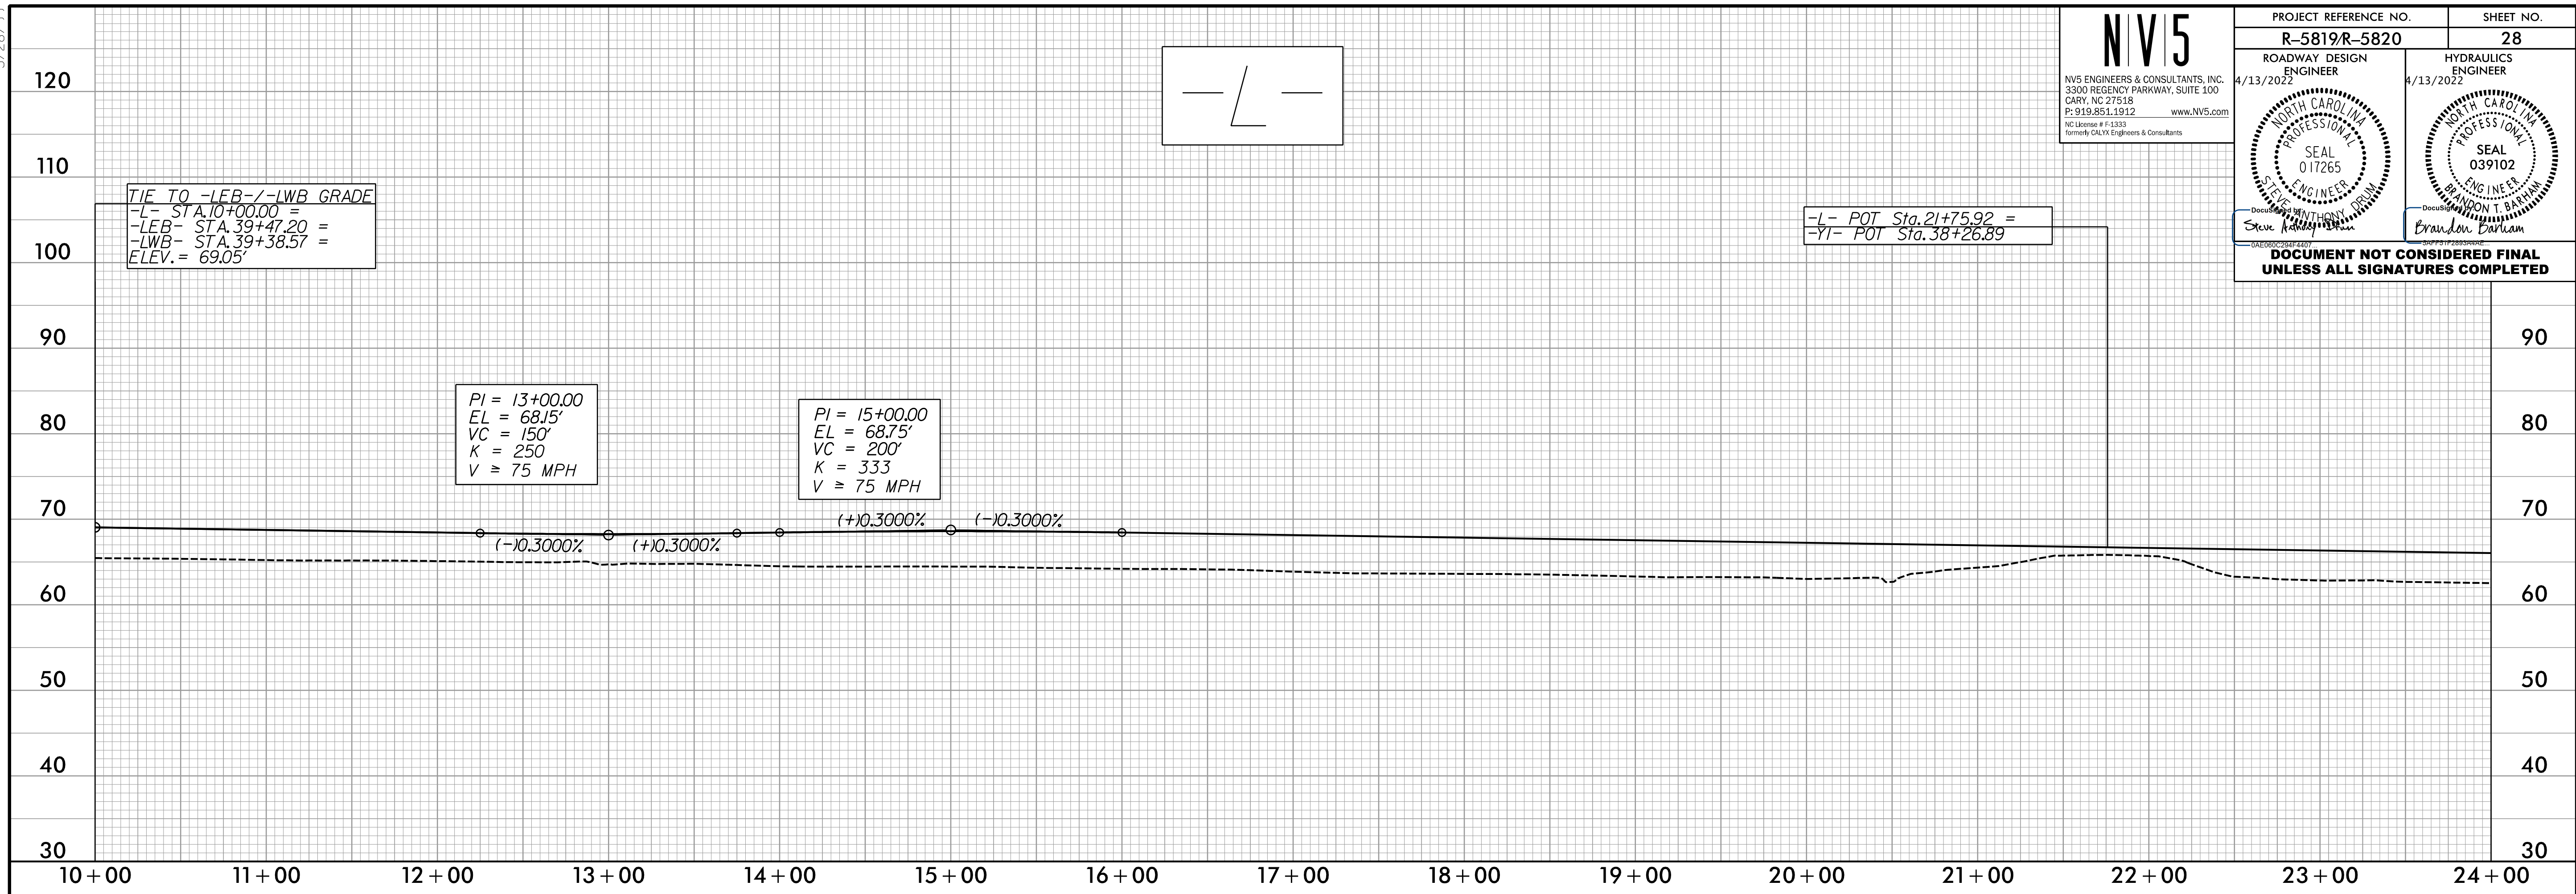

P:\4\2022
R-5819-R-5820-RDY_PFL-28.dgn
C:\Users\bram\OneDrive\Documents