



5/28/2022

PROJECT REFERENCE NO. R-5819/R-5820		SHEET NO. 29
ROADWAY DESIGN ENGINEER 4/13/2022		HYDRAULICS ENGINEER 4/13/2022
<p>DOCUMENT NOT CONSIDERED FINAL UNLESS ALL SIGNATURES COMPLETED</p>		

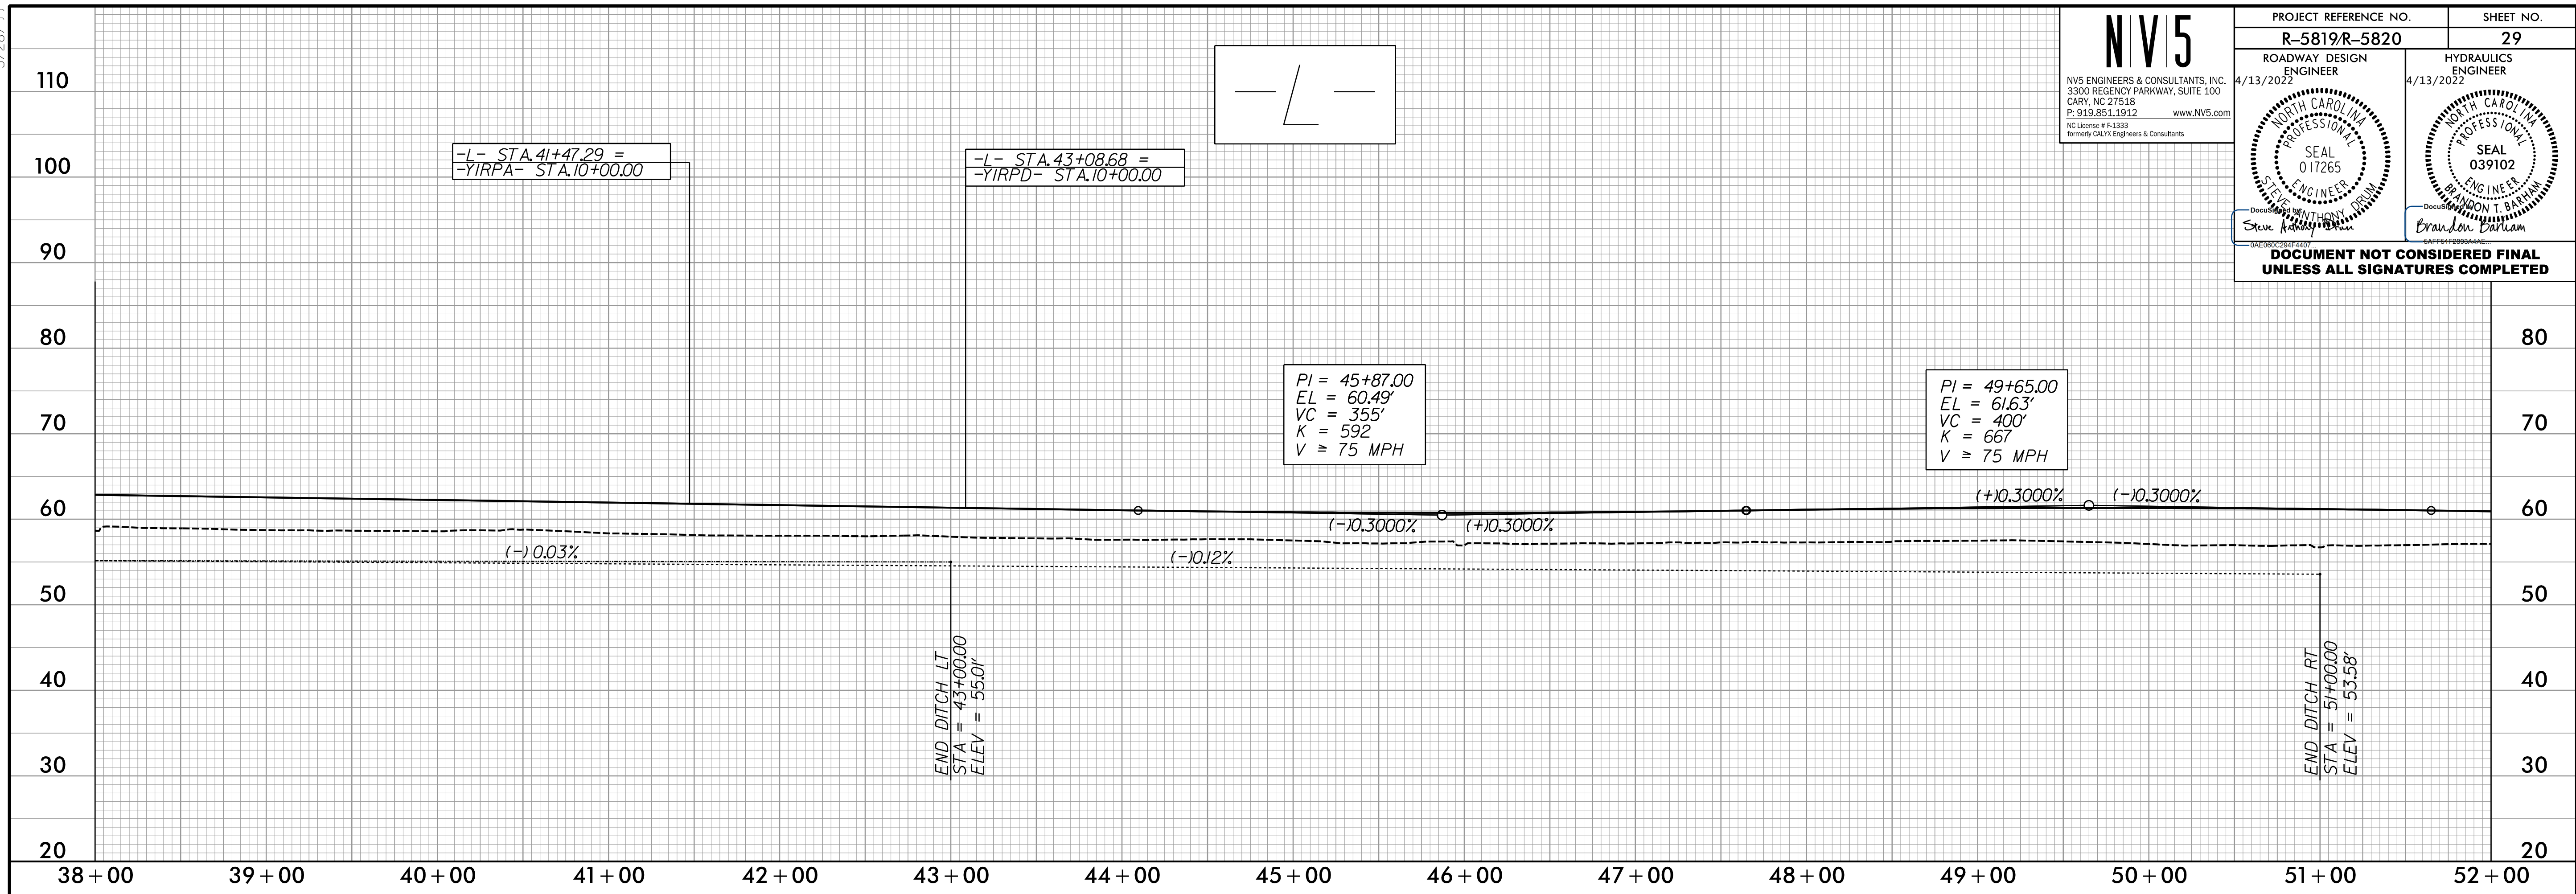

P:\14\2022\Projects\5819\5819_R5819_R5820_RDY_PFL_29.dgn

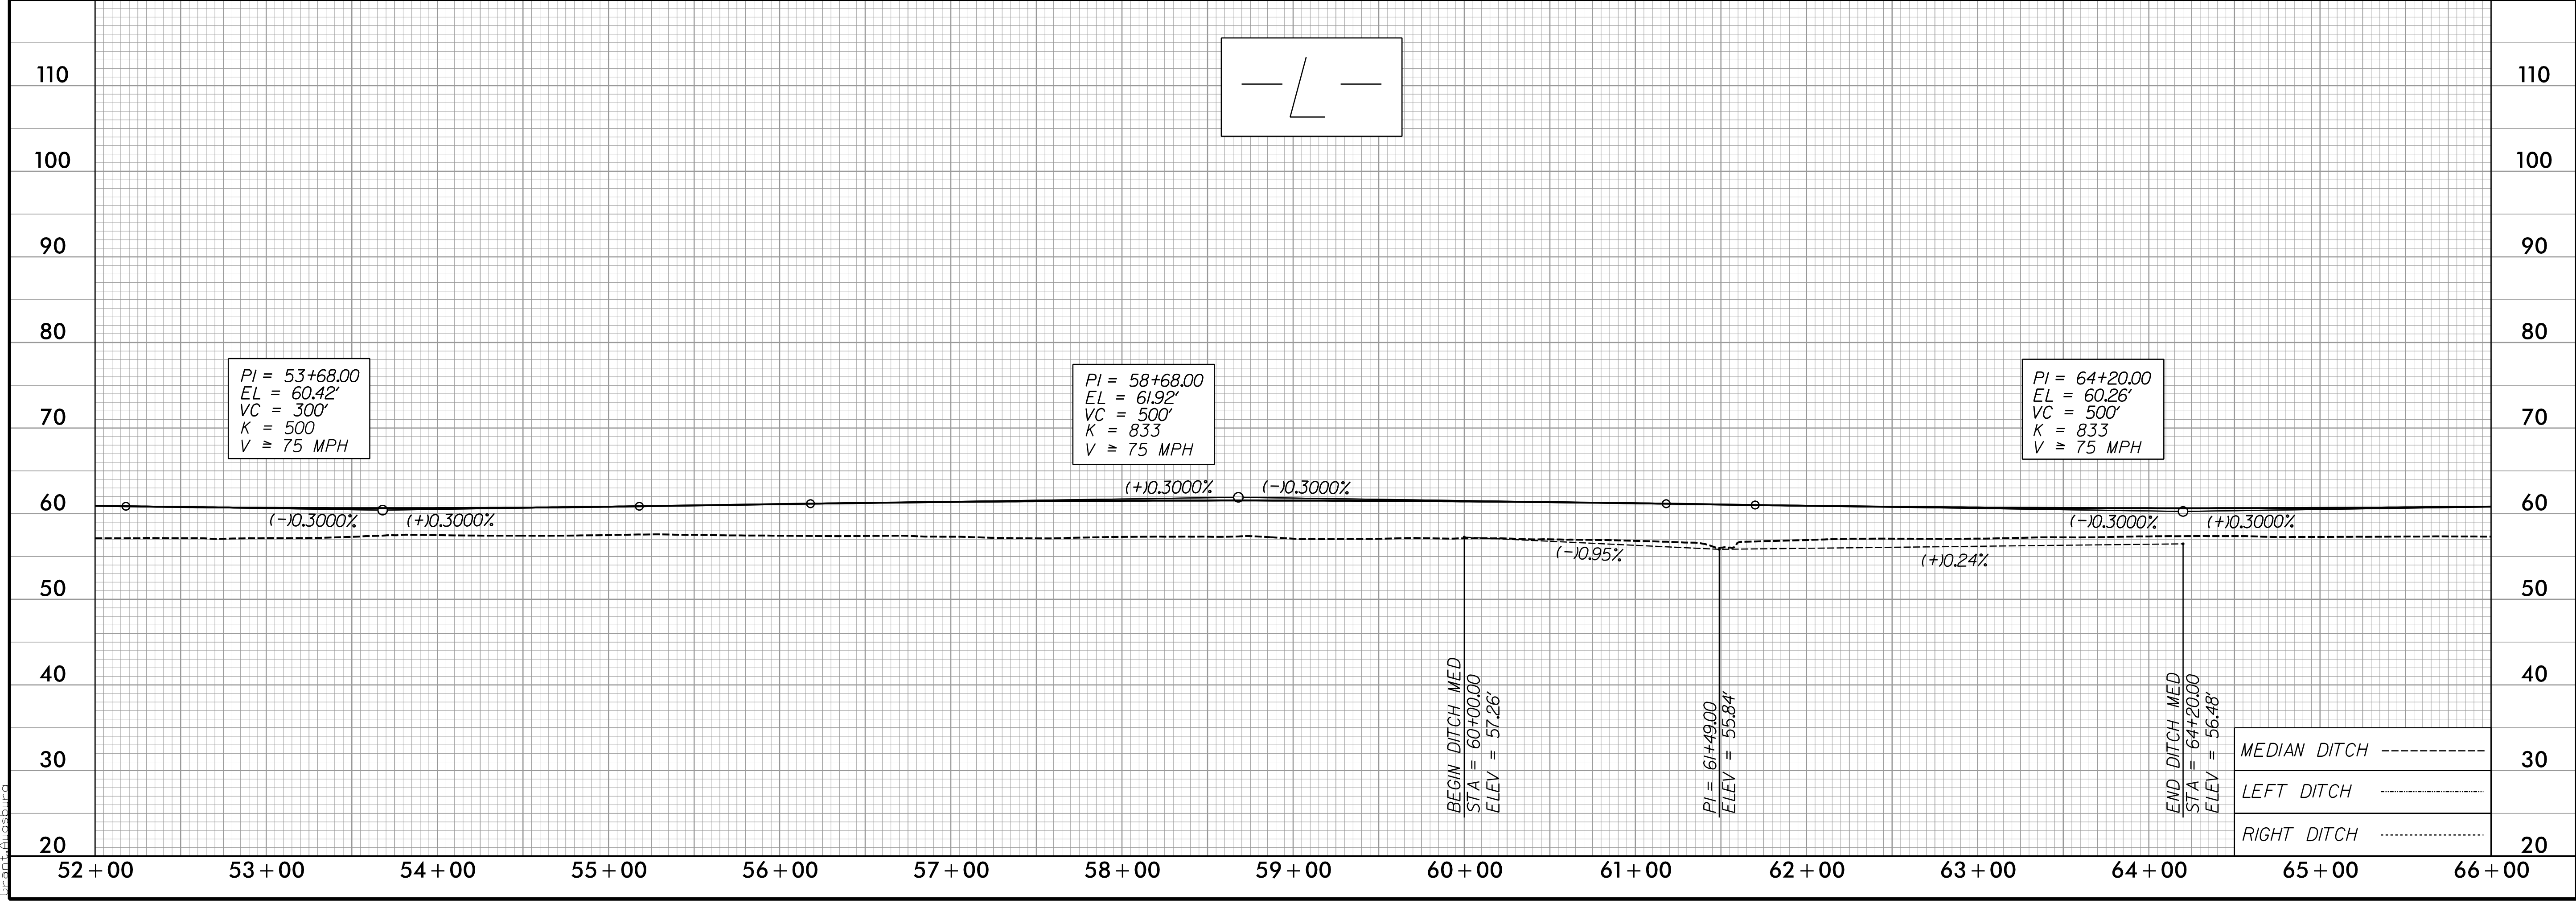

MEDIAN DITCH	-----
LEFT DITCH	-----
RIGHT DITCH	-----