



5/28/99

NV5

NVS ENGINEERS & CONSULTANTS, INC.
3300 REGENCY PARKWAY, SUITE 100
CARY, NC 27518
P: 919.851.1912
www.NV5.com
NC License # 43333
Formerly CALYX Engineers & Consultants

PROJECT REFERENCE NO. R-5819/R-5820	SHEET NO. 31
ROADWAY DESIGN ENGINEER 4/13/2022	HYDRAULICS ENGINEER 4/13/2022
Steve Anthony Dorman	Brandon T. Barham

**DOCUMENT NOT CONSIDERED FINAL
UNLESS ALL SIGNATURES COMPLETED**

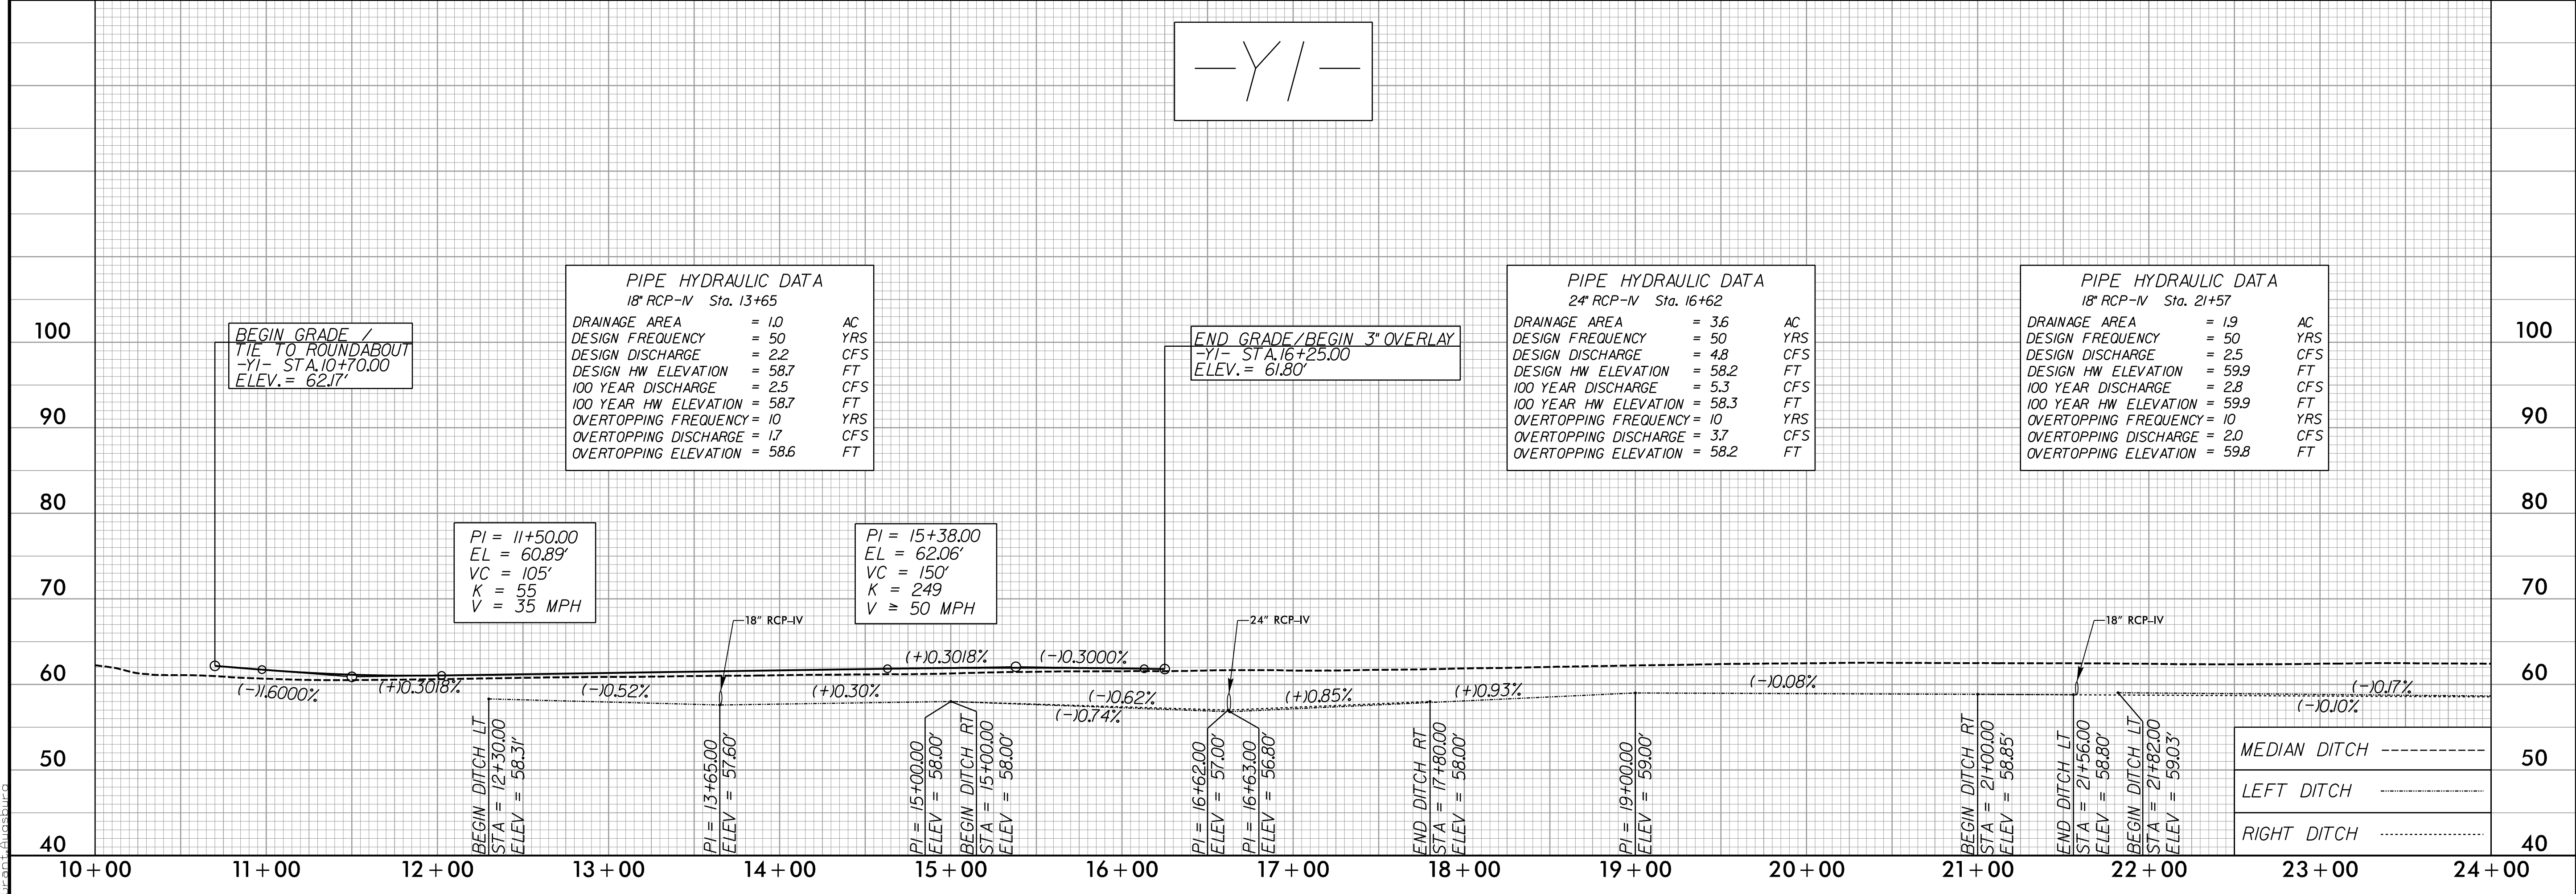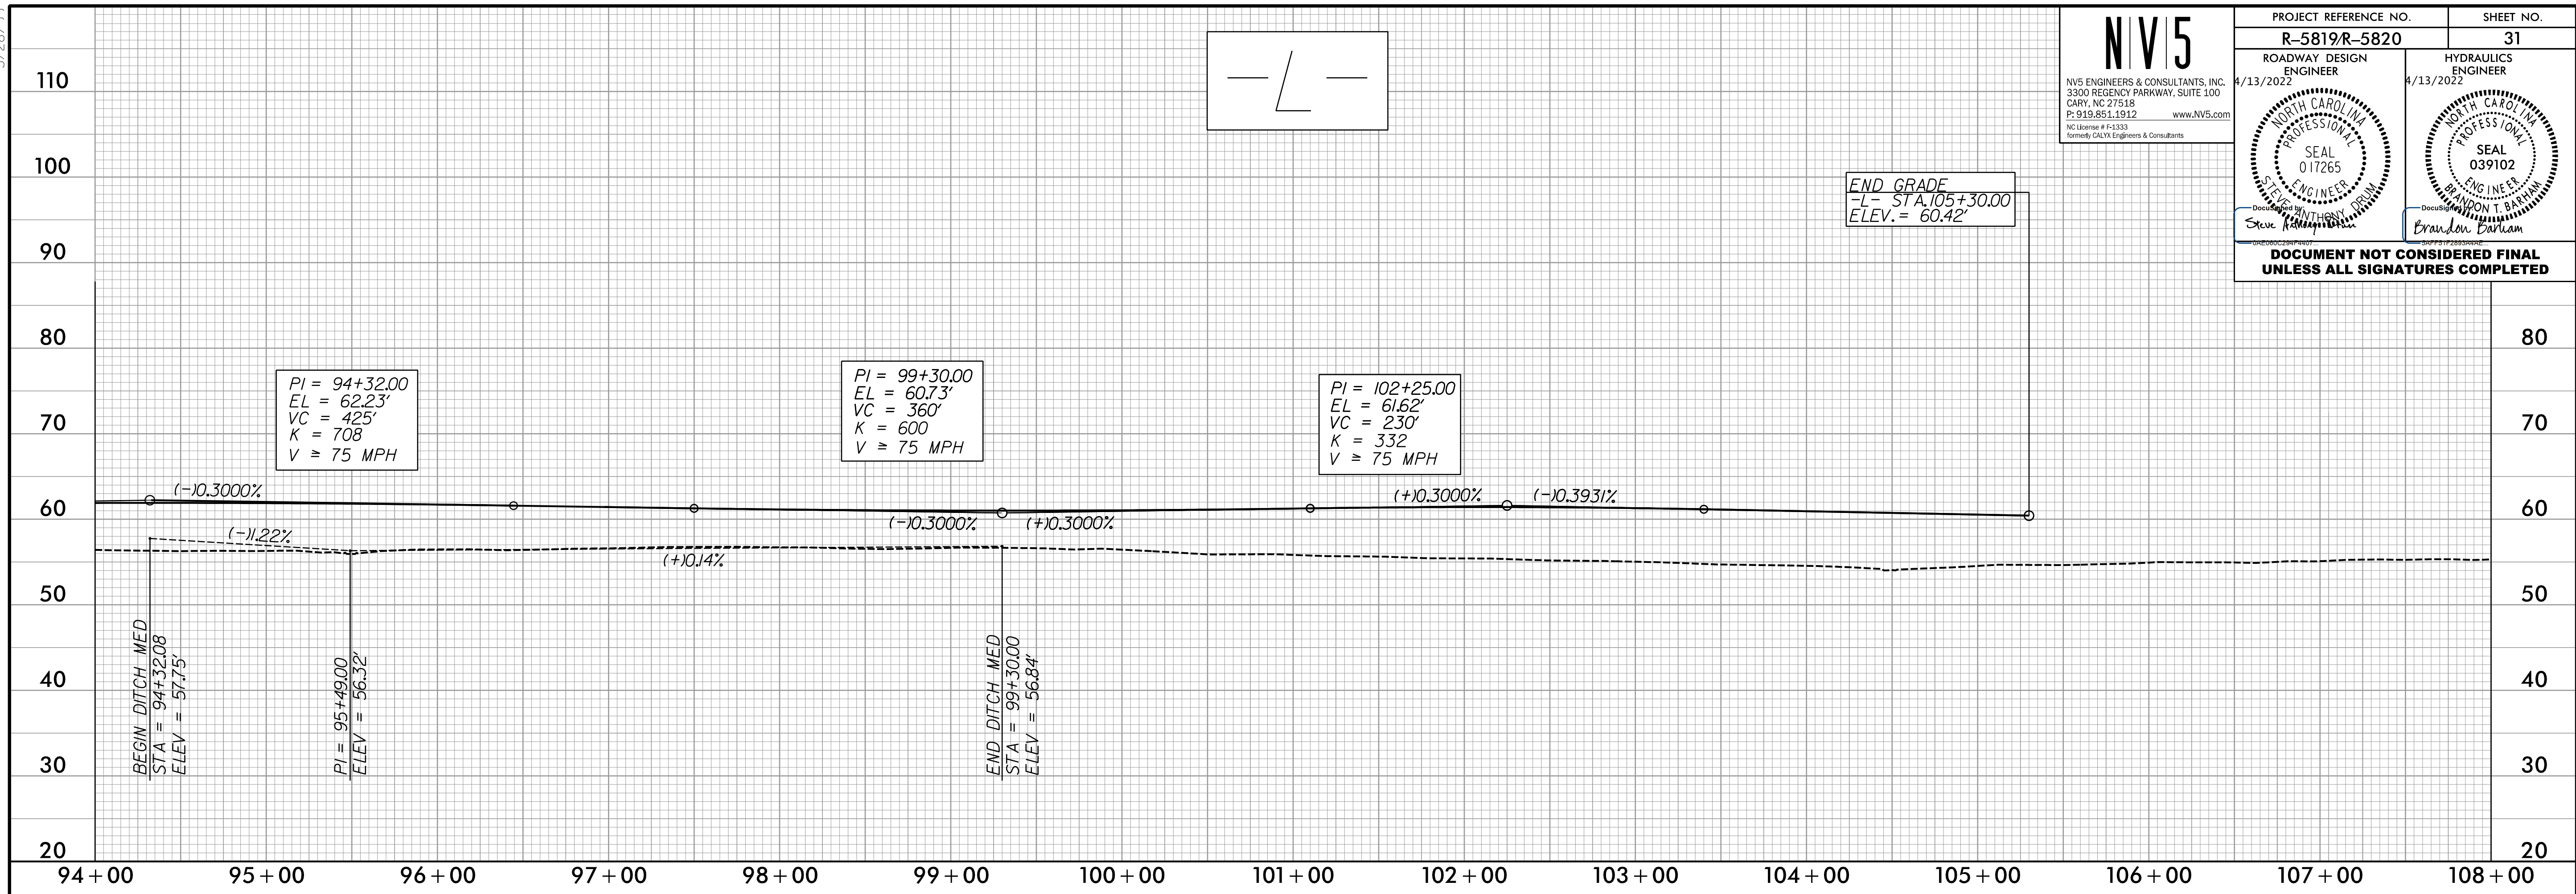

P:\14\2022\Projects\N5819_R5820_RDY_PFI_31.dgn
5/28/2022 10:58:00 AM
C:\Users\jbarham