

5/28/2022

NV5
 NV5 ENGINEERS & CONSULTANTS, INC.
 3300 REGENCY PARKWAY, SUITE 100
 CARY, NC 27518
 P: 919.851.1912 www.nv5.com
 NC License # 1333
 formerly CALYX Engineers & Consultants

PROJECT REFERENCE NO. **R-5819/R-5820** SHEET NO. **34**


ROADWAY DESIGN ENGINEER
 4/13/2022

HYDRAULICS ENGINEER
 4/13/2022


SEAL 017265
 ENGINEER
 ANTHONY DUBOIS

SEAL 039102
 ENGINEER
 BRANDON T. BARHAM

**DOCUMENT NOT CONSIDERED FINAL
 UNLESS ALL SIGNATURES COMPLETED**

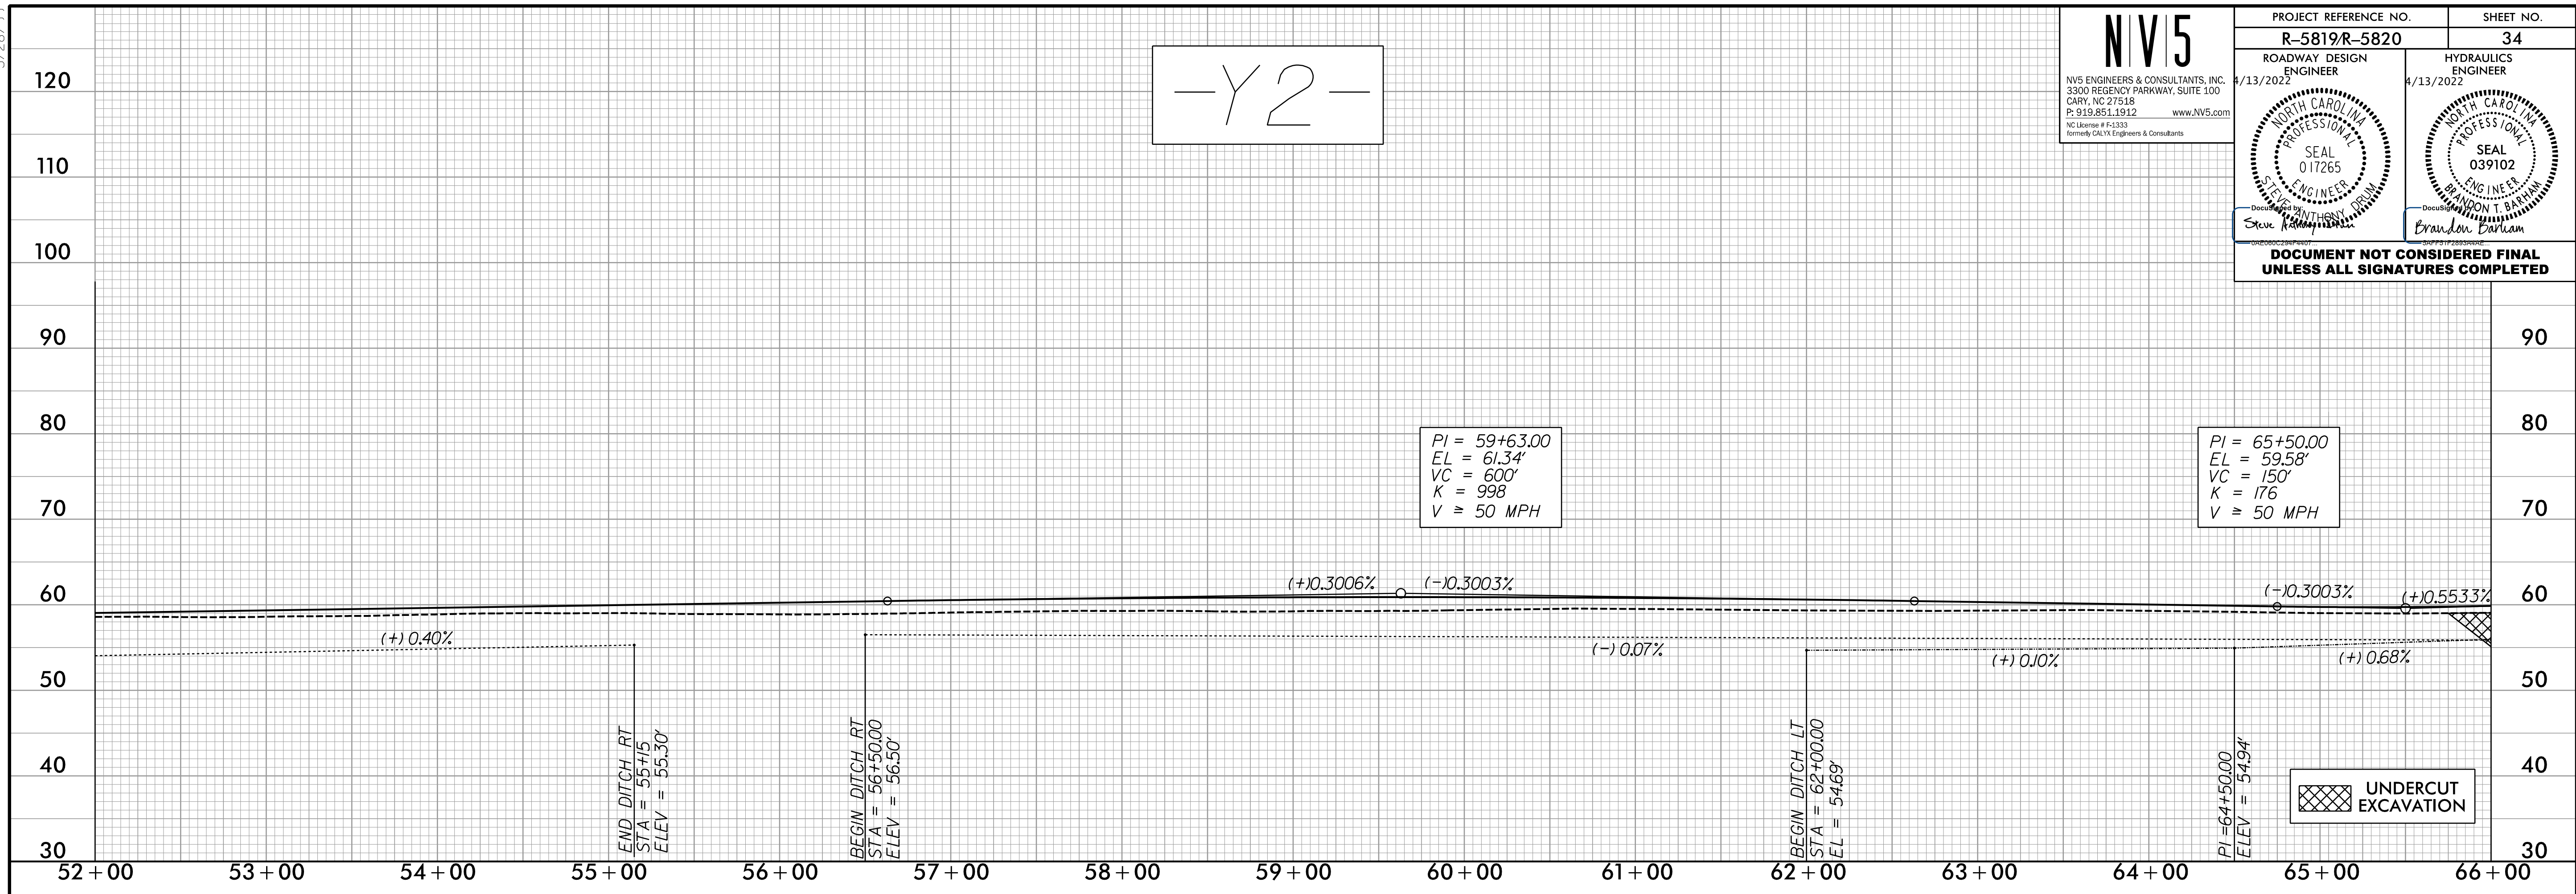

R:\14\2022\Projects\5819\5820\RDY_PFL_34.dgn

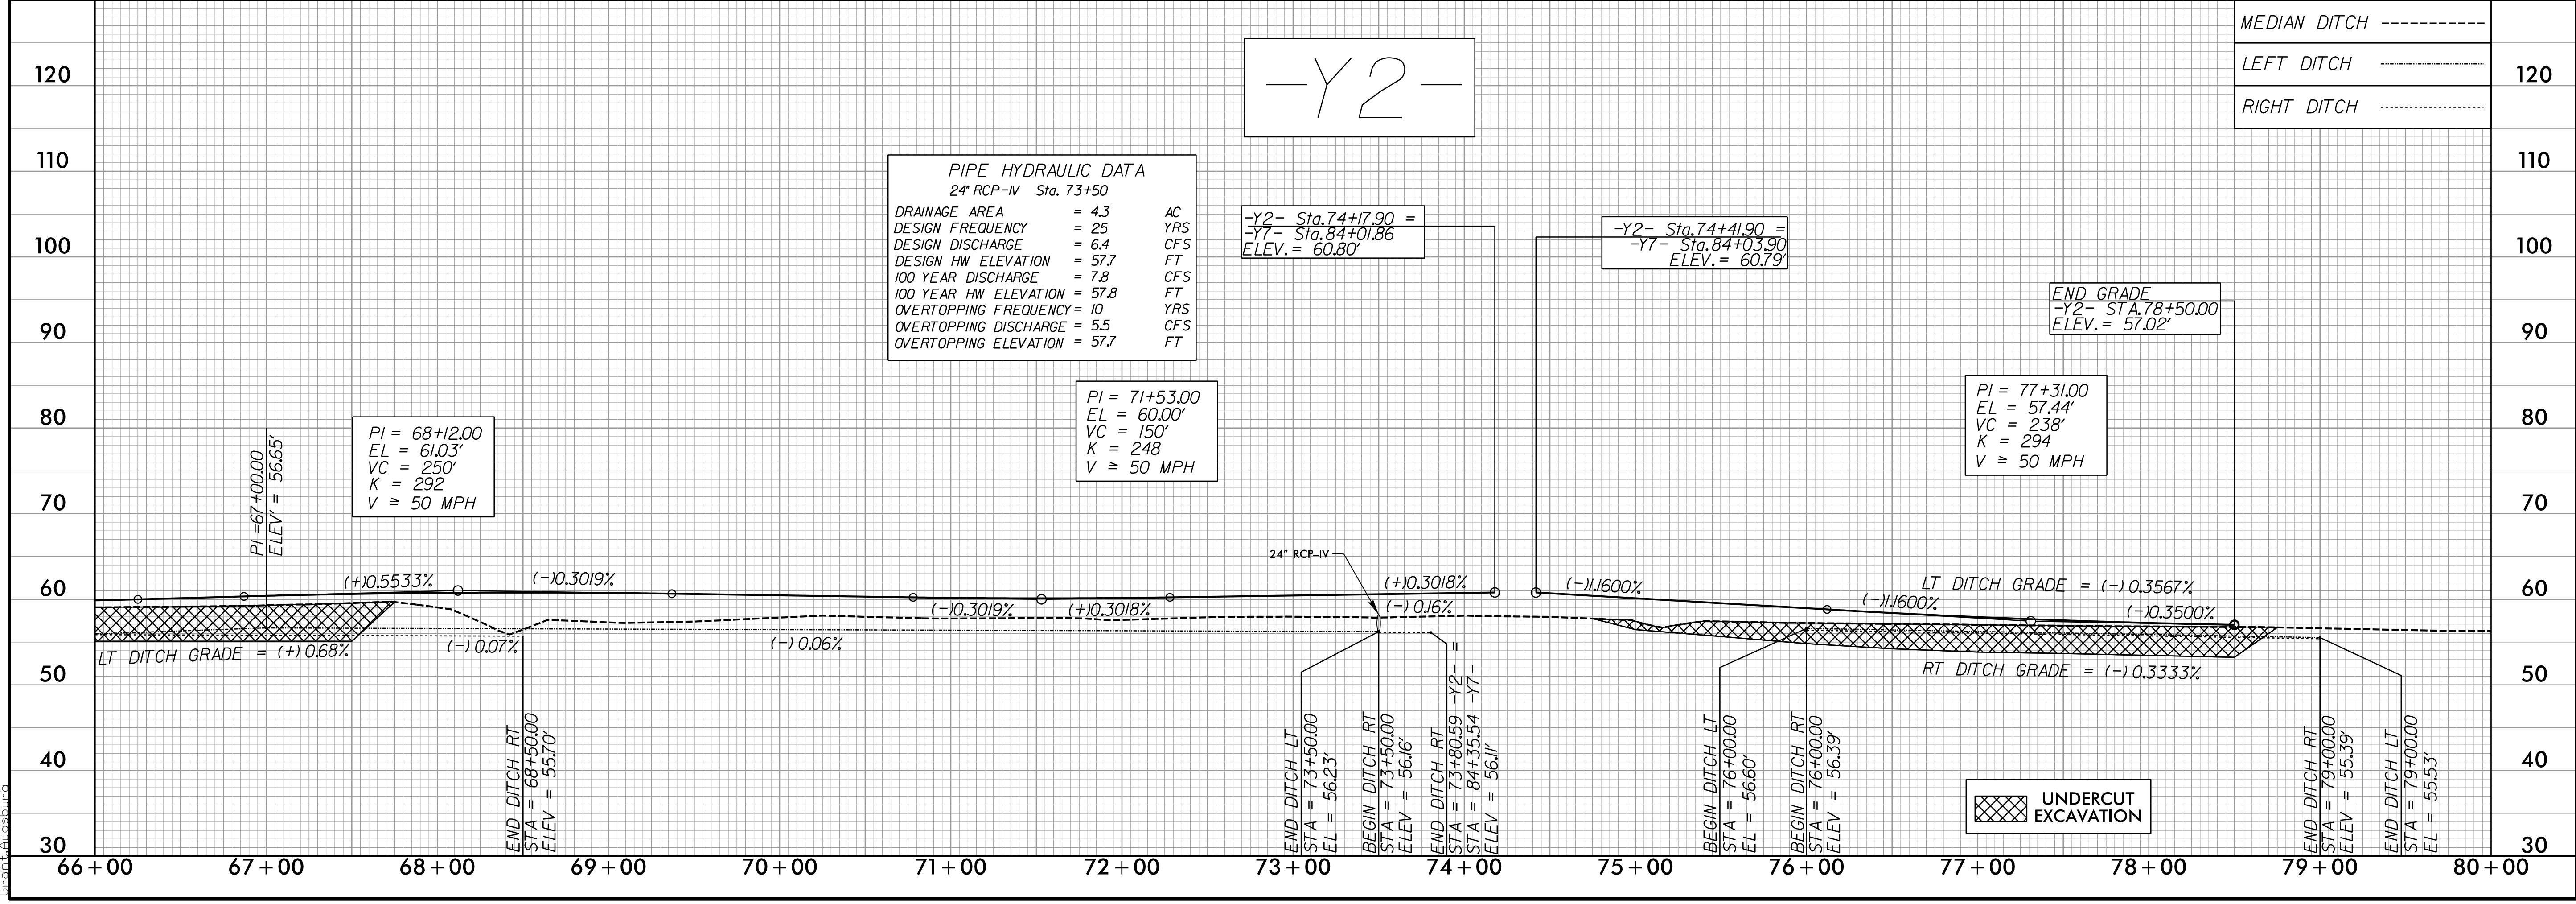

MEDIAN DITCH -----

LEFT DITCH -----

RIGHT DITCH -----