

5/28/99

NV5
 NV5 ENGINEERS & CONSULTANTS, INC.
 3300 REGENCY PARKWAY, SUITE 100
 CARY, NC 27518
 P: 919.851.1912 www.NV5.com
 NC License # F-1227 formerly CALY Engineers & Consultants

PROJECT REFERENCE NO. **R-5819/R-5820** SHEET NO. **35**

ROADWAY DESIGN ENGINEER
 4/13/2022


HYDRAULICS ENGINEER
 4/13/2022

SEAL 017265
 ENGINEER
 STEVE ANTHONY DUBOIS


SEAL 039102
 ENGINEER
 BRANDON T. BARHAM

**DOCUMENT NOT CONSIDERED FINAL
 UNLESS ALL SIGNATURES COMPLETED**

-Y2-

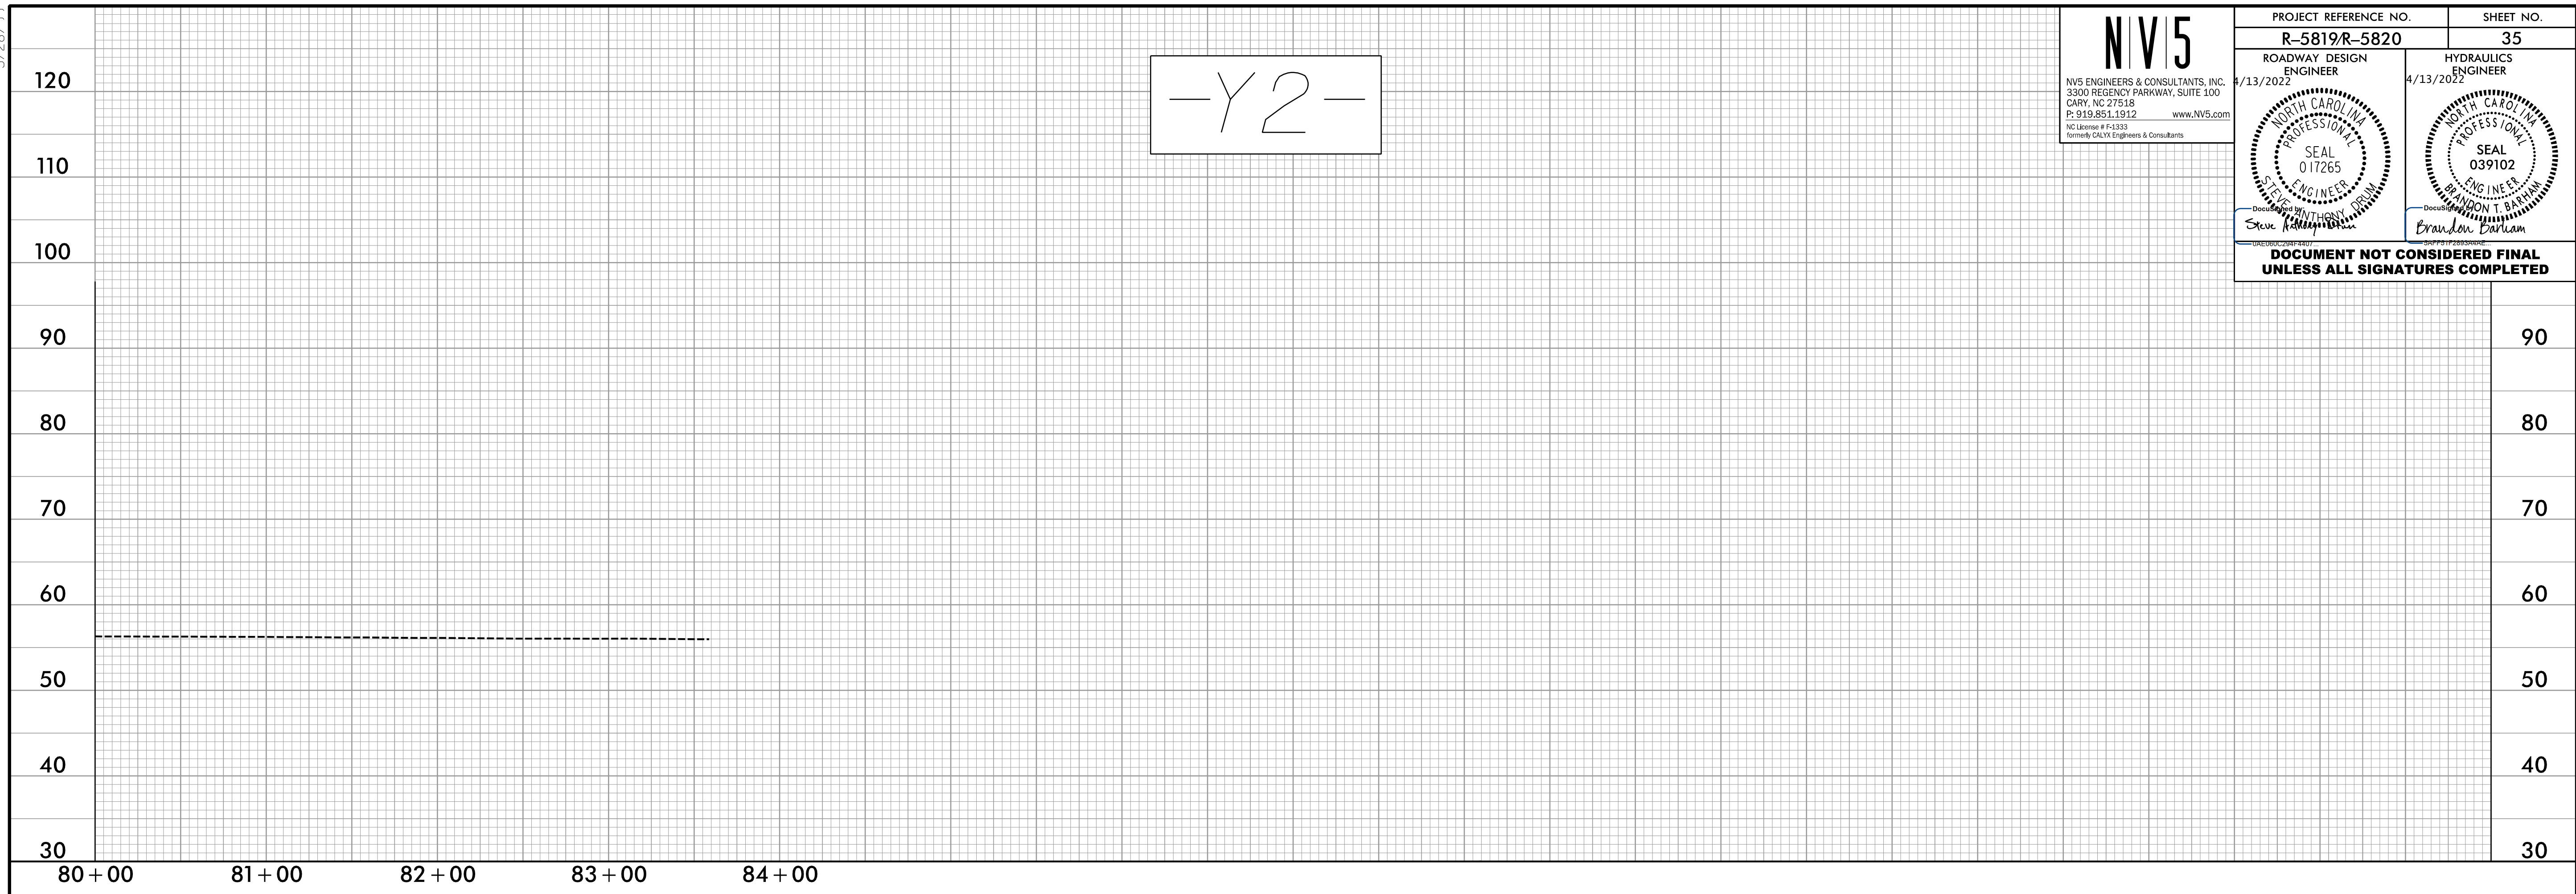

-Y7-

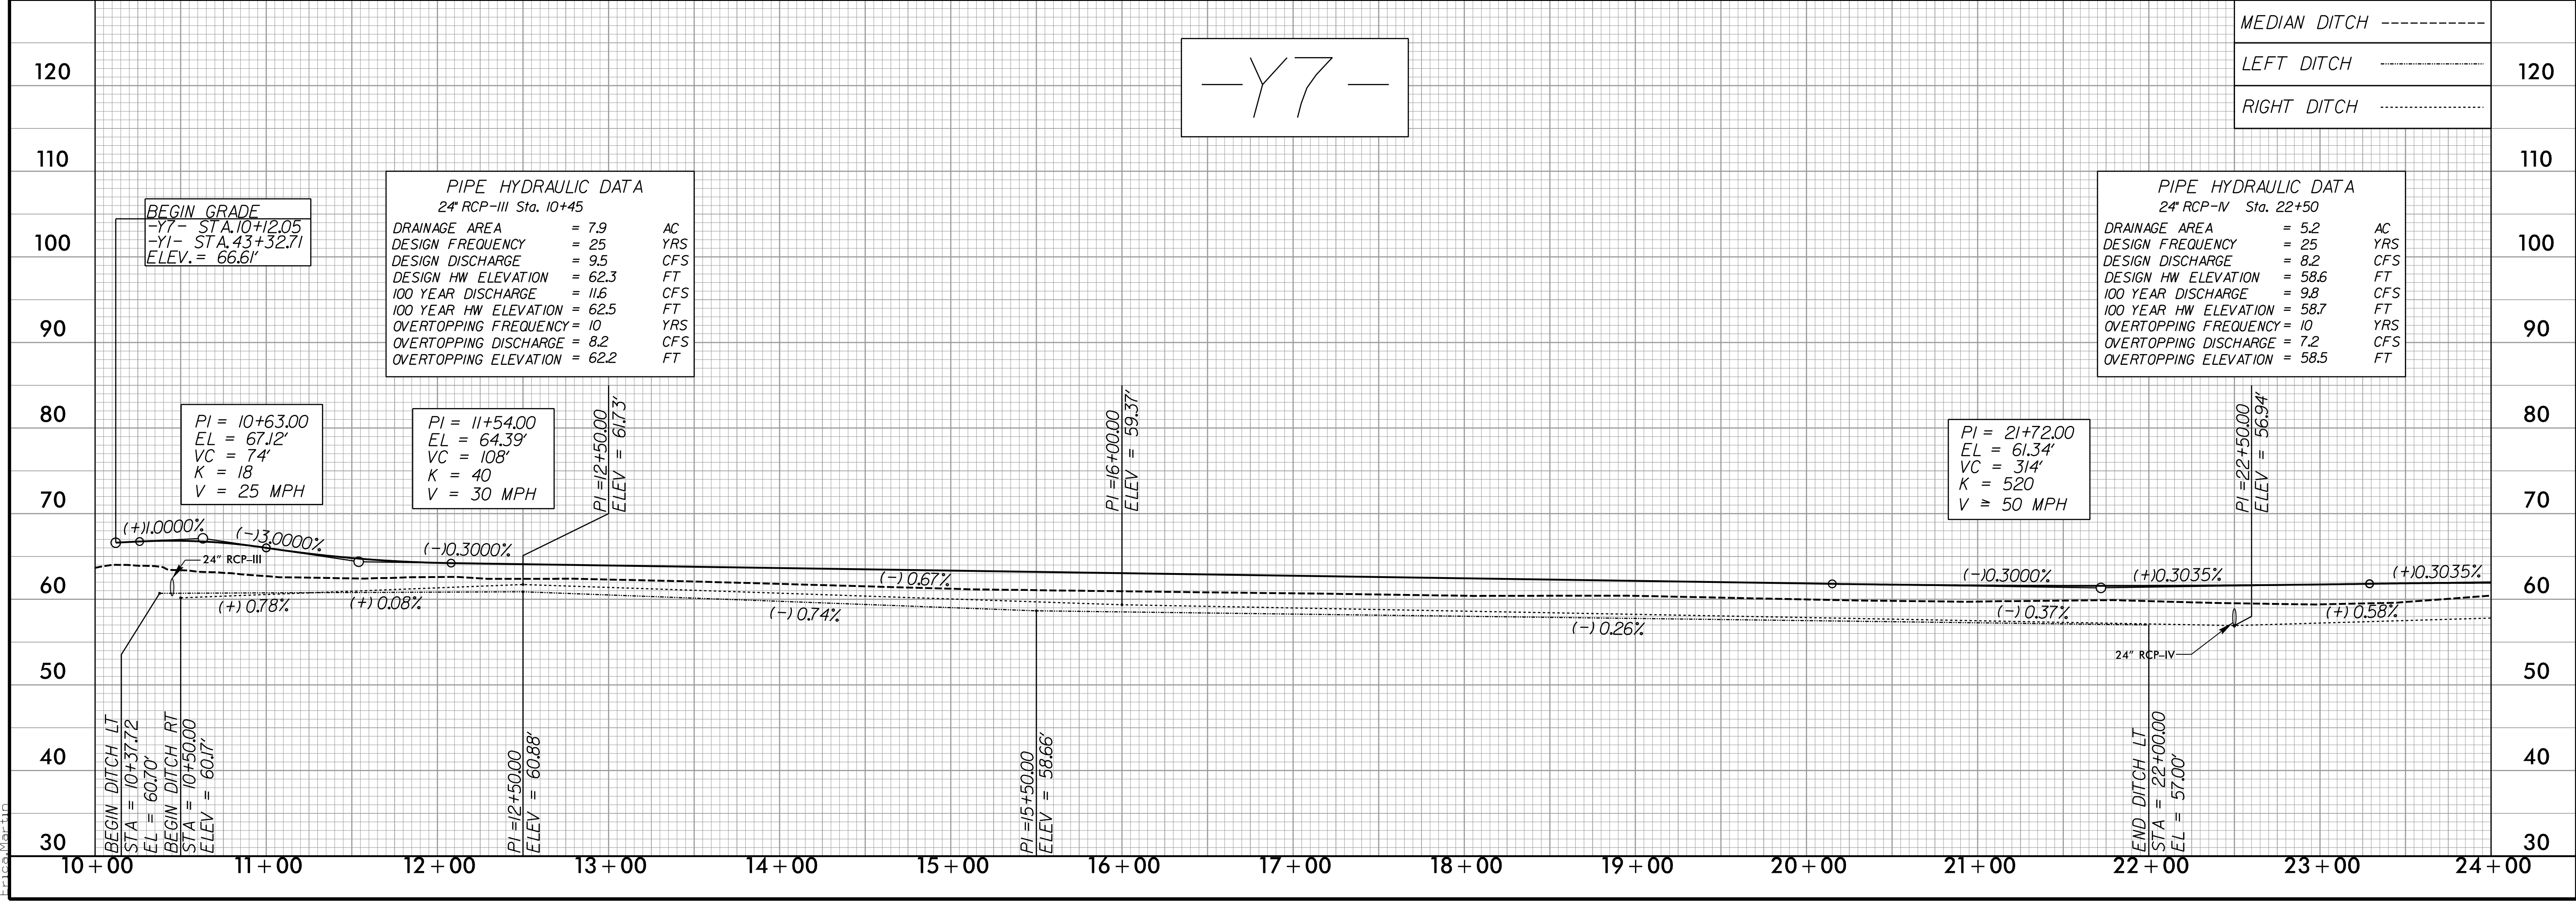

3/31/2022
 R:\Projects\19\5819_R5820_RDY_PFL_35.dgn
 E:\C:\Users\jmc\Documents