

5/28/2022



NV5
 NV5 ENGINEERS & CONSULTANTS, INC.
 3300 REGENCY PARKWAY, SUITE 100
 CARY, NC 27518
 P: 919.851.1912 www.nv5.com
 NC License # 13333
 Formerly CALYX Engineers & Consultants

PROJECT REFERENCE NO. **R-5819/R-5820** SHEET NO. **36**

ROADWAY DESIGN ENGINEER
 4/13/2022
 NORTH CAROLINA PROFESSIONAL SEAL 017265
 ANTHONY J. DRUM

HYDRAULICS ENGINEER
 4/13/2022
 NORTH CAROLINA PROFESSIONAL SEAL 039102
 BRANDON T. BARHAM

**DOCUMENT NOT CONSIDERED FINAL
 UNLESS ALL SIGNATURES COMPLETED**

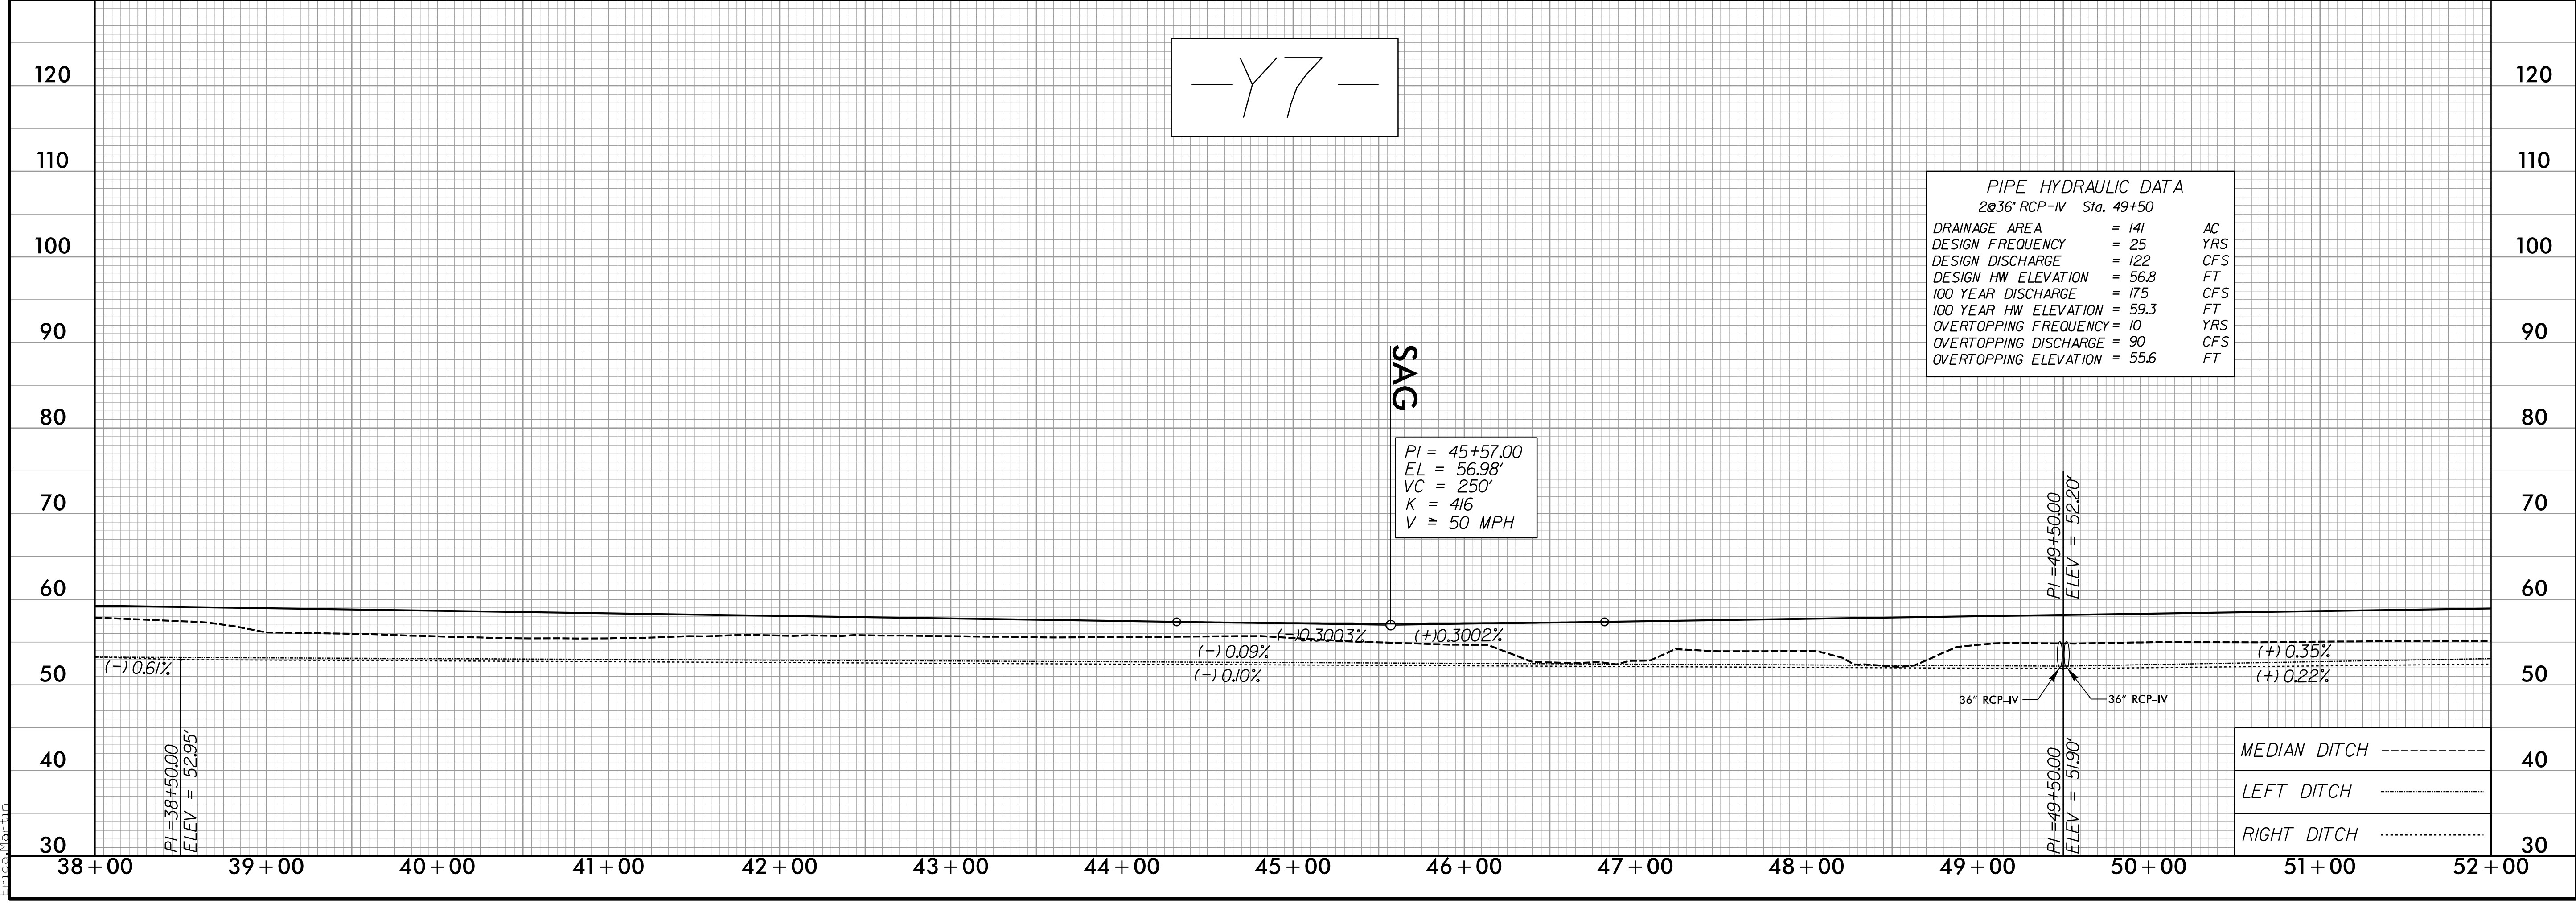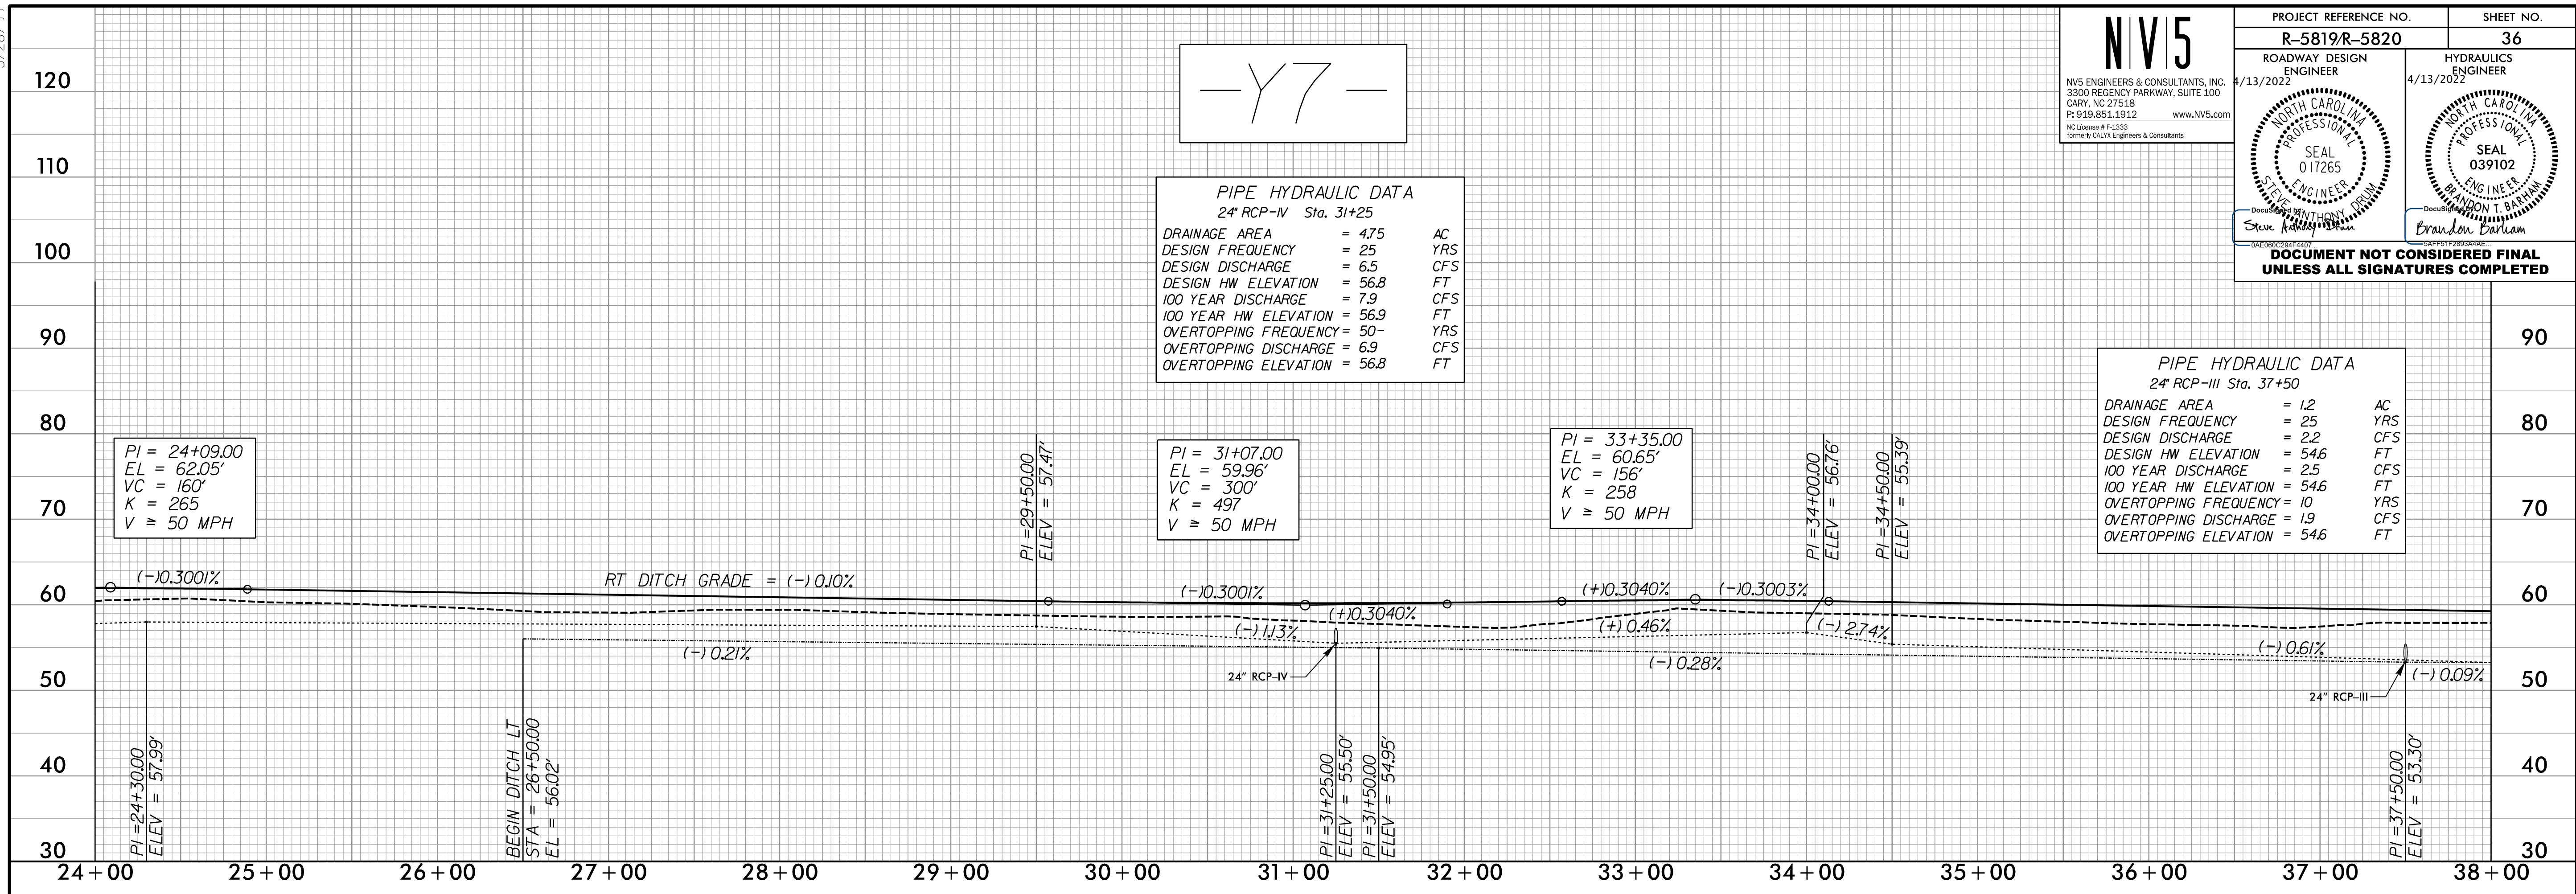

3/21/2022
 R:\Projects\5819\5820\RDY_PFL_36.dgn
 E:\CADD\NV5