

5/28/22

NV5
 NV5 ENGINEERS & CONSULTANTS, INC.
 3300 REGENCY PARKWAY, SUITE 100
 CARY, NC 27518
 P: 919.851.1912 www.NV5.com
 NC License # 43333
 formerly CALIX Engineers & Consultants

PROJECT REFERENCE NO. **R-5819/R-5820** SHEET NO. **38**



ROADWAY DESIGN ENGINEER
 4/13/2022

HYDRAULICS ENGINEER
 4/13/2022

SEAL 017265
 ENGINEER
 STANLEY ANTHONY DUBOIS

SEAL 039102
 ENGINEER
 BRANDON T. BARHAM

DOCUMENT NOT CONSIDERED FINAL UNLESS ALL SIGNATURES COMPLETED

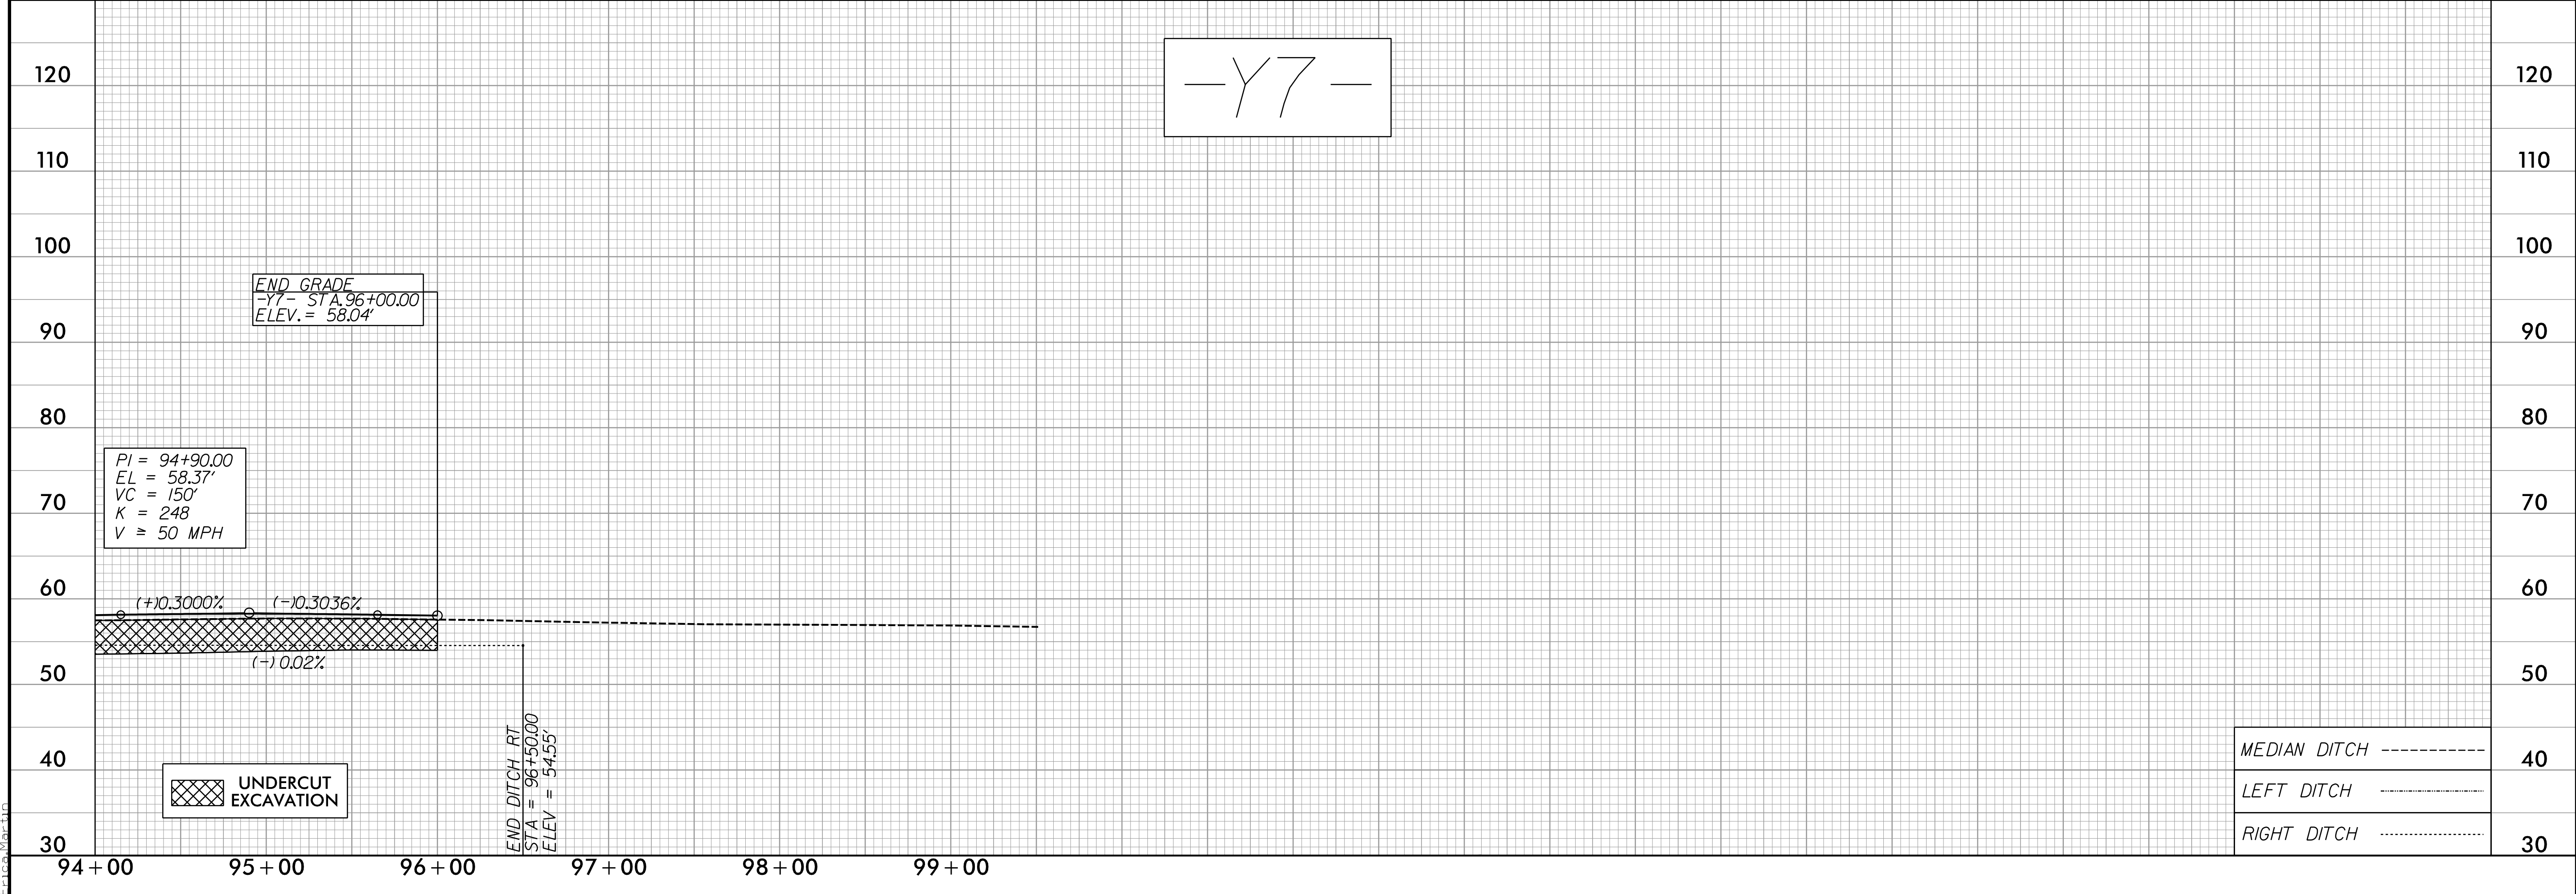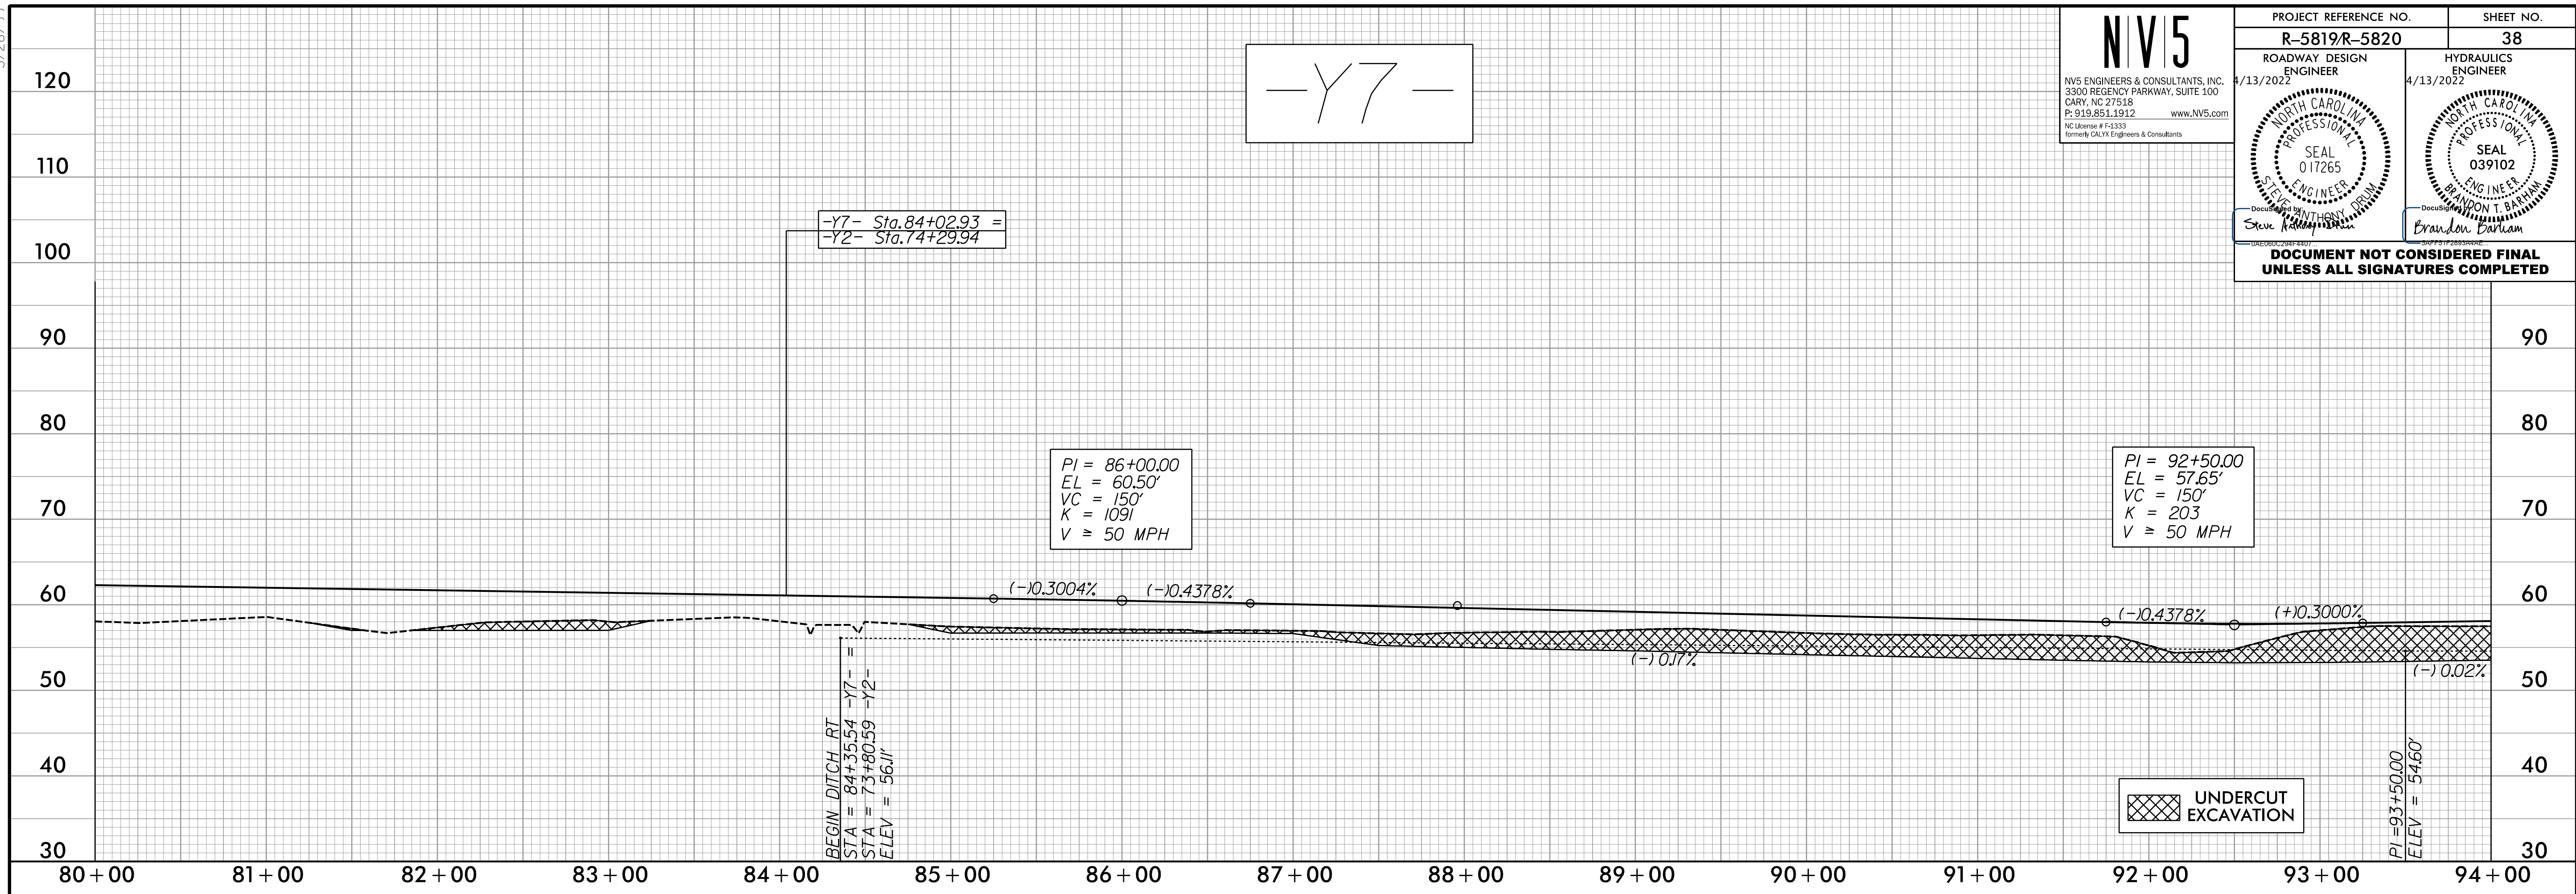

3/8/2022
 R:\Projects\N5819_R5820_RDY_PFL_38.dgn
 E:\C:\Users\pcoj\OneDrive\Documents