
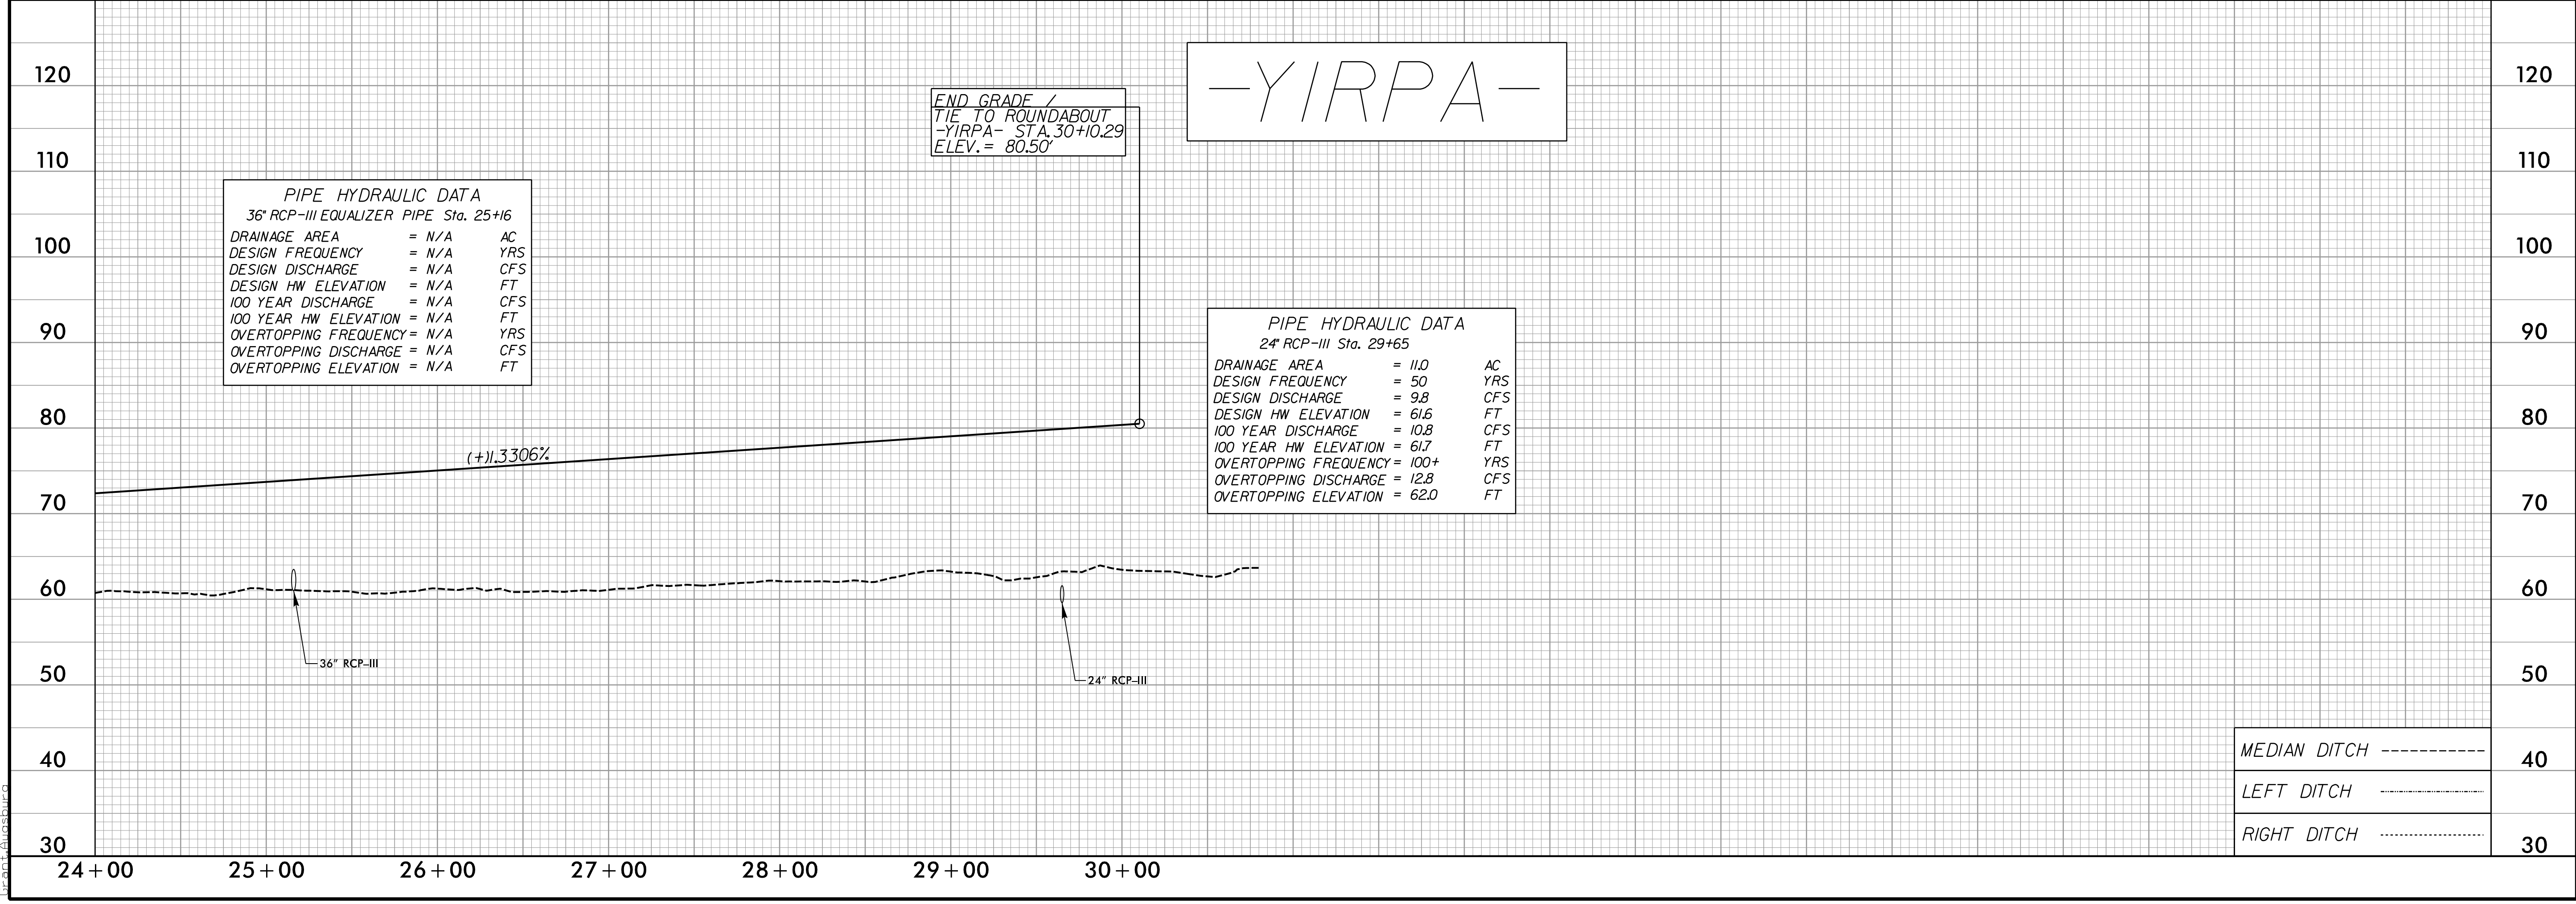


5/28/2022

PROJECT REFERENCE NO. <b>R-5819/R-5820</b>		SHEET NO. <b>39</b>
ROADWAY DESIGN ENGINEER <b>NV5</b> NV5 ENGINEERS & CONSULTANTS, INC. 3300 REGENCY PARKWAY, SUITE 100 CARY, NC 27518 P: 919.851.1912 www.NV5.com Formerly DALY Engineers & Consultants		HYDRAULICS ENGINEER 4/13/2022 SEAL 039102 ANTHONY J. BARRON BRANDON T. BARRON

**DOCUMENT NOT CONSIDERED FINAL  
UNLESS ALL SIGNATURES COMPLETED**

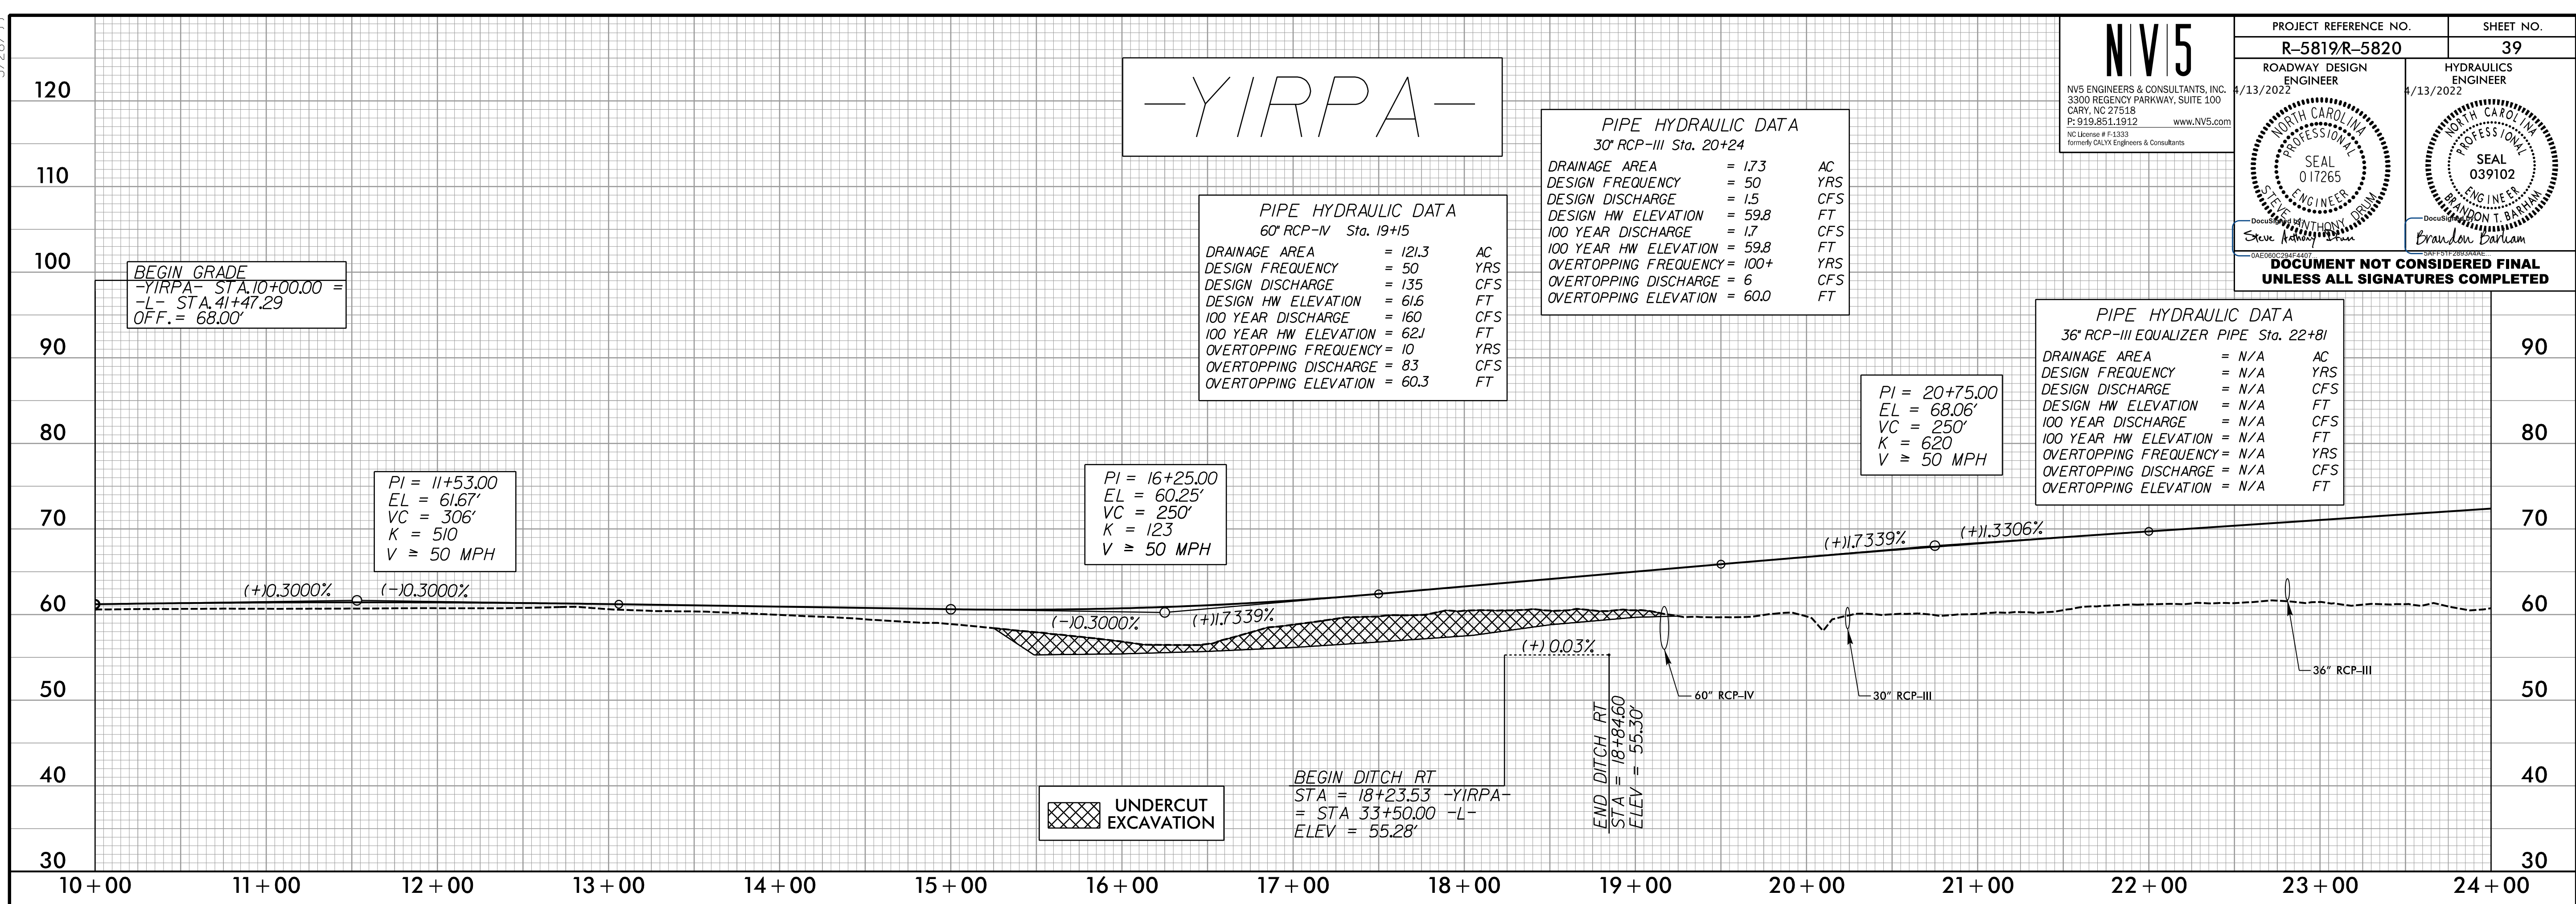

R:\5\2022\Projects\5819\5820\RDY\_PFL\_39.dgn