
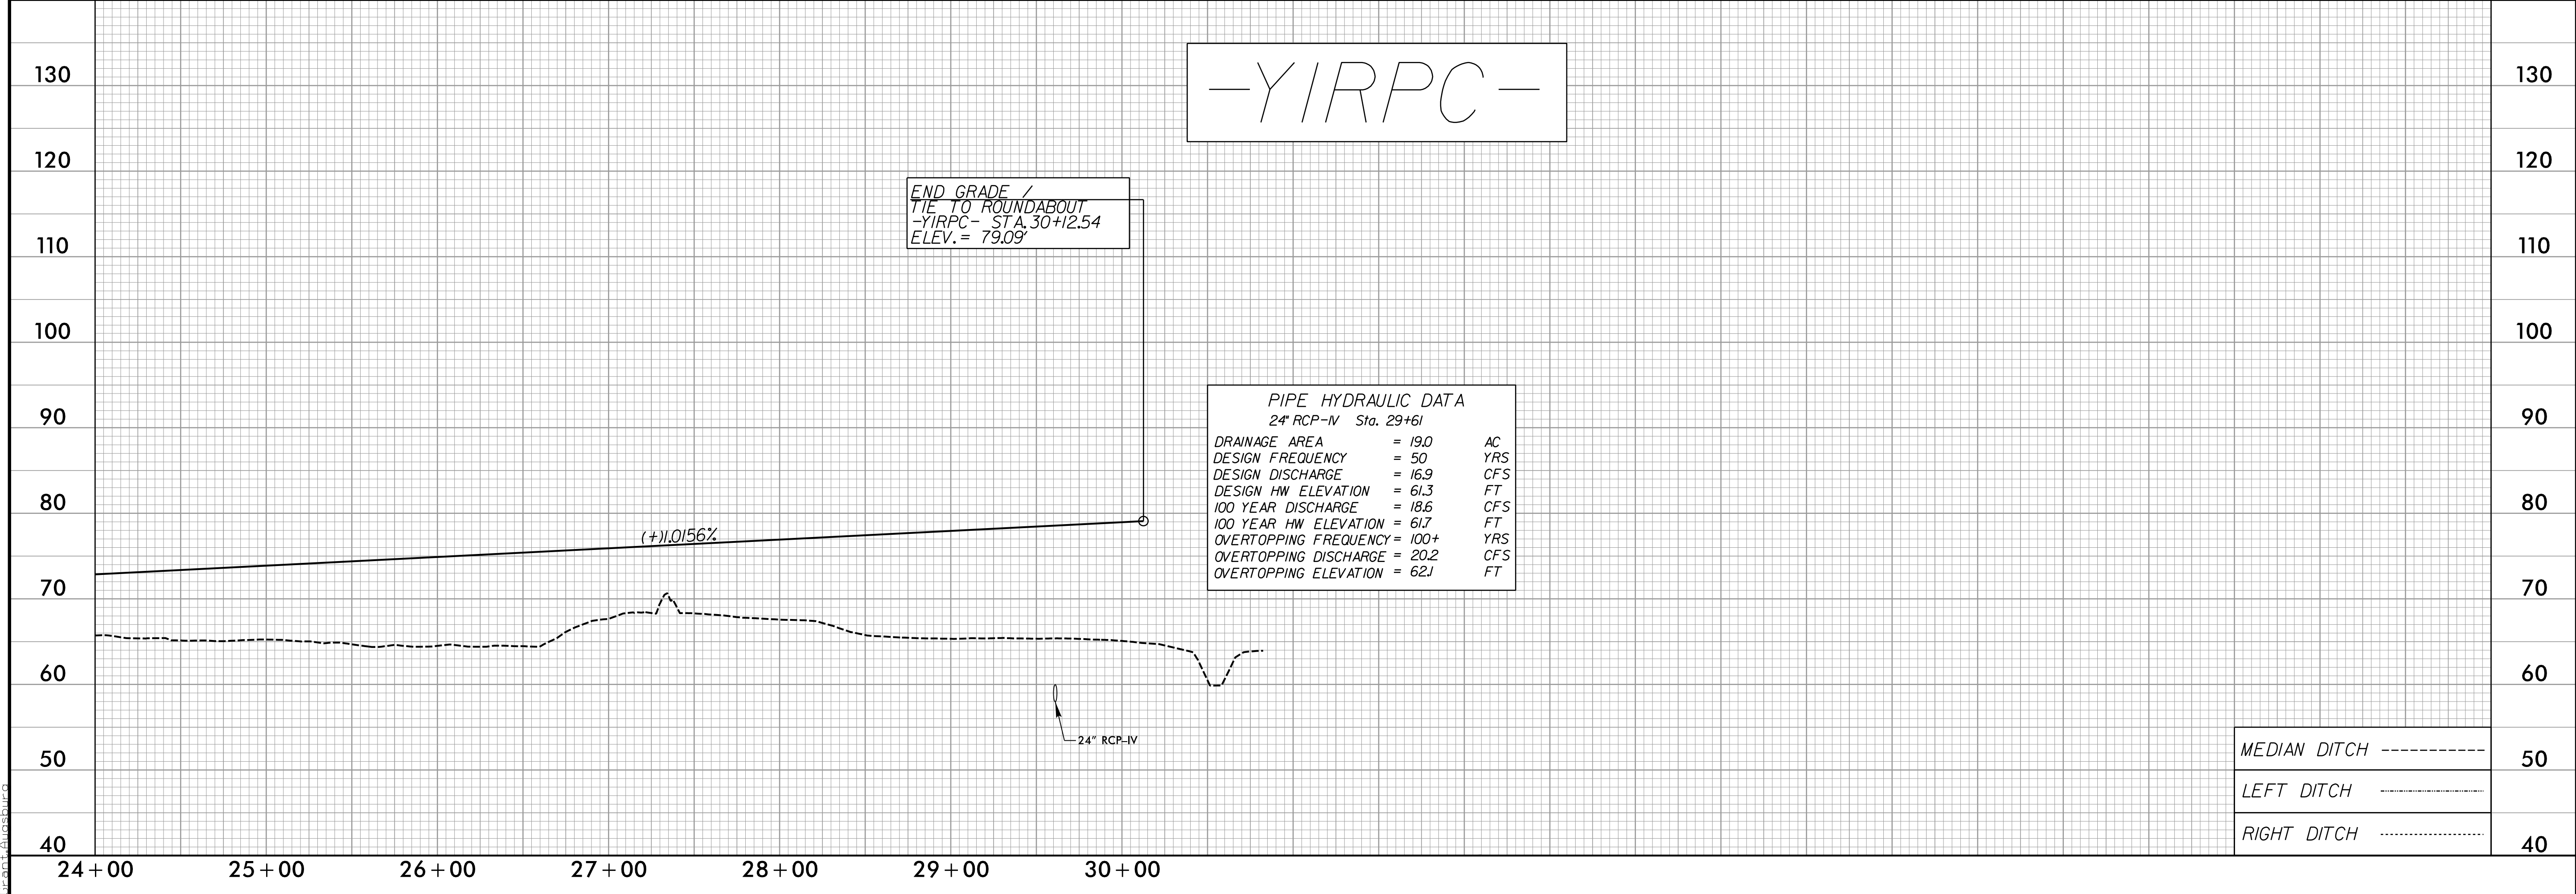


5/28/22

PROJECT REFERENCE NO. R-5819/R-5820		SHEET NO. 41
ROADWAY DESIGN ENGINEER 4/13/2022		HYDRAULICS ENGINEER 4/13/2022
DOCUMENT NOT CONSIDERED FINAL UNLESS ALL SIGNATURES COMPLETED		

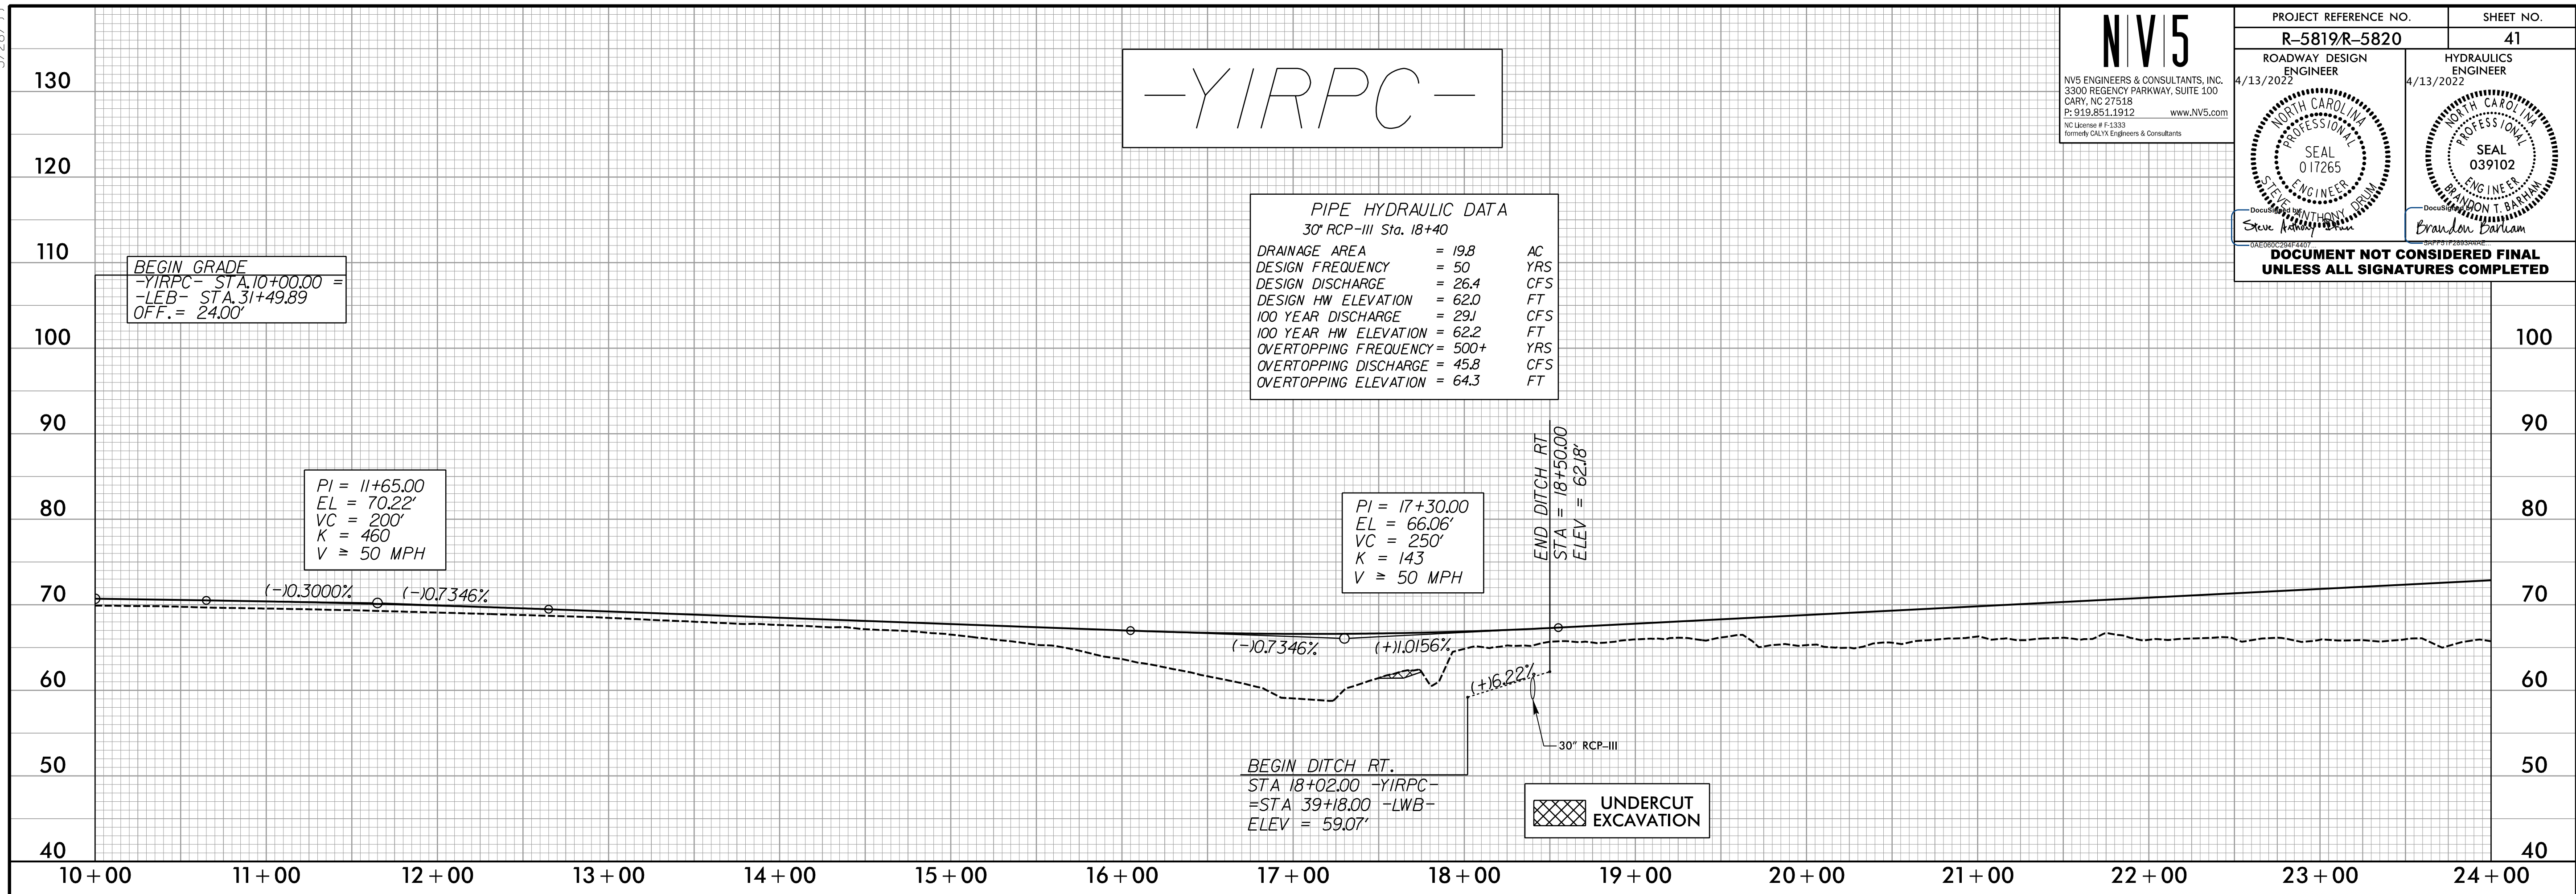

P:\14\2022\Projects\N5819_R5820_RDY_PFL_41.dgn
 5/28/2022 10:52:00 AM
 ANTHONY D. BROWN
 ENGINEER